



**East Elevation**

Scale: 3/32"=1'-0"

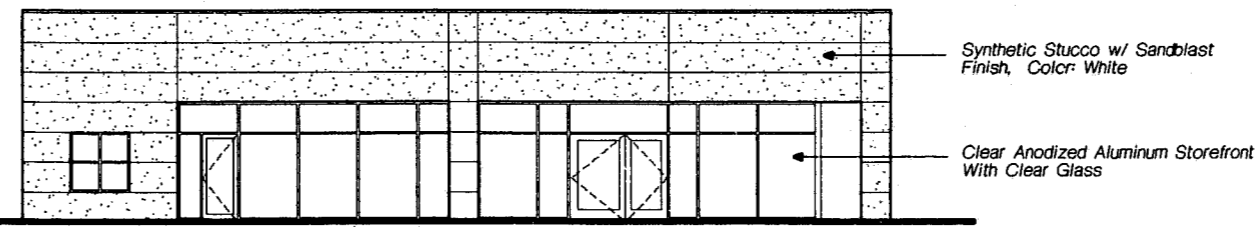


**South Elevation**

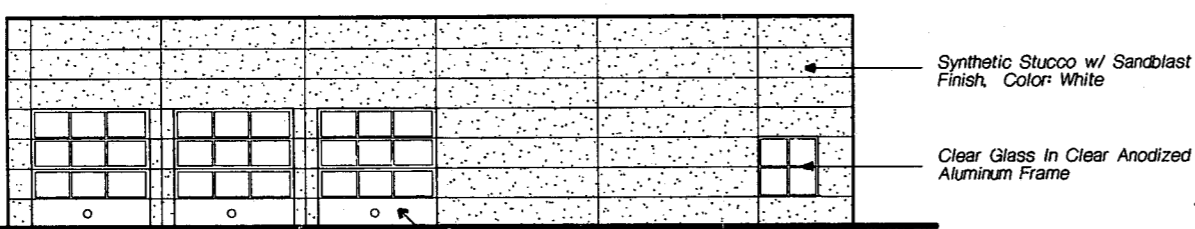


**West Elevation**

Scale: 3/32"=1'-0"

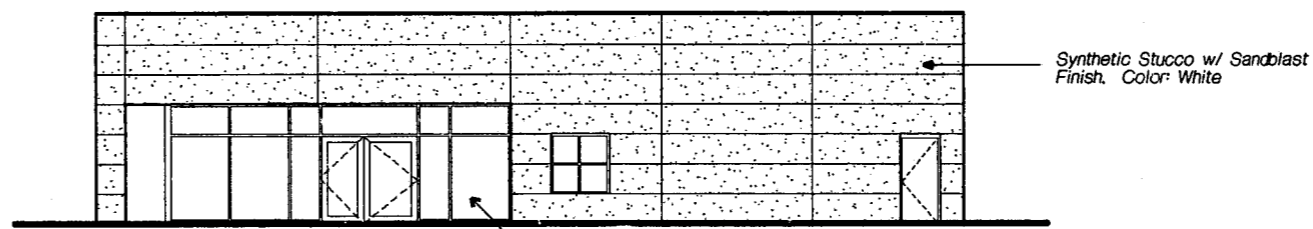

**North Elevation**

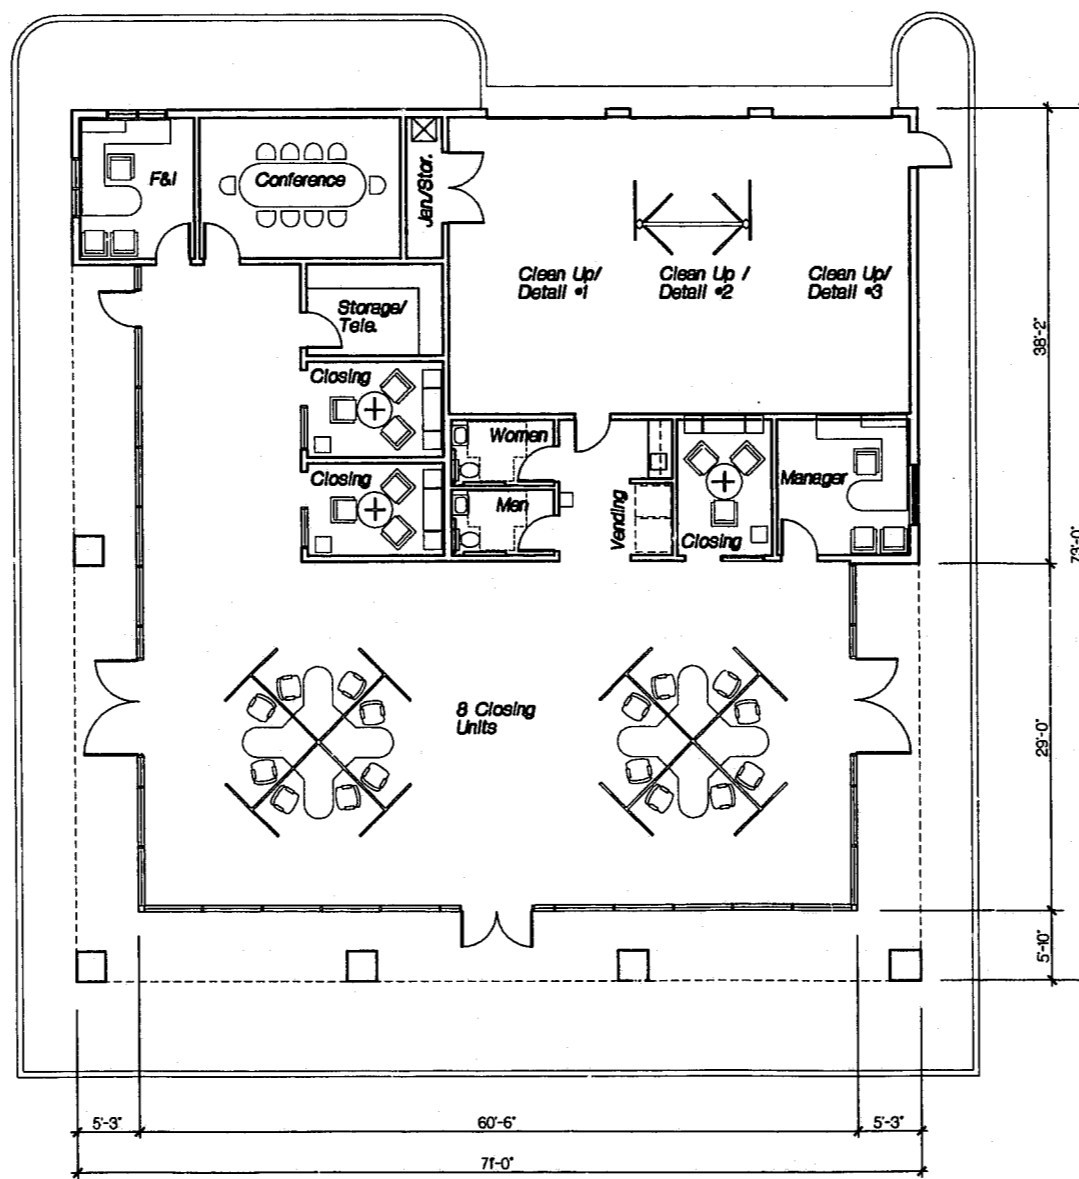

**Floor Plan**



**Square Footage Tabulation**

Sales and Misc.....	3330 sq ft
Clean-Up & Detail.....	1000 sq ft
<b>Total Heated.....</b>	<b>4330 sq ft</b>
Outdoor Covered Area.....	860 sq ft
<b>Total Roof Area.....</b>	<b>5190 sq ft</b>

**Franceschi Architects PA.**

1125 East Morehead Street/ Suite 202  
Charlotte, North Carolina 28204/704/333-6186

Project

**Hendrick  
Used Cars**

Cary, North Carolina

Hendrick Automotive Group

Project Number 9409

Date August 28, 1994

Revisions

Sheet Description

**Floor Plan And  
Building Elevations**

Scale 3/32" = 1'-0"

Sheet Number

**A1**

Or

Franceschi Architects, PA. hereby reserves its common law copyright and other property rights in these plans, ideas and designs. These ideas, designs and plans are not to be reproduced, changed or copied in any form or manner whatsoever, nor are they to be assigned to any third party without first obtaining the express written permission from Franceschi Architects, PA. Written dimensions on these drawings shall have precedence over scaled dimensions. Contractors shall verify and be responsible for all dimensions and conditions on the job and Franceschi Architects, PA. must be notified in writing of any variation from the dimensions, conditions and specifications shown by these drawings.