




**North Elevation**

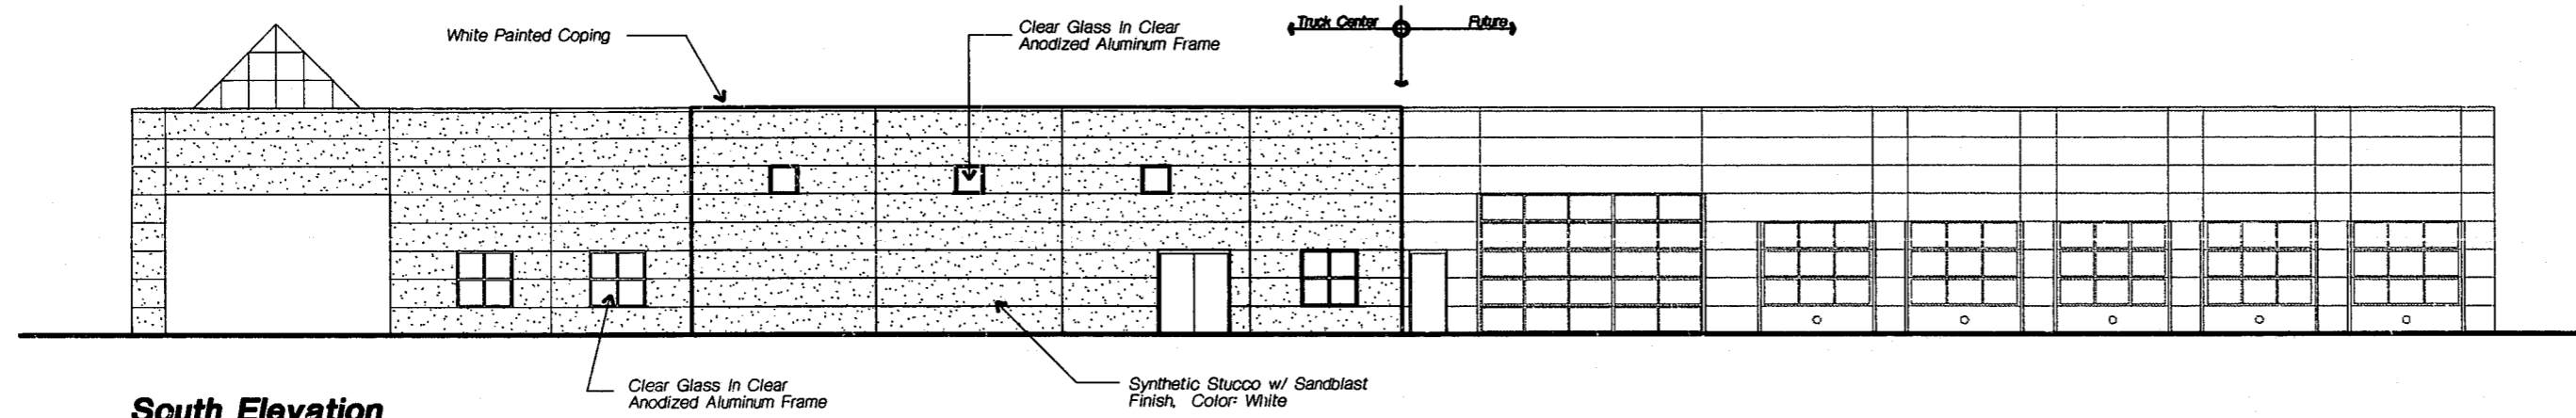


**South Elevation**

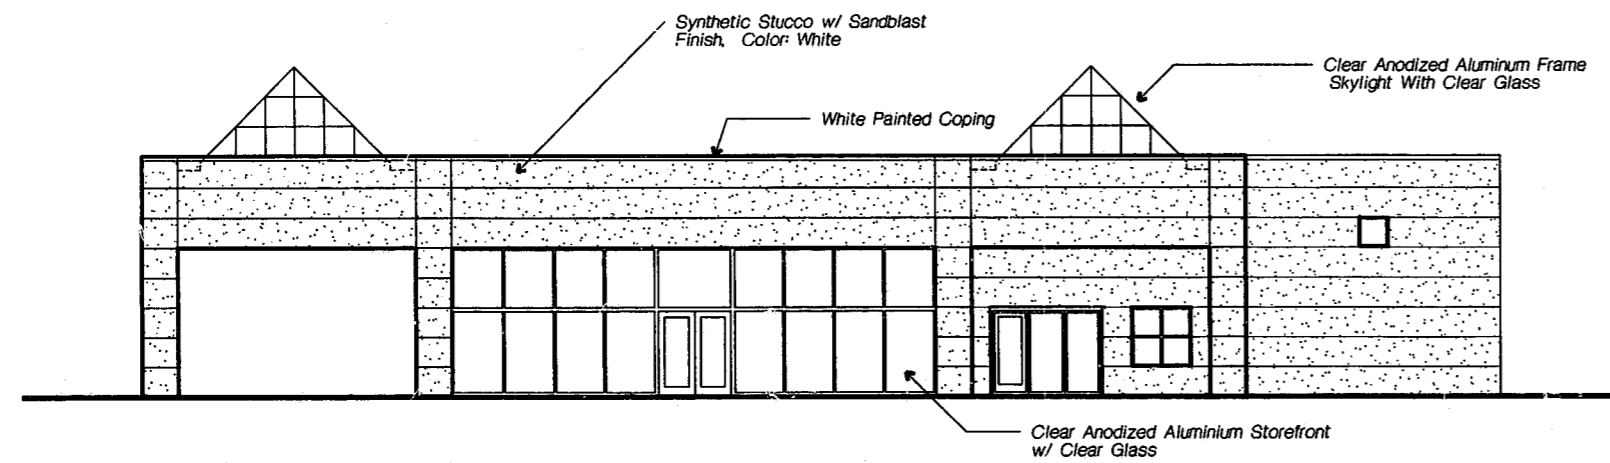

**West Elevation**

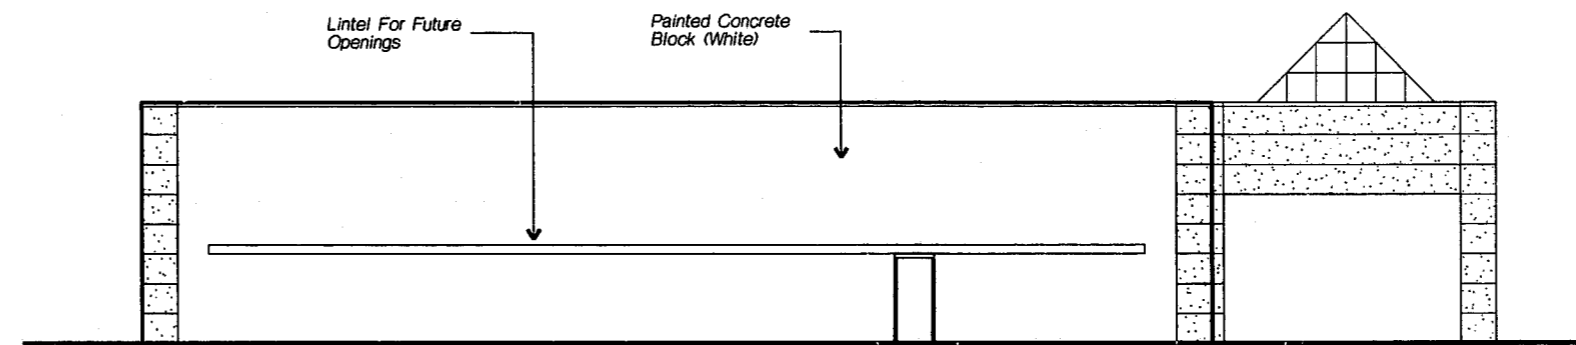

**East Elevation**

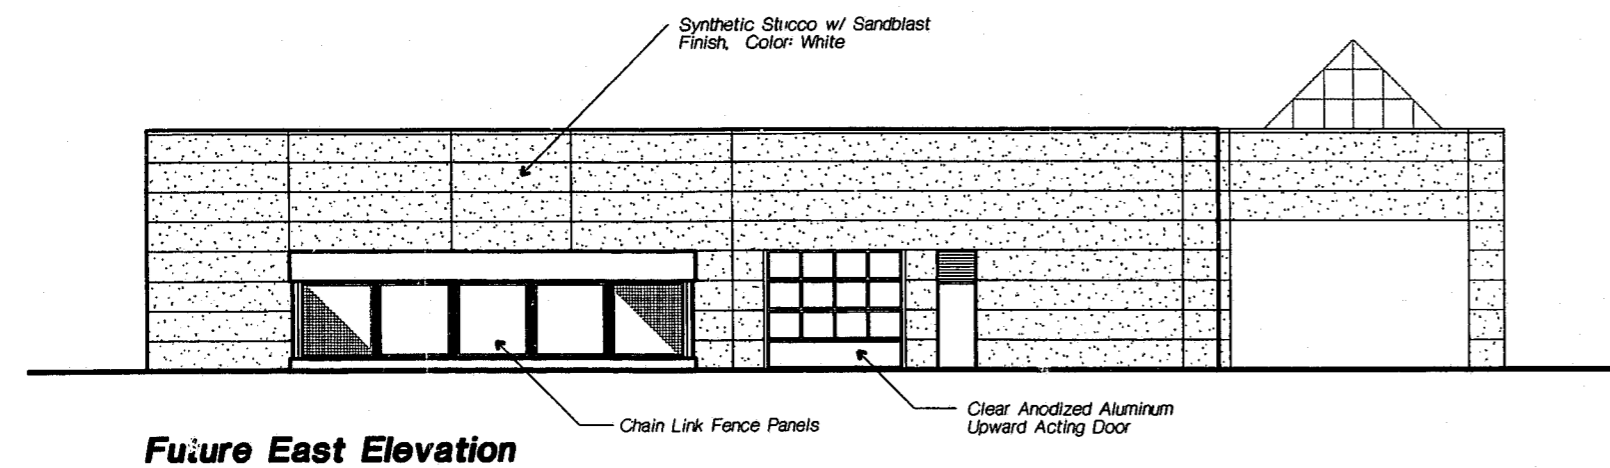

**Future East Elevation**

**Franceschi Architects PA.**

125 East Morehead Street/ Suite 202  
Charlotte, North Carolina 28204/704/333-6166

Project

# Cary Truck Center

Hendrick Automotive Group

Cary, North Carolina

Project Number 9408

Date August 28, 1994

Revisions

Sheet Description

## Exterior Elevations

Scale 3/32" = 1'-0"

Sheet Number

**A2**

Of

Franceschi Architects, PA, hereby reserves its common law copyright and other property rights in these plans, ideas and designs. These ideas, designs and plans are not to be reproduced, changed or copied in any form or manner whatsoever, nor are they to be assigned to any third party without first obtaining the express written permission from Franceschi Architects, PA. Written dimensions on these drawings shall have precedence over scaled dimensions. Contractors shall verify and be responsible for all dimensions and conditions on the job and Franceschi Architects, PA must be notified in writing of any variation from the dimensions, conditions and specifications shown by these drawings.