




East Elevation

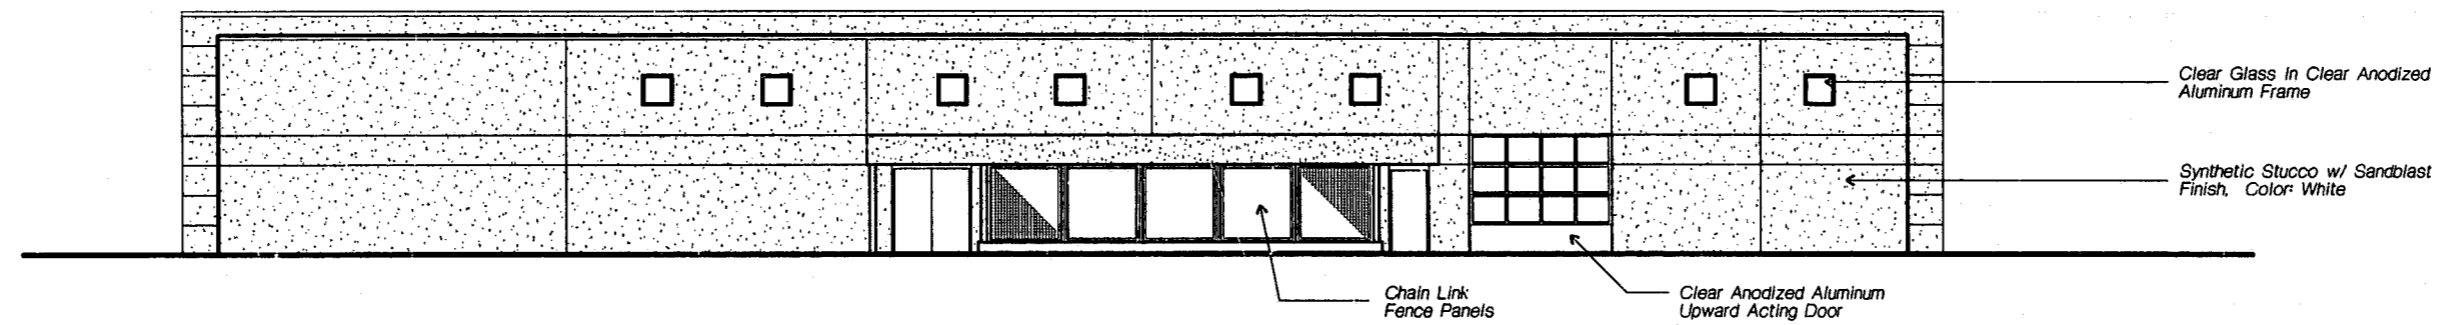

West Elevation

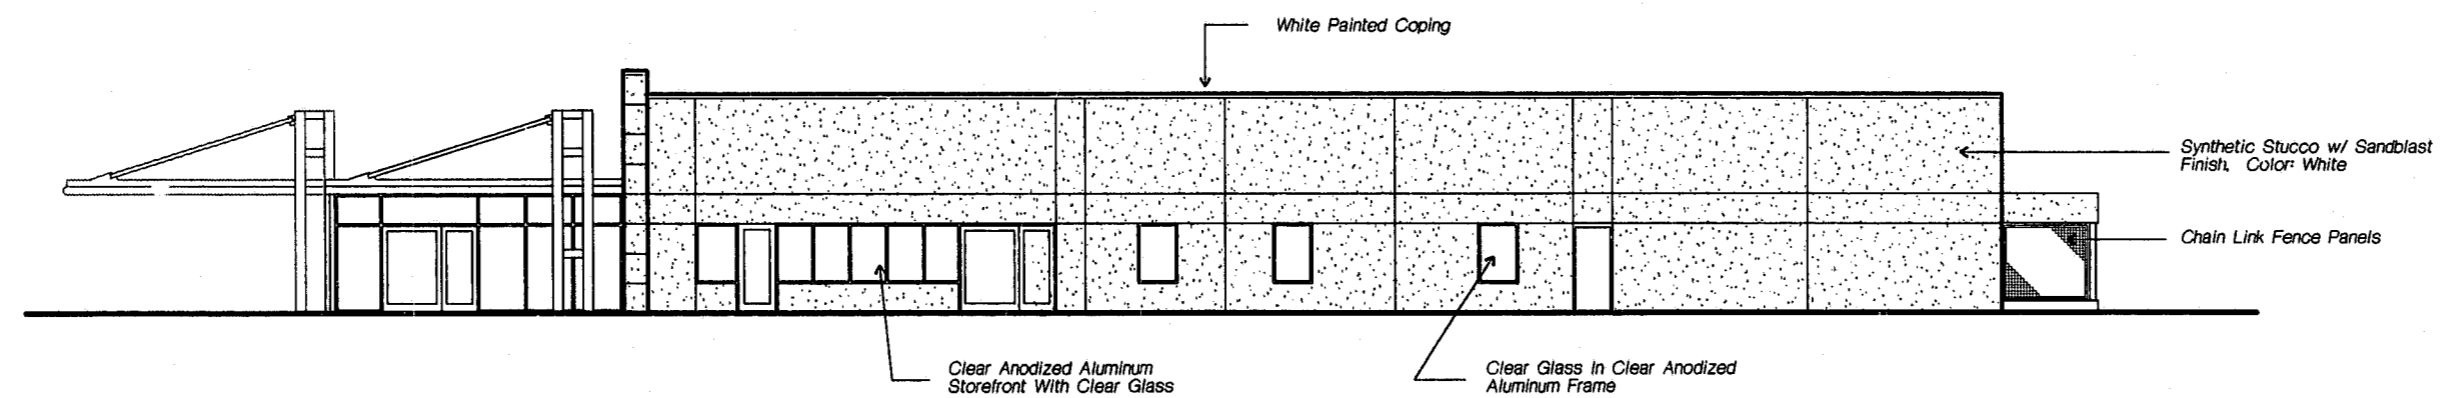

North Elevation

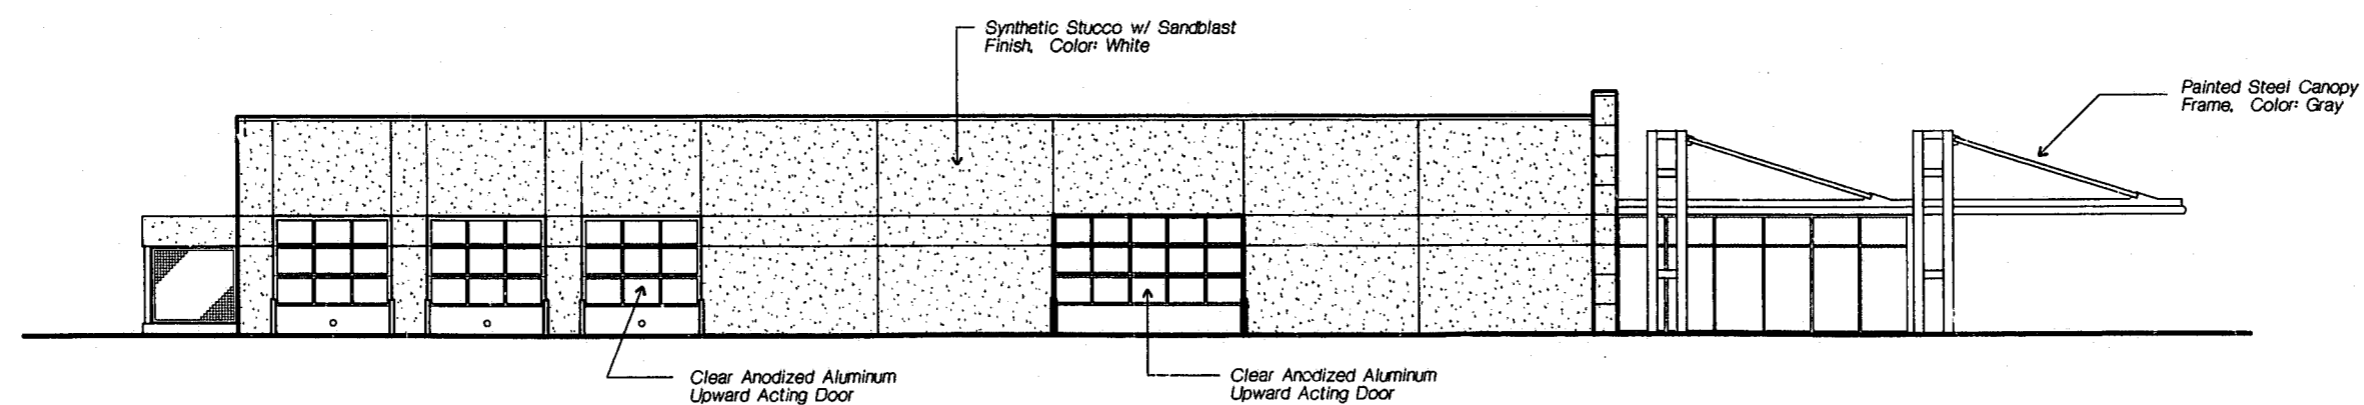

South Elevation

Franceschi Architects PA.
 125 East Morehead Street/ Suite 202
 Charlotte, North Carolina 28204/704/333-6166

Project
Saturn Of Cary
 Cary, North Carolina
 Hendrick Automotive Group

Project Number 9317
 Date August 28, 1994
 Revisions

Sheet Description
Exterior Elevations
 Scale 3/32" = 1'-0"
 Sheet Number

A2

Of
 Franceschi Architects, PA, hereby reserves its common law copyright and other property rights in these plans, ideas and designs. These ideas, designs and plans are not to be reproduced, changed or copied in any form or manner whatsoever, nor are they to be assigned to any third party without first obtaining the express written permission from Franceschi Architects, PA. Written dimensions on these drawings shall have precedence over scaled dimensions. Contractors shall verify and be responsible for all dimensions and conditions on the job and Franceschi Architects, PA must be notified in writing of any variation from the dimensions, conditions and specifications shown by these drawings.