


These drawings have been commissioned for this construction project and remain the property of Tise-Klester Architects. No reproduction or use is allowed without first obtaining the Architect's written consent.

CORNERSTONE PRESBYTERIAN CHURCH

CARY, NC

- Job Number: 1205
- Date: 4.18.2014
- Revisions:

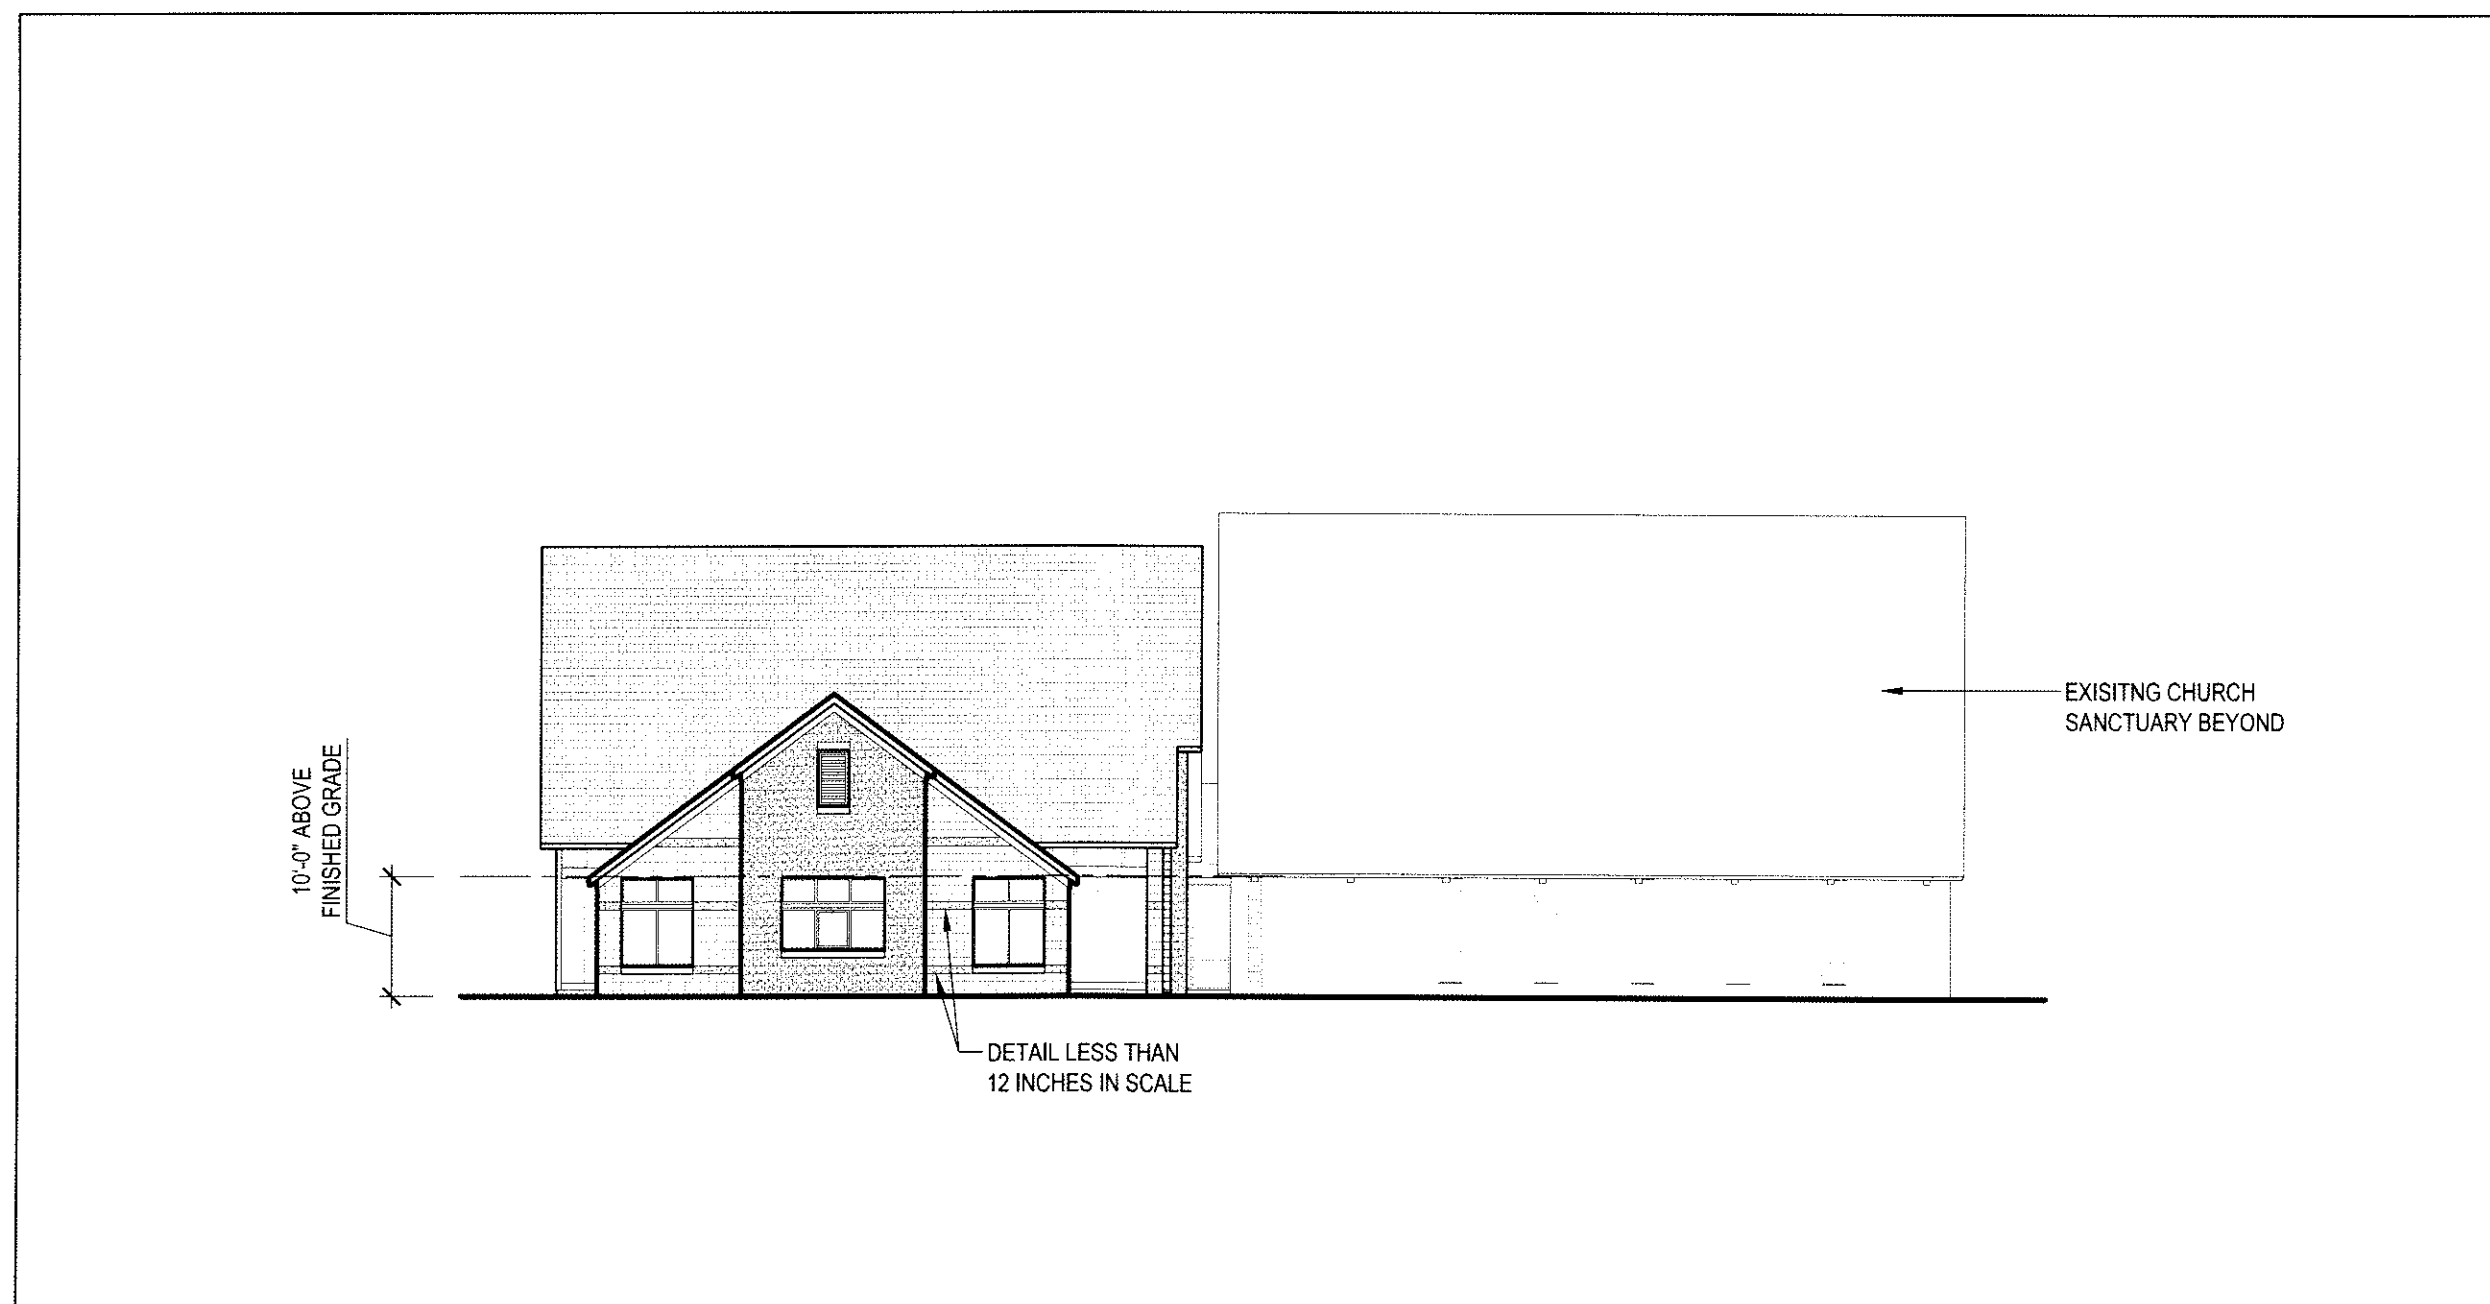

WEST ELEVATION - SCALE OVERLAY

SCALE: 1/16"=1'-0"


6



SOUTH ELEVATION - SCALE OVERLAY

SCALE: 1/16"=1'-0"

5

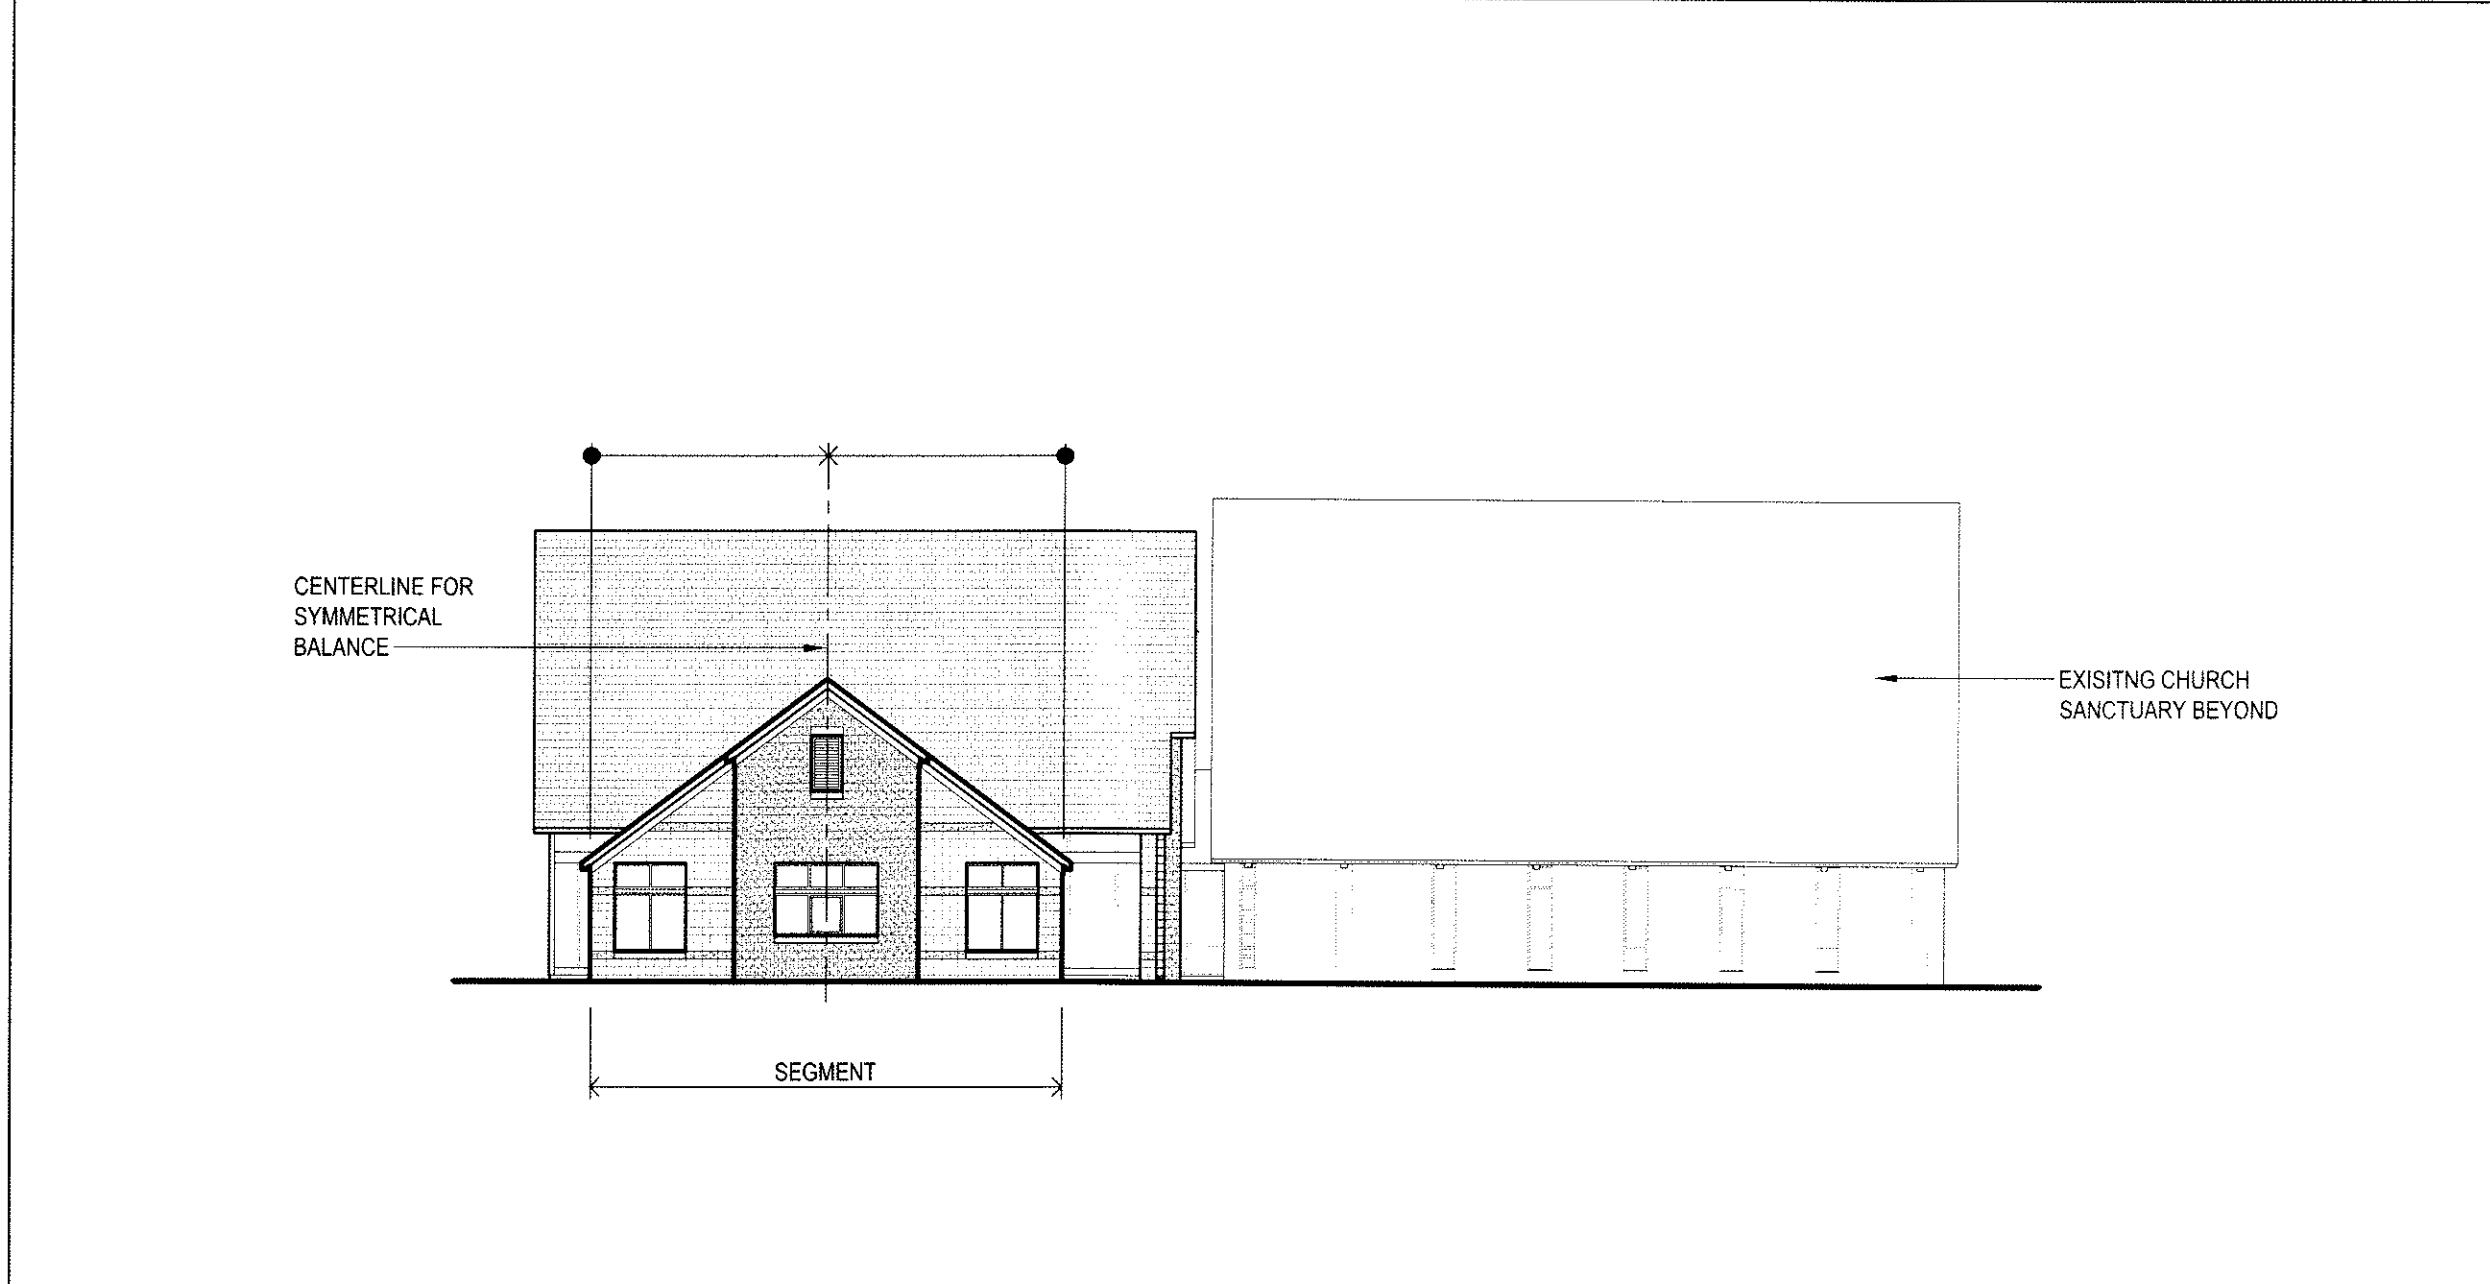

WEST ELEVATION - COMPOSITION OVERLAY

SCALE: 1/16"=1'-0"


4



SOUTH ELEVATION - COMPOSITION OVERLAY

SCALE: 1/16"=1'-0"

3

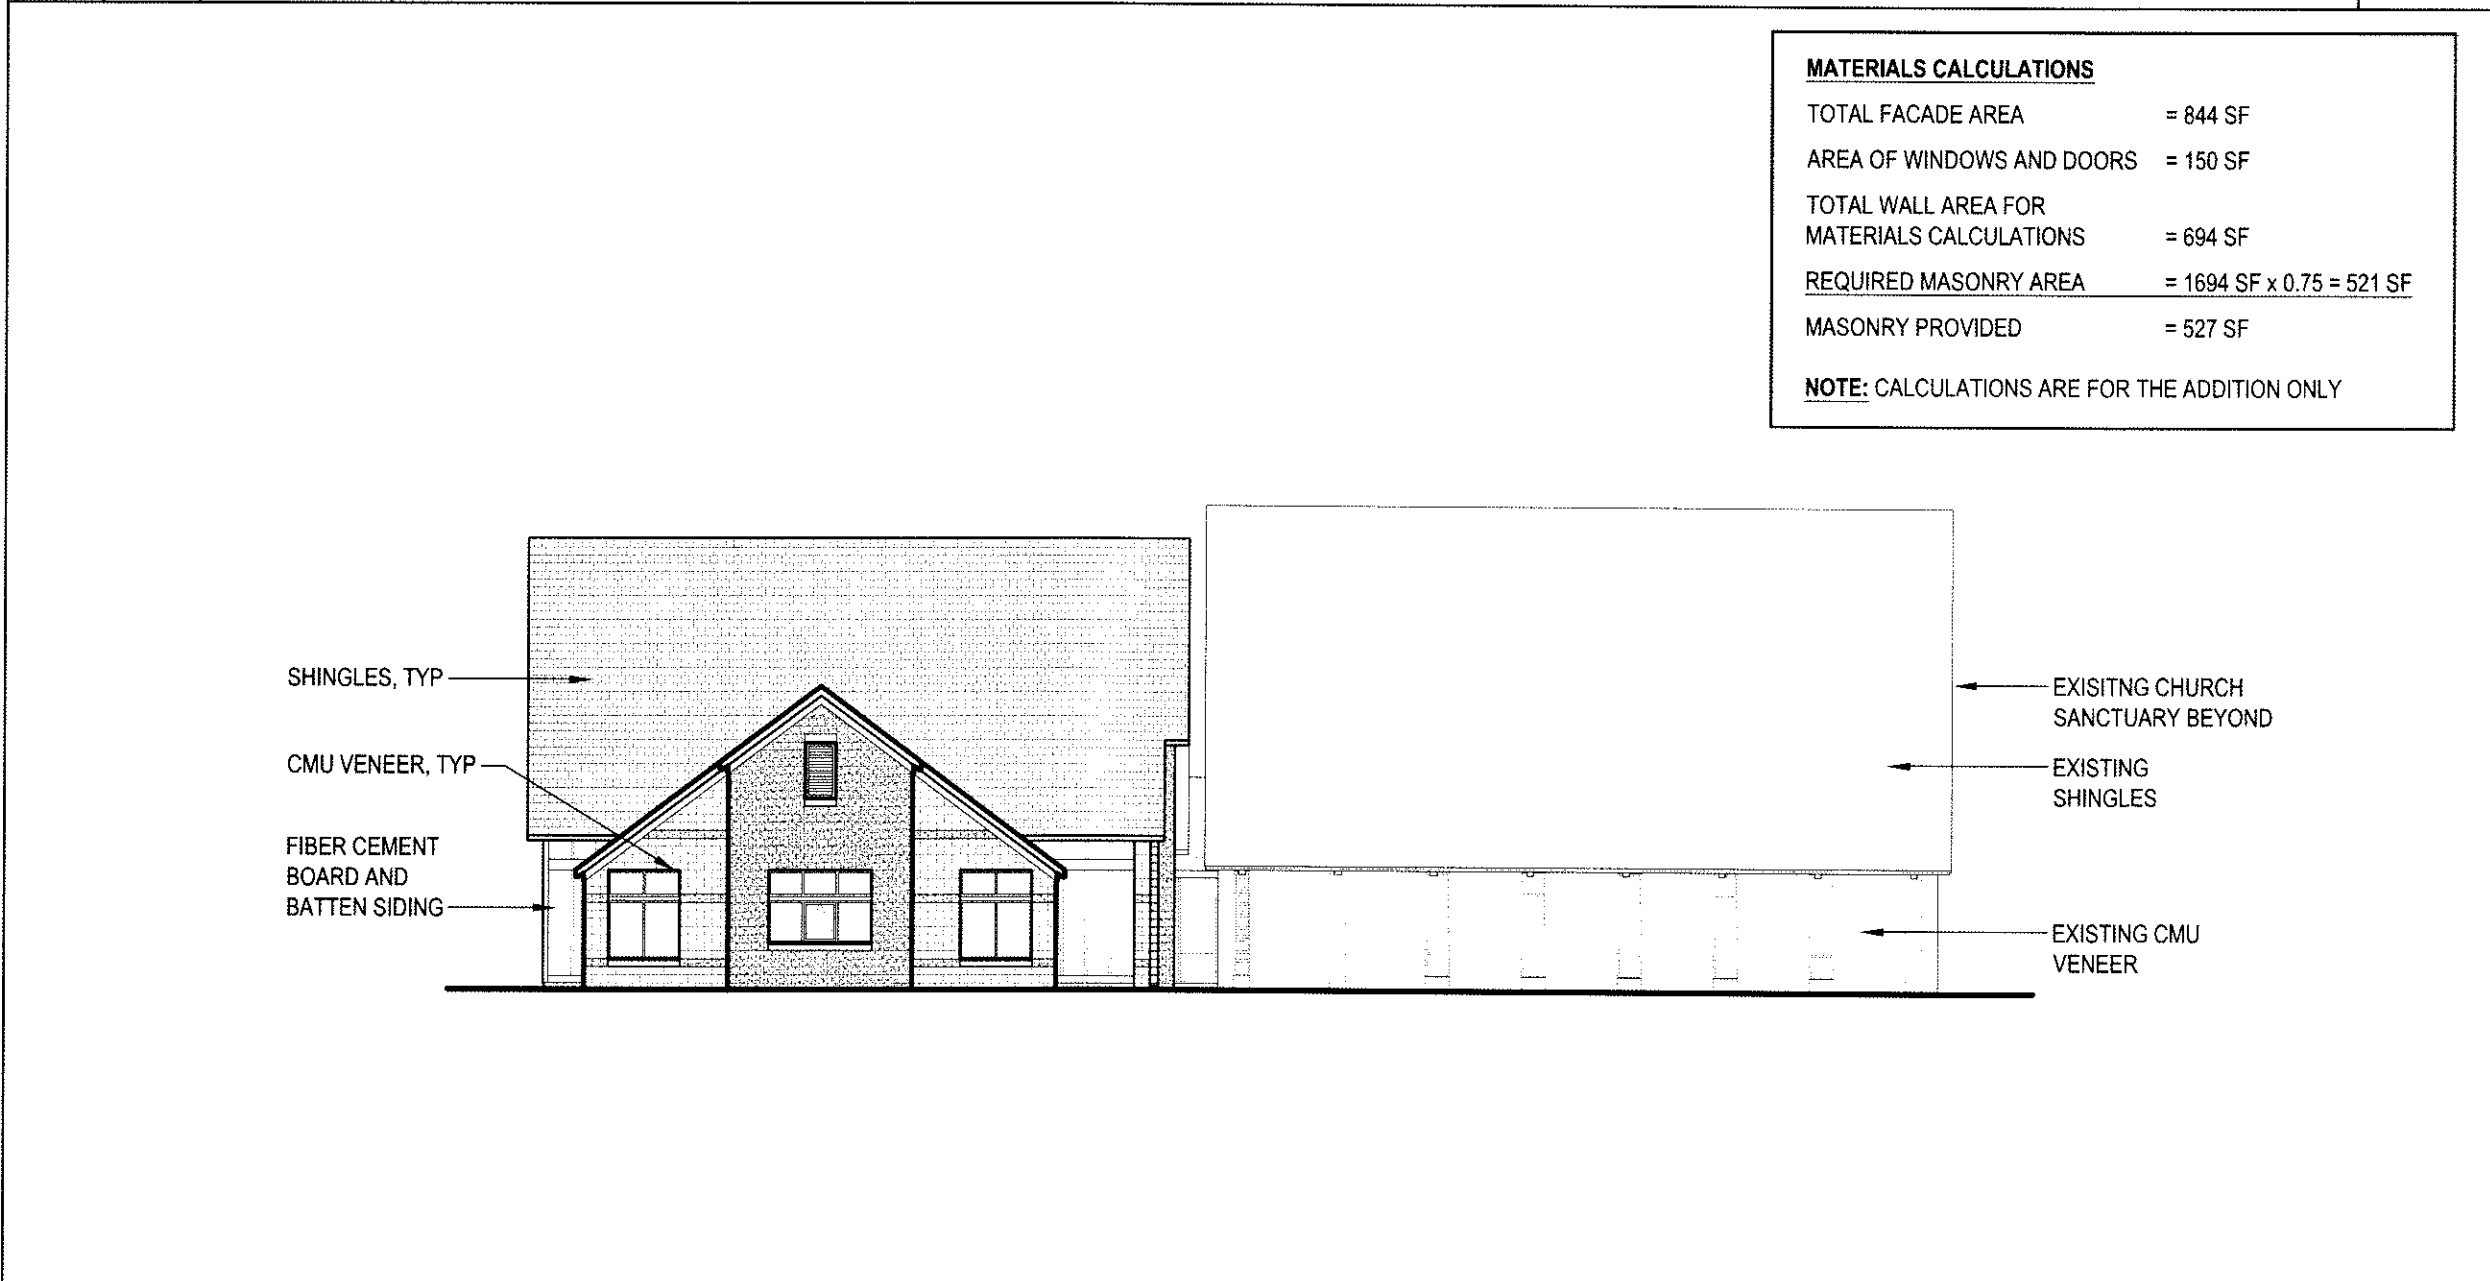

WEST ELEVATION - MATERIALS OVERLAY

SCALE: 1/16"=1'-0"

2



SOUTH ELEVATION - MATERIALS OVERLAY


SCALE: 1/16"=1'-0"

1

MATERIALS CALCULATIONS	
TOTAL FACADE AREA	= 844 SF
AREA OF WINDOWS AND DOORS	= 150 SF
TOTAL WALL AREA FOR MATERIALS CALCULATIONS	= 694 SF
REQUIRED MASONRY AREA	= 1694 SF x 0.75 = 521 SF
MASONRY PROVIDED	= 527 SF
NOTE: CALCULATIONS ARE FOR THE ADDITION ONLY	

MATERIALS CALCULATIONS	
TOTAL FACADE AREA	= 2,314 SF
AREA OF WINDOWS AND DOORS	= 613 SF
TOTAL WALL AREA FOR MATERIALS CALCULATIONS	= 1,701 SF
REQUIRED MASONRY AREA	= 1,701 SF x 0.75 = 1,276 SF
MASONRY PROVIDED	= 1,524 SF
NOTE: CALCULATIONS ARE FOR THE ADDITION ONLY.	

14-SP-005
HTE #: 14-0916
Approved by the Town of Cary
Development Review Committee
PLANNER: *K.H.H.* DATE: *8/22/2014*

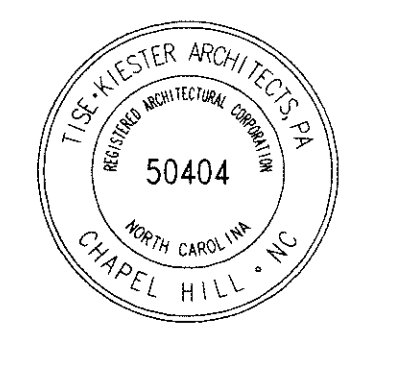

Facade Overlays

Sheet

F01