




1
A20 FRONT ELEVATION - BLDGS. 3 & 12
SCALE: 1/8"=1'-0"



2
A20 REAR ELEVATION - BLDGS. 3 & 12
SCALE: 1/8"=1'-0"

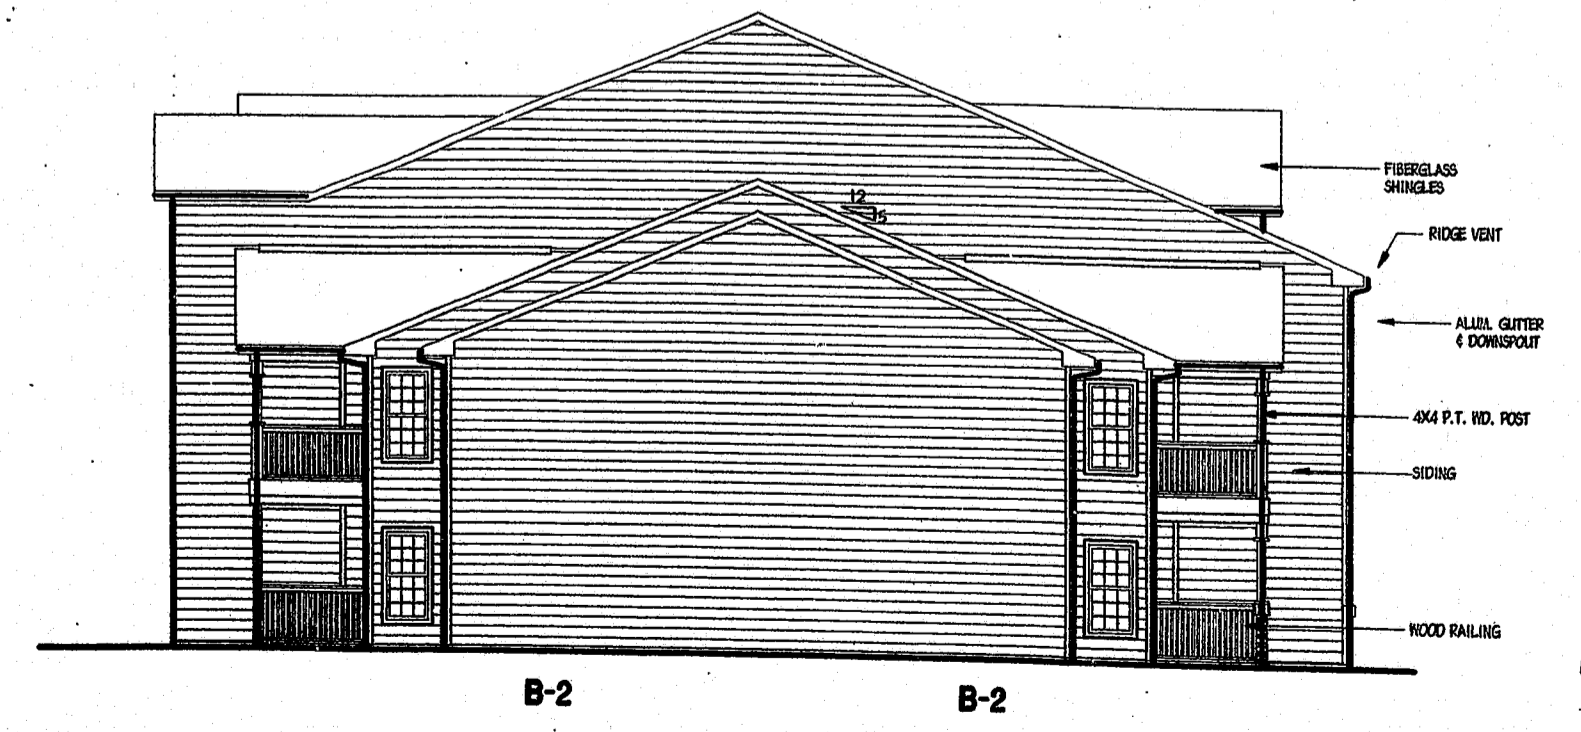

3
A20 L. END ELEVATION - BLDG. 3 & 12
SCALE: 1/8"=1'-0" R. END SIM. OPP. HAND

98-50-144
APPROVED
1-15-99
TM 1-19-99