



1
A22 FRONT ELEVATION - BLDGS. 5, 7 & 9
SCALE: 1/8"=1'-0"

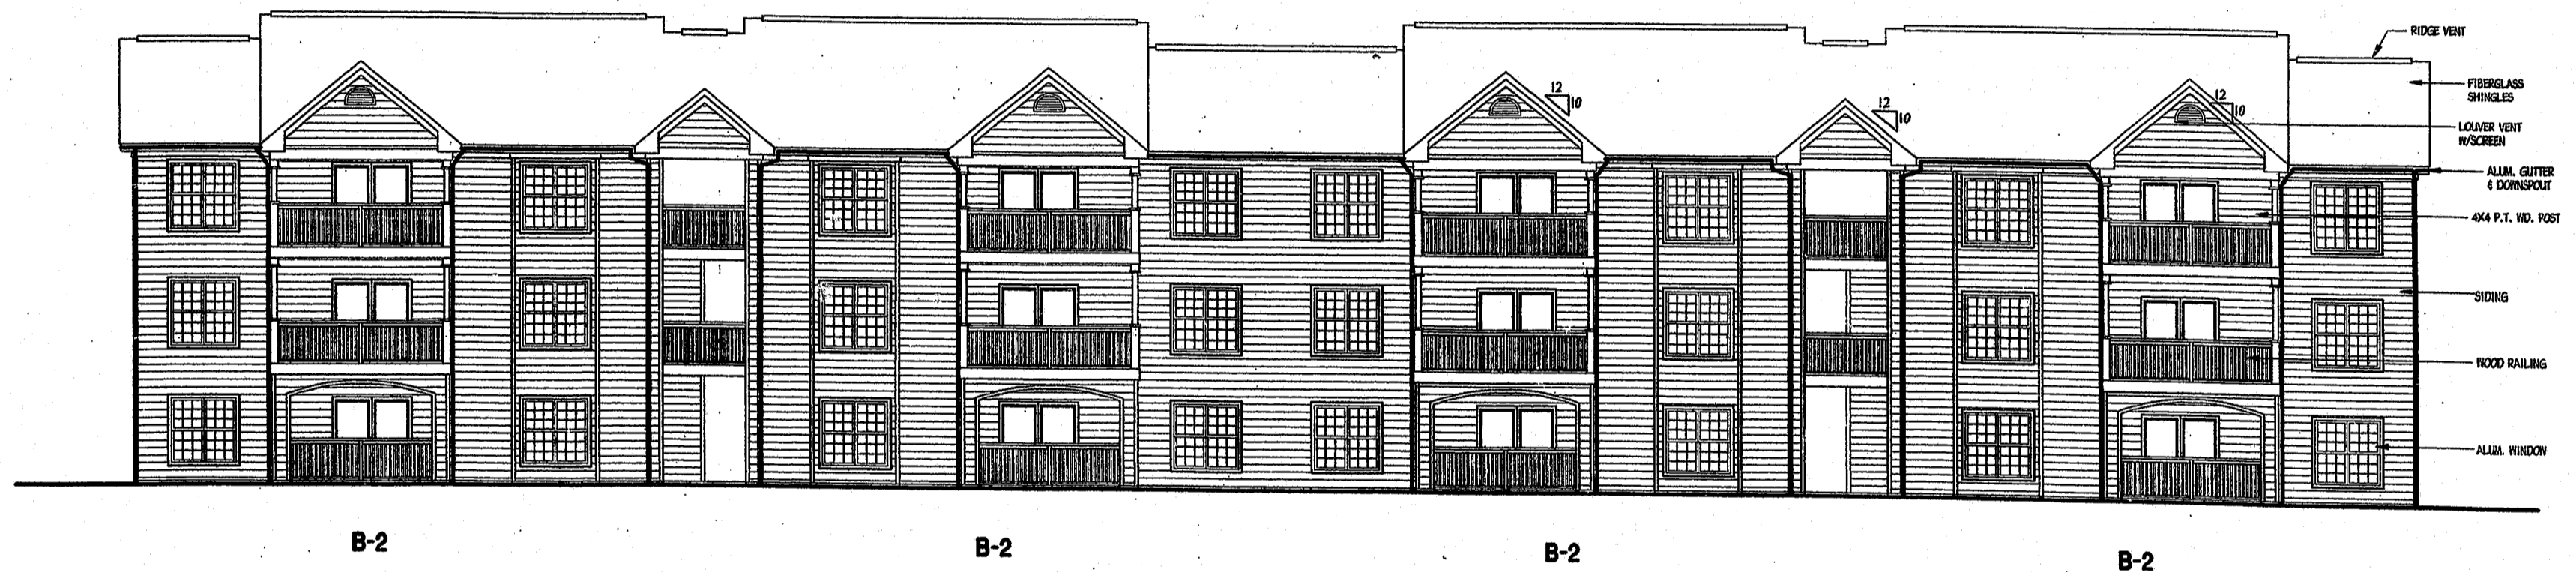

2
A22 REAR ELEVATION - BLDGS. 5, 7 & 9
SCALE: 1/8"=1'-0"

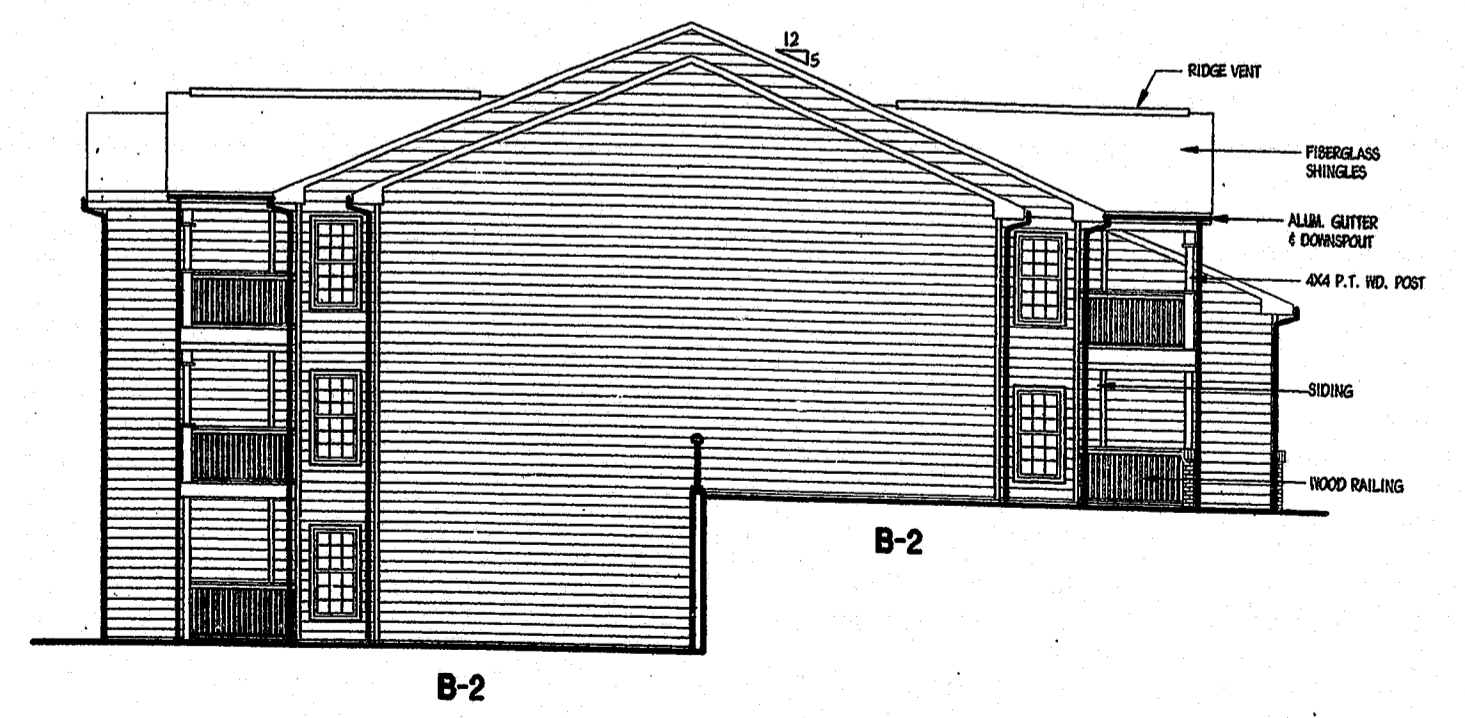

3
A22 L. END ELEVATION - BLDG. 5, 7 & 9
SCALE: 1/8"=1'-0" R. END SIM. OPP. HAND

98-SP-242
APPROVED
10/1-15-99
TM 1-19-99