


GENERAL NOTES:

1. REFER TO ENLARGED PLANS, A08-1 THRU A08-4 FOR UNIT LAYOUTS
2. STRUCTURAL GRID DIMENSIONS GIVEN TO CENTERLINE OF LOADBEARING PARTITIONS AND COLUMNS. UNLESS NOTED OTHERWISE, ALL OTHER DIMENSIONS TO FINISH FACE OF MASONRY OR GYPSUM WALLBOARD.
3. REFER TO ENLARGED PLANS A10-1 FOR PORCH AND TERRACE PLANS.
4. REFER TO BUILDING ELEVATIONS FOR WINDOW TYPES.


WORK ITEMS

- ① FIRE EXTINGUISHER, TYPE 1
- ② FIRE EXTINGUISHER, TYPE 2
- ③ CHAIR RAIL CR-1 - SEE DETAILS A12-1
- ④ AIR SUPPLY SHAFT W/ ACCESS PANELS PER MECH. DRAWINGS

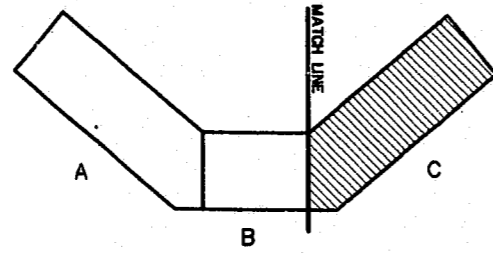

KEY PLAN

NORTH

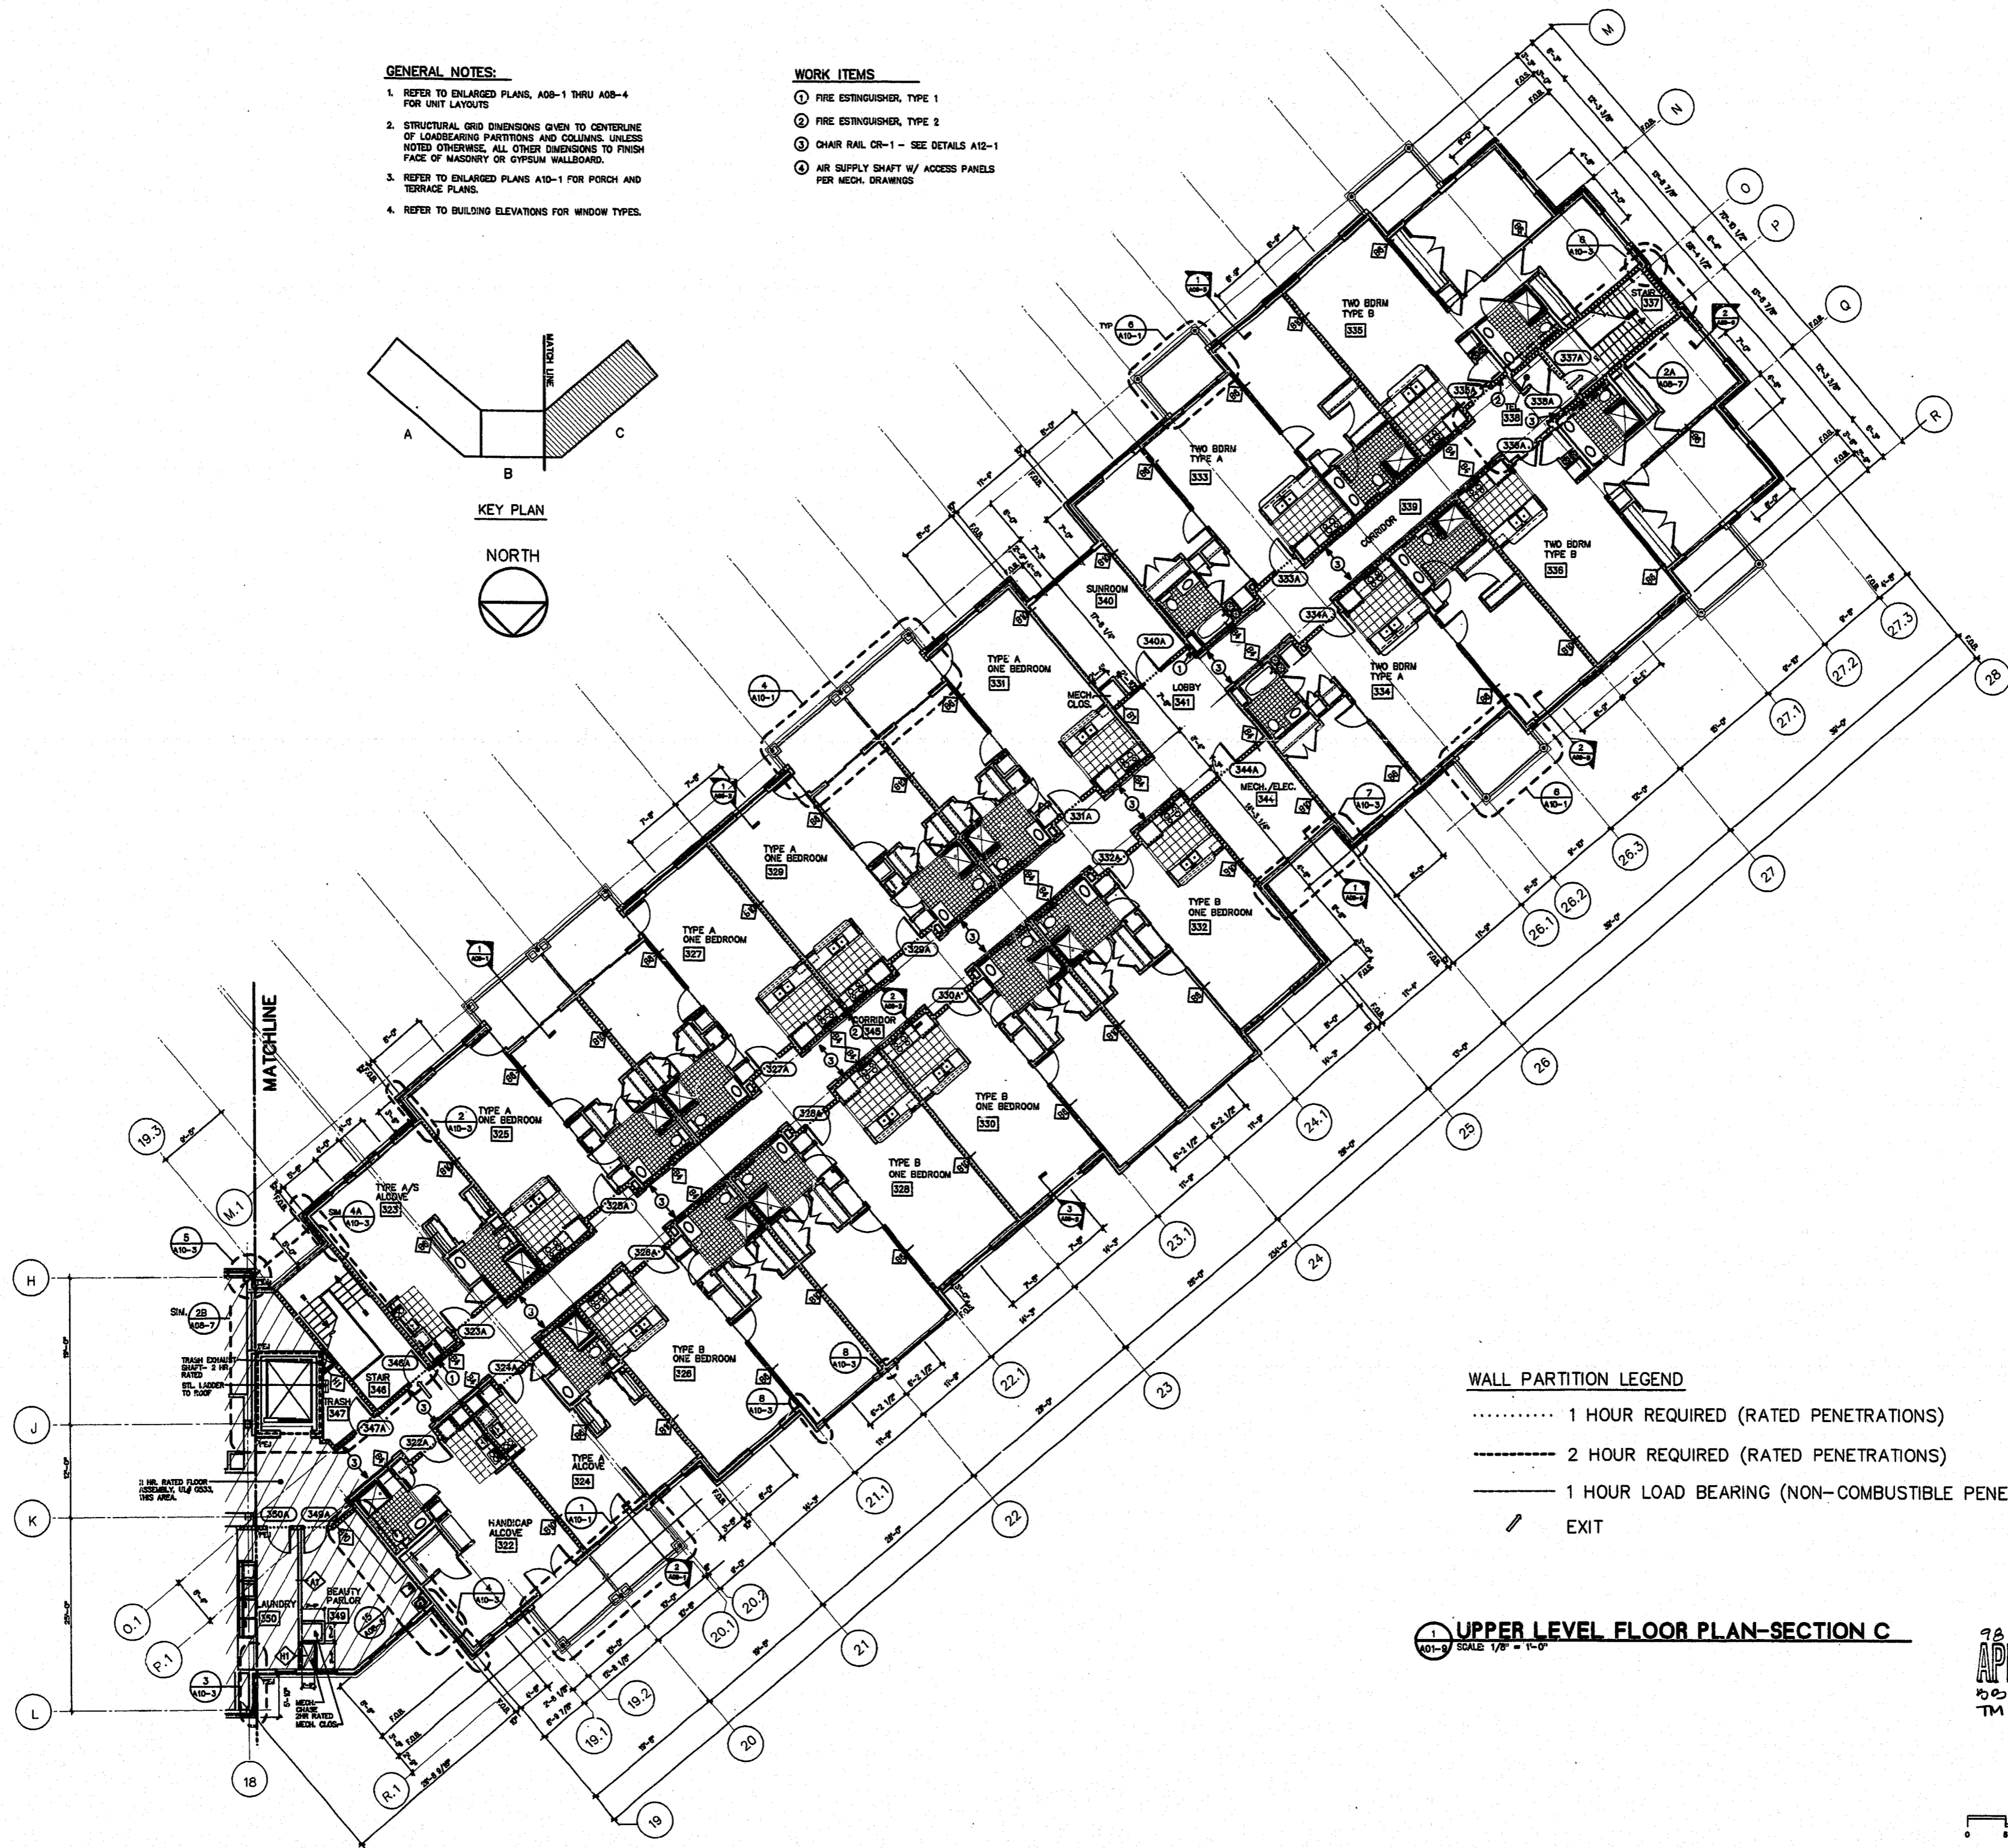


WALL PARTITION LEGEND

- 1 HOUR REQUIRED (RATED PENETRATIONS)
- 2 HOUR REQUIRED (RATED PENETRATIONS)
- 1 HOUR LOAD BEARING (NON-COMBUSTIBLE PENETRATIONS)
- / — EXIT

UPPER LEVEL FLOOR PLAN-SECTION C
SCALE: 1/8" = 1'-0"

APPROVED
02 7-21-98
TM 7-21-98

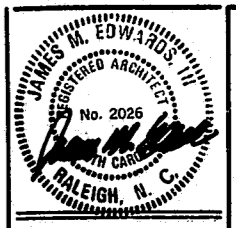

Edwards Associates
ARCHITECTS

4601 Lake Boone Trail
Raleigh, NC 27607
919.782.2272 Phone
919.781.4841 Fax

4601 Lake Boone Trail
Raleigh, N.C. 27607

INDEPENDENT LIVING
WOODLAND TERRACE
CARY, NORTH CAROLINA
FARMINGTON WOODS DRIVE

REVISIONS

DATE: 12-18-87

DRAWN BY: STAFF

PROJECT NO.: 9814-1

SHEET TITLE: UPPER LEVEL FLOOR PLAN SECTION 'C'

CAD FILE NAME: F:\98\HWY\880-C-9.10.DWG

SHEET: C-9.10

© 1998 EDWARDS ASSOCIATES

Edwards Associates