




1 FRONT ELEVATION
SCALE: 1/8" = 1'-0"

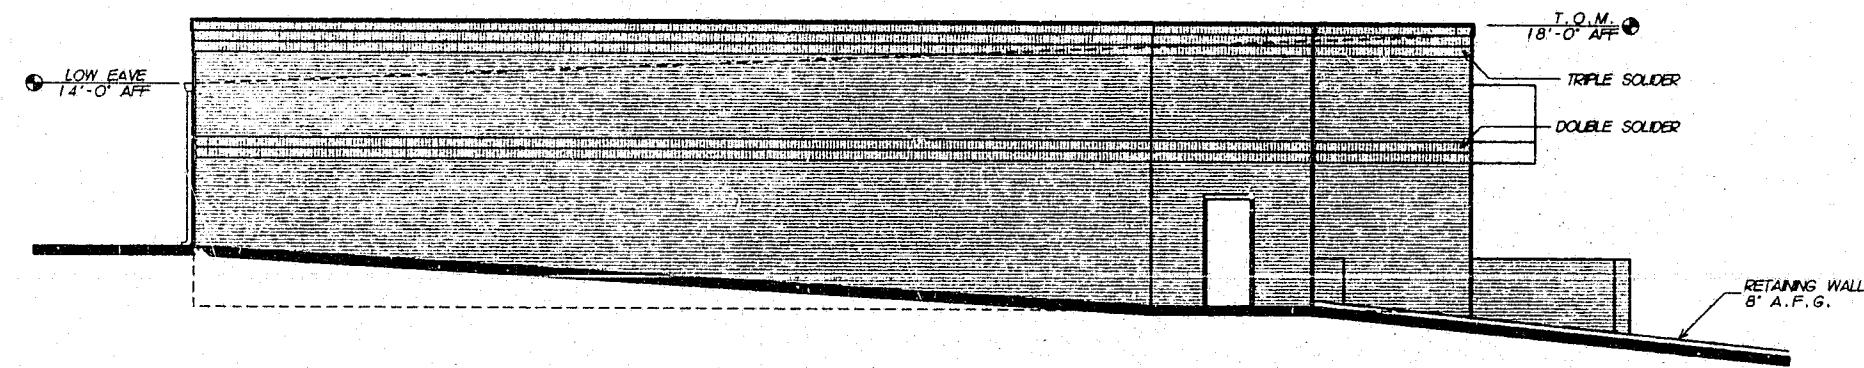



2 RIGHT ELEVATION
SCALE: 1/8" = 1'-0"

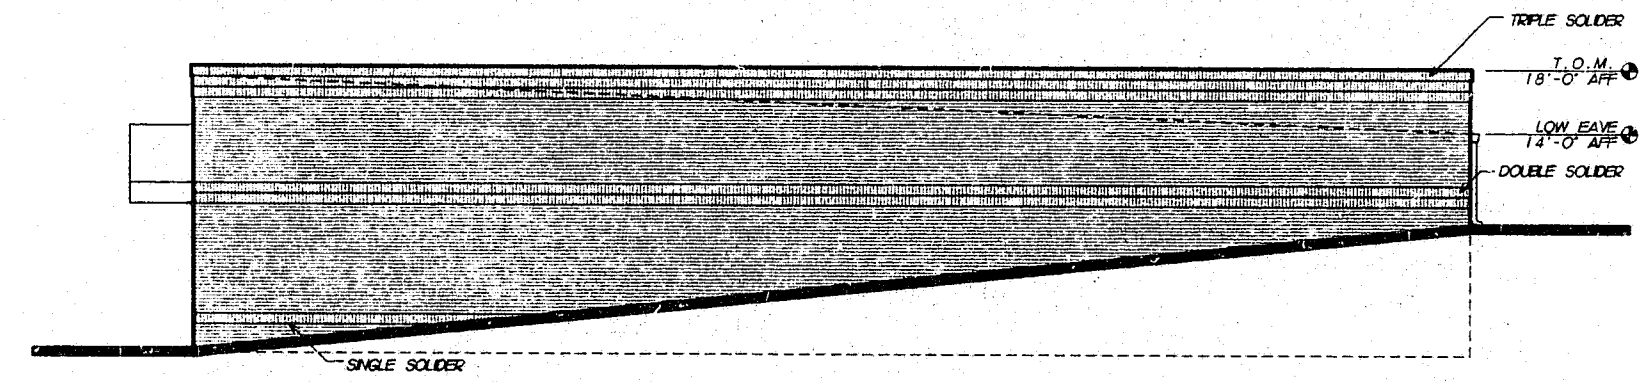

3 LEFT ELEVATION
SCALE: 1/8" = 1'-0"

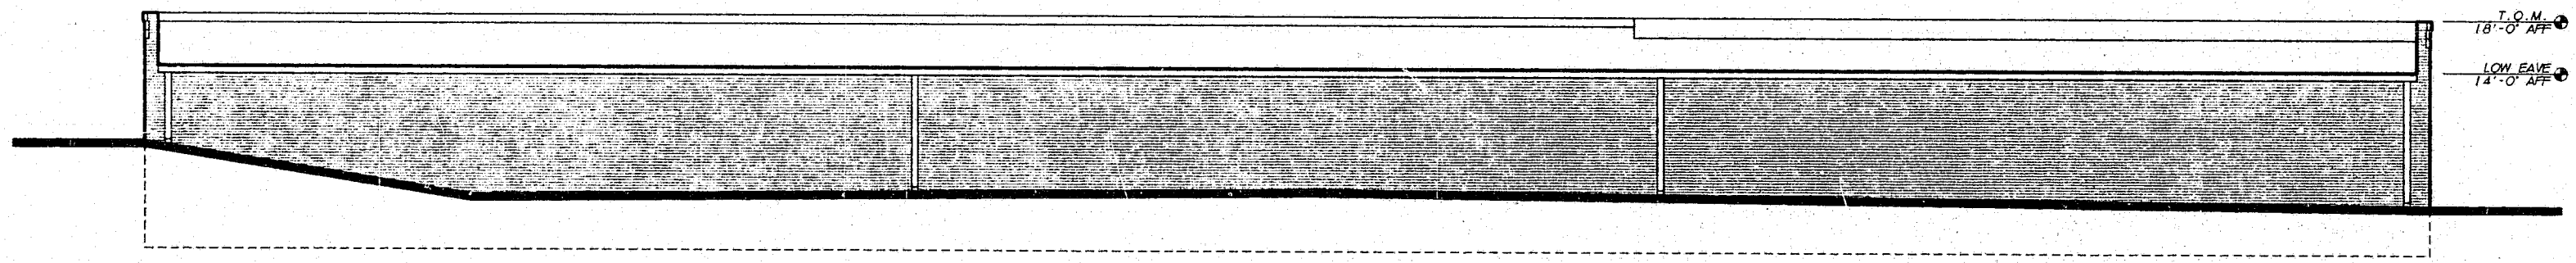

4 REAR ELEVATION
SCALE: 1/8" = 1'-0"

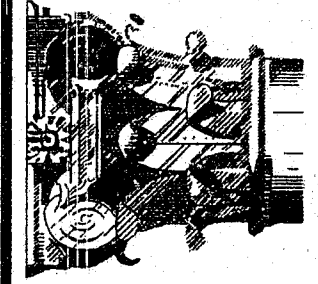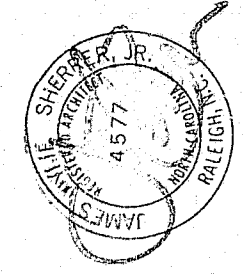

DESIGN DEVELOPMENT
1100 LOGGER COURT, SUITE A103
RALEIGH, NORTH CAROLINA 27609
919-876-3690 FAX 919-876-3618

GOODWILL INDUSTRIES
KILMAYNE DRIVE
CARY, NC

PROJECT:

DATE	REVISION

REVIEW SET
PERMIT SET
RELEASED FOR CONST.

PROJECT #:
940024

DATE:
OCT 94

PRINT DATE:
FEB 15 1995

SHEET:

A2

THE DRAWINGS AND DESIGN SHOWN ARE THE PROPERTY OF DESIGN DEVELOPMENT. THE REPRODUCTION OR USE OF THIS PROPERTY WITHOUT THE WRITTEN CONSENT OF THE ARCHITECT IS PROHIBITED AND ANY REPRODUCTION OF THE OWNERSHIP RIGHTS IS SUBJECT TO ACTION AT THE COMPLETION OF THE WORK.