

**PLANT LIST**

QUAN	BOTANICAL NAME	COMMON NAME	HT.	SPR.	REMARKS
Trees					
2	Cornus Florida	White Flowering Dogwood	6-8'		multi-trunk
1	Lagerstroemia indica	Crape Myrtle	6-8'		multi-trunk
4	Prunus serrulata "Kwanzan"	Kwanzan Cherry	6-8'		
6	Pyrus calleryana "Bradford"	Bradford Pear	6-8'		
Shrubs					
24	Azalea hybrida "Gumpo"	Gumpo Azalea	12-15"		
9	Azalea obtusum "Delaware Valley"	Delaware Valley Azalea	15-18"		
2	Cleyera japonica	Cleyera	8-10'	5-6'	
13	Ilex cornuta "Burfordii"	Burford Holly	18-24"	18-24"	
8	Ligustrum japonicum	Japanese Privet	18-24"	18-24"	
19	Nyctia cerifera	Wax Myrtle	18-24"	18-24"	
3	Rhododendron hybrida "Chionoides"	Chionoides Rhododendron	18-24"	18-24"	
Groundcover					
260	Hedera helix	English Ivy	4" pots		
680	Vinca minor	Periwinkle	4" pots		

**CONSTRUCTION SEQUENCE**

1. OBTAIN GRADING PERMIT.
2. INSTALL ALL TEMPORARY EROSION CONTROL MEASURES.
3. OBTAIN CERTIFICATE OF COMPLIANCE.
4. COMPLETE SITEWORK AS INDICATED.
5. SEED & MULCH ALL DISTURBED AREAS.
6. MAINTAIN ALL EROSION CONTROL DEVICES.
7. REMOVE ACCUMULATED SEDIMENT.
8. CALL FOR FINAL INSPECTION.
9. PROJECT DURATION 120 DAYS MAX.
10. DISTURBED AREA = 0.41-ACRE. ONLY AREA OCCUPIED BY ALL DRAIN PACKERS TO BE DISTURBED.

**SEEDING SCHEDULE**

FERTILIZER 10-10-10 @ 1000 LB/AC.  
 LIME @ 4000 LB/AC.  
 MULCH (SMALL GRAIN STRAW) @ 1/2-2 TONS/AC.


**PERMANENT SEEDING**

A. FEB 15 - APRIL 15  
 SERICEA LESPEDEZA (HULLED) 60 LB/AC.  
 TALL FESCUE 150 LB/AC.  
 ANNUAL RYE GRASS 25 LB/AC.


B. APRIL 15 - JUNE 15  
 BERMUDA GRASS (HULLED) 40 LB/AC.  
 WEEPING LOVE GRASS 20 LB/AC.

C. AUG 15 - FEB 15.  
 SERICEA LESPEDEZA (UNHULLED/UNSCRIPED) 60 LB/AC.  
 TALL FESCUE 150 LB/AC.  
 ANNUAL RYE GRASS 25 LB/AC.


**TEMPORARY SEEDING**  
 BROWN TOP MILLET (SEED DRILL-NO MULCH) 40 LB/AC.  
 SEED PERMANENT GRASS-NEXT PLANTING SEASON.

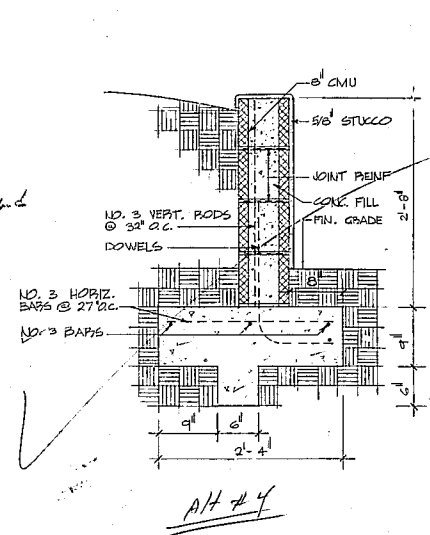


3 DETAIL OF RETAINING WALL  
 SCALE 1"=1'-0"

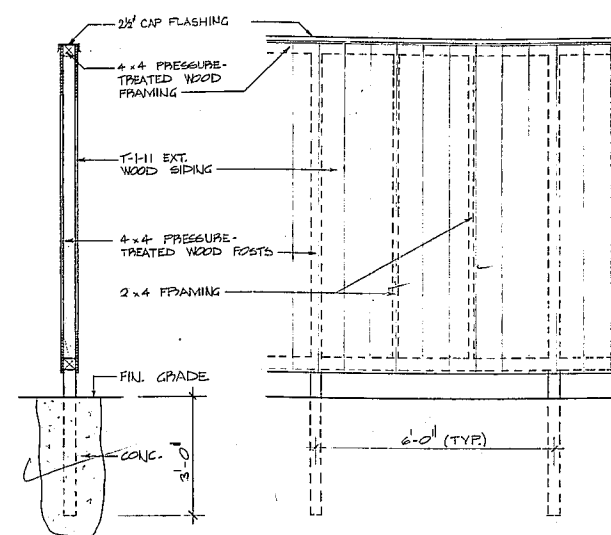

2 DETAIL OF FENCE  
 SCALE 1/2"=1'-0"

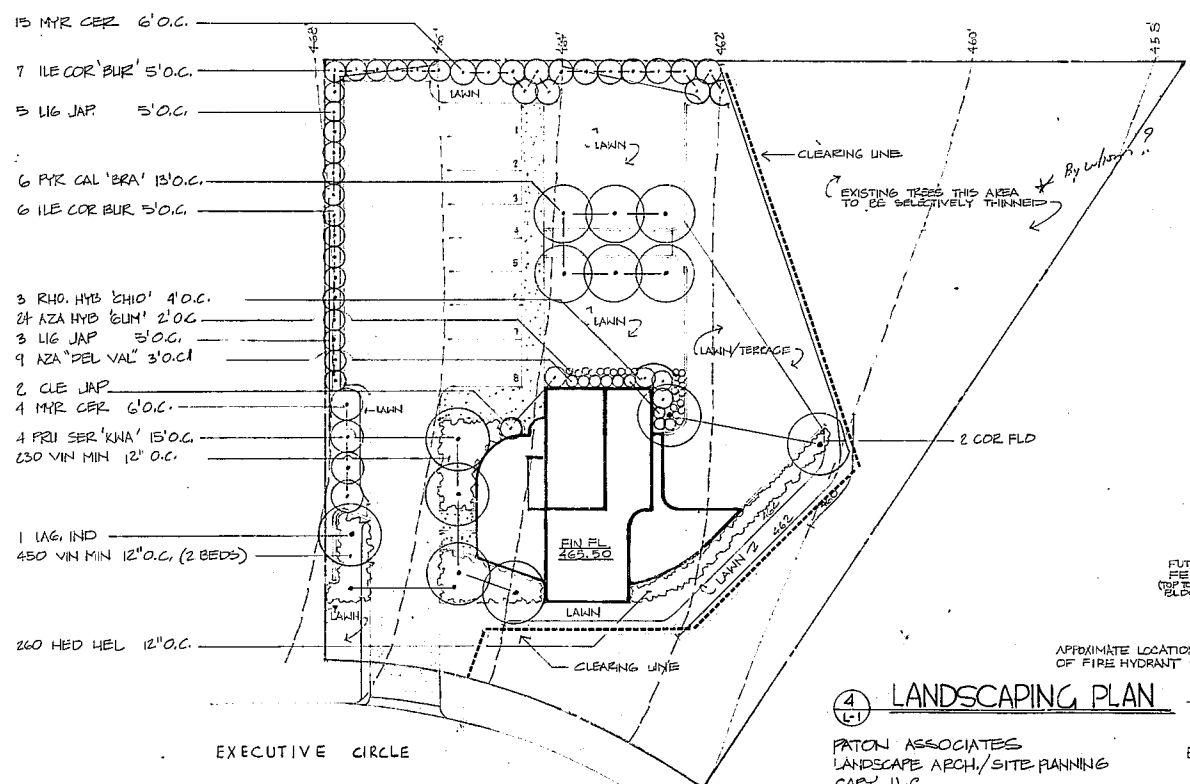

4 LANDSCAPING PLAN  
 SCALE 1"=20'-0"

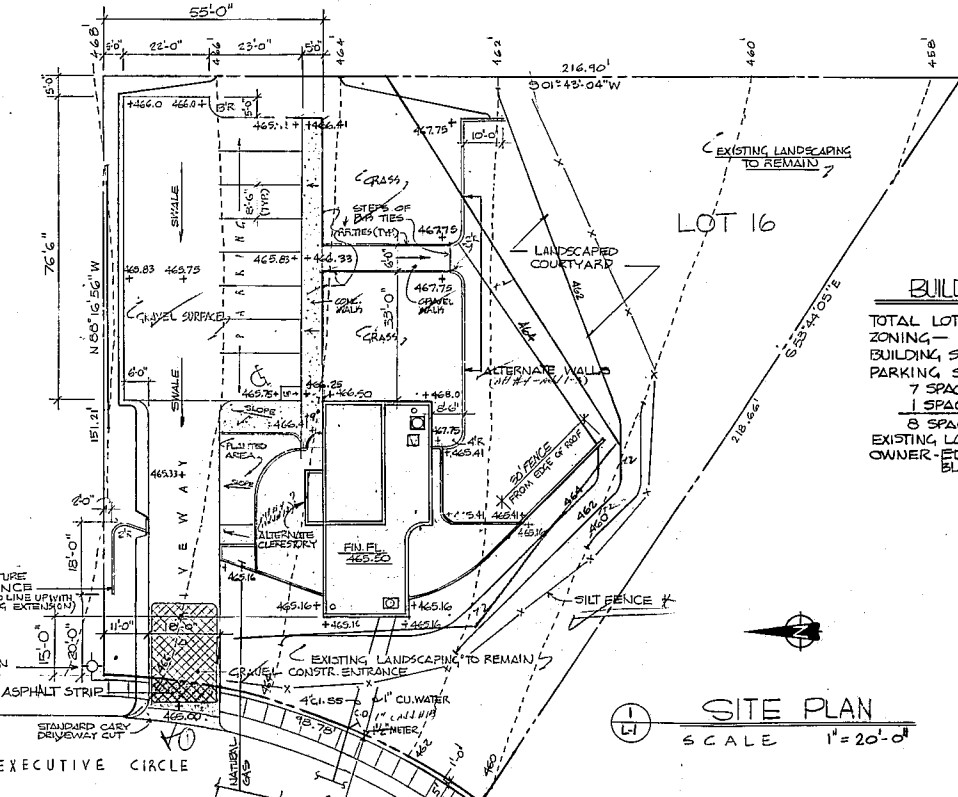

1 SITE PLAN  
 SCALE 1"=20'-0"

PRATON ASSOCIATES  
 LANDSCAPE ARCH./SITE PLANNING  
 CARY, N.C.



JAMES C. BUE ARCHITECT INC  
 MEMBER AMERICAN INSTITUTE OF ARCHITECTS  
 SUITE 115 3700 NATIONAL DRIVE RALEIGH NC 27614-6873

SIC-2 12/81 TF/008  
 DATE DRAWN BY  
 JOB NO. DRAWN BY  
 SITE PLAN

MARK EDWARDS STUDIOS  
 CARY NC

*James C. Bue*