



© JERRY TURNER & ASSOCIATES, INC. THIS DOCUMENT IS THE PROPERTY OF JERRY TURNER & ASSOCIATES, INC. ALL RIGHTS ARE RESERVED AND ANY POSSESSION, REPRODUCTION, OR OTHER USE OF THIS DOCUMENT WITHOUT THE PRIOR PERMISSION OF JERRY TURNER & ASSOCIATES IS EXPRESSLY PROHIBITED.

 

NOTES:
 GRADES SHOWN ARE TO FINISH GRADE.
 SEE PAVEMENT DESIGN FOR SUBGRADE ELEVATION.

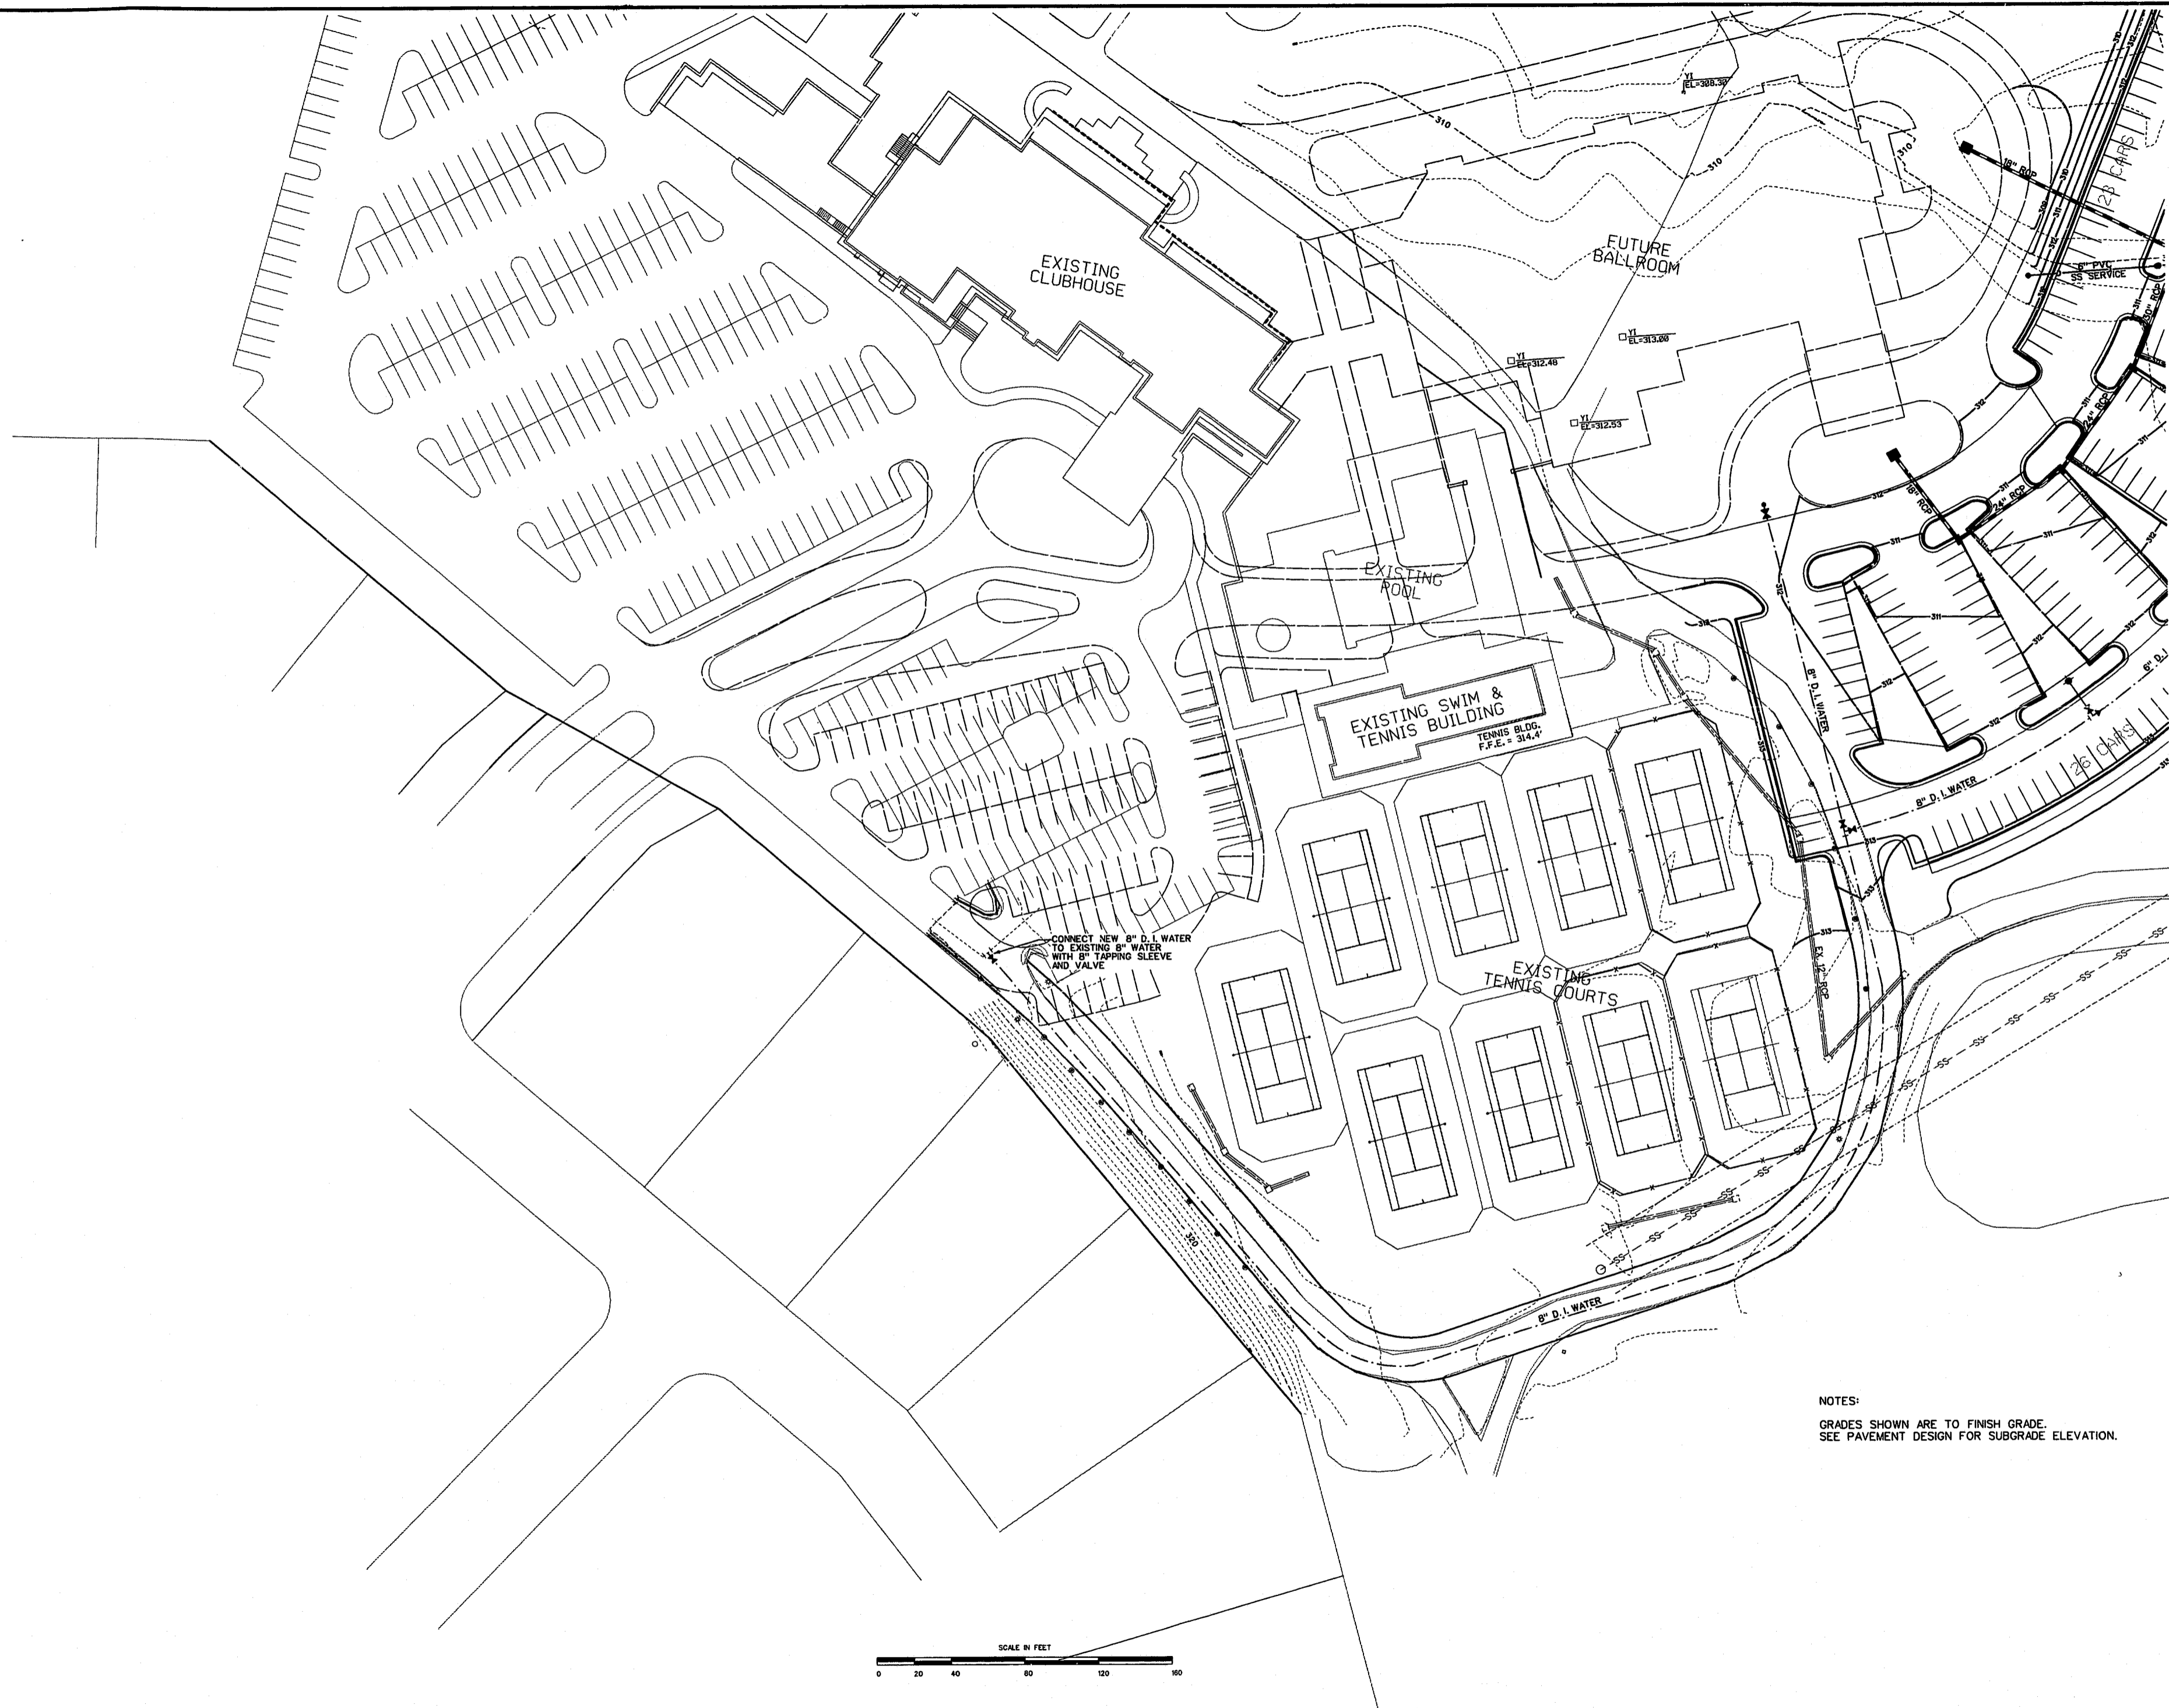

JERRY TURNER & ASSOCIATES

LANDSCAPE ARCHITECTURE
 LAND PLANNING
 ENVIRONMENTAL DESIGN

905 JONES FRANKLIN ROAD
 RALEIGH, NORTH CAROLINA 27606
 (919) 851-7150

62 S.E. 6TH AVENUE
 DELRAY BEACH, FLORIDA 33483
 (407) 276-0453

PROJECT
**PRESTONWOOD
 COUNTRY CLUB
 EXPANSION**

PHASE I
 (SWIM COMPLEX)

OWNER:
**PRESTONWOOD
 COUNTRY CLUB, INC.**
 CARY, NORTH CAROLINA

REVISIONS



BASS, NIXON, & KENNEDY, INC.
 CONSULTING ENGINEERS
 7416 CHAPEL HILL ROAD
 RALEIGH, NC 27607
 919 851-4422

DRAWN	CHECKED
BGB/AEB	DCK
SCALE	DATE
1" = 40'	10-27-95
TITLE	

**ENTRY DRIVE
 GRADING PLAN**

FILE NO. _____ JOB NO. _____

SEAL SHEET NO. _____

[Signature]
 SEAL
 4504
 ENGINEER
 JERRY C. KENNEDY

SP-6