



4 SIDE ELEVATION
SCALE: 1/8"=1'-0"

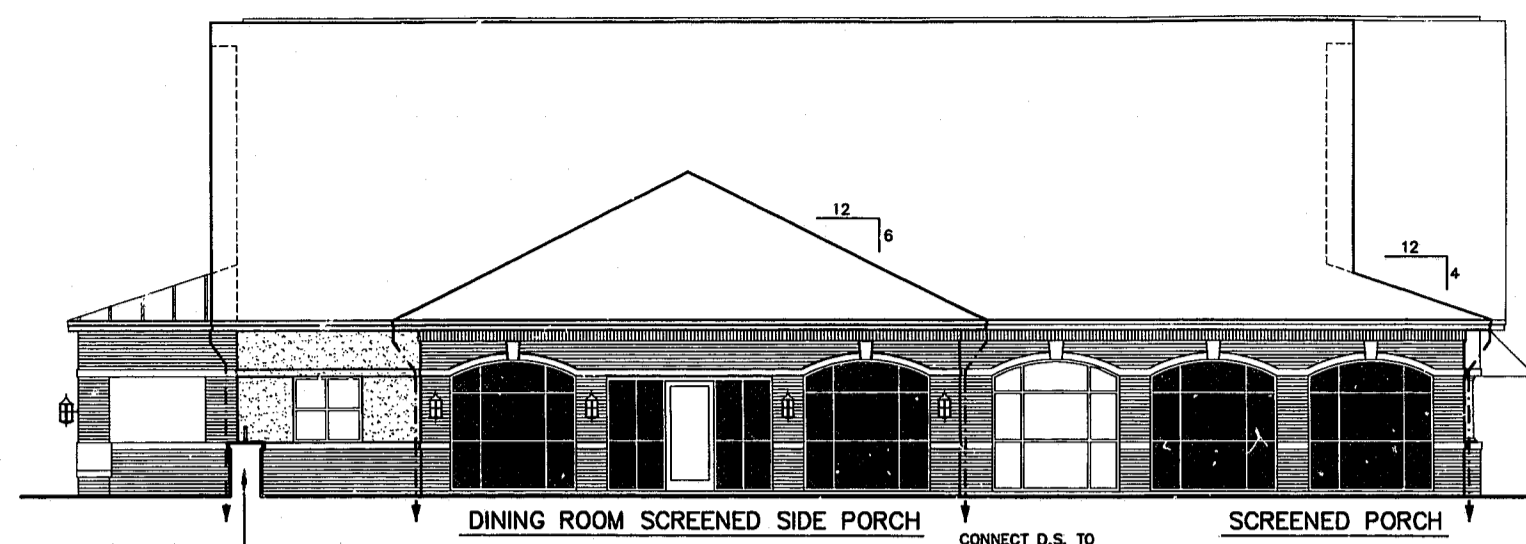


3 SIDE ELEVATION
SCALE: 1/8"=1'-0"

MATERIAL COLORS	
BRICK:	RED
STUCCO:	WHITE
SHINGLES:	DARK GRAY
METAL ROOF:	COPPER
GLASS & FRAMES:	GRAY TINT GLASS IN WHITE FRAMES

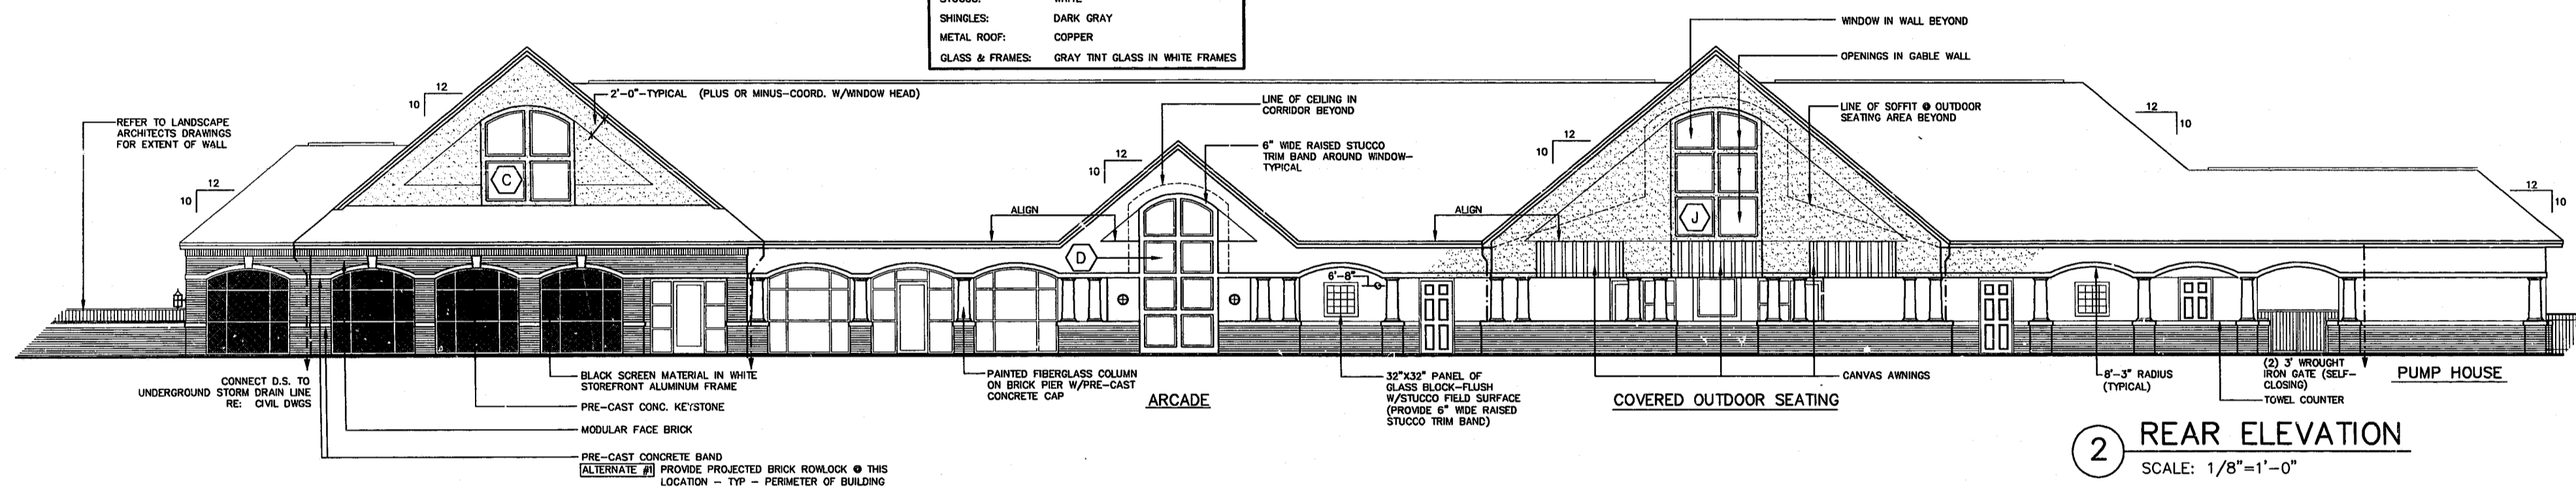

2 REAR ELEVATION
SCALE: 1/8"=1'-0"

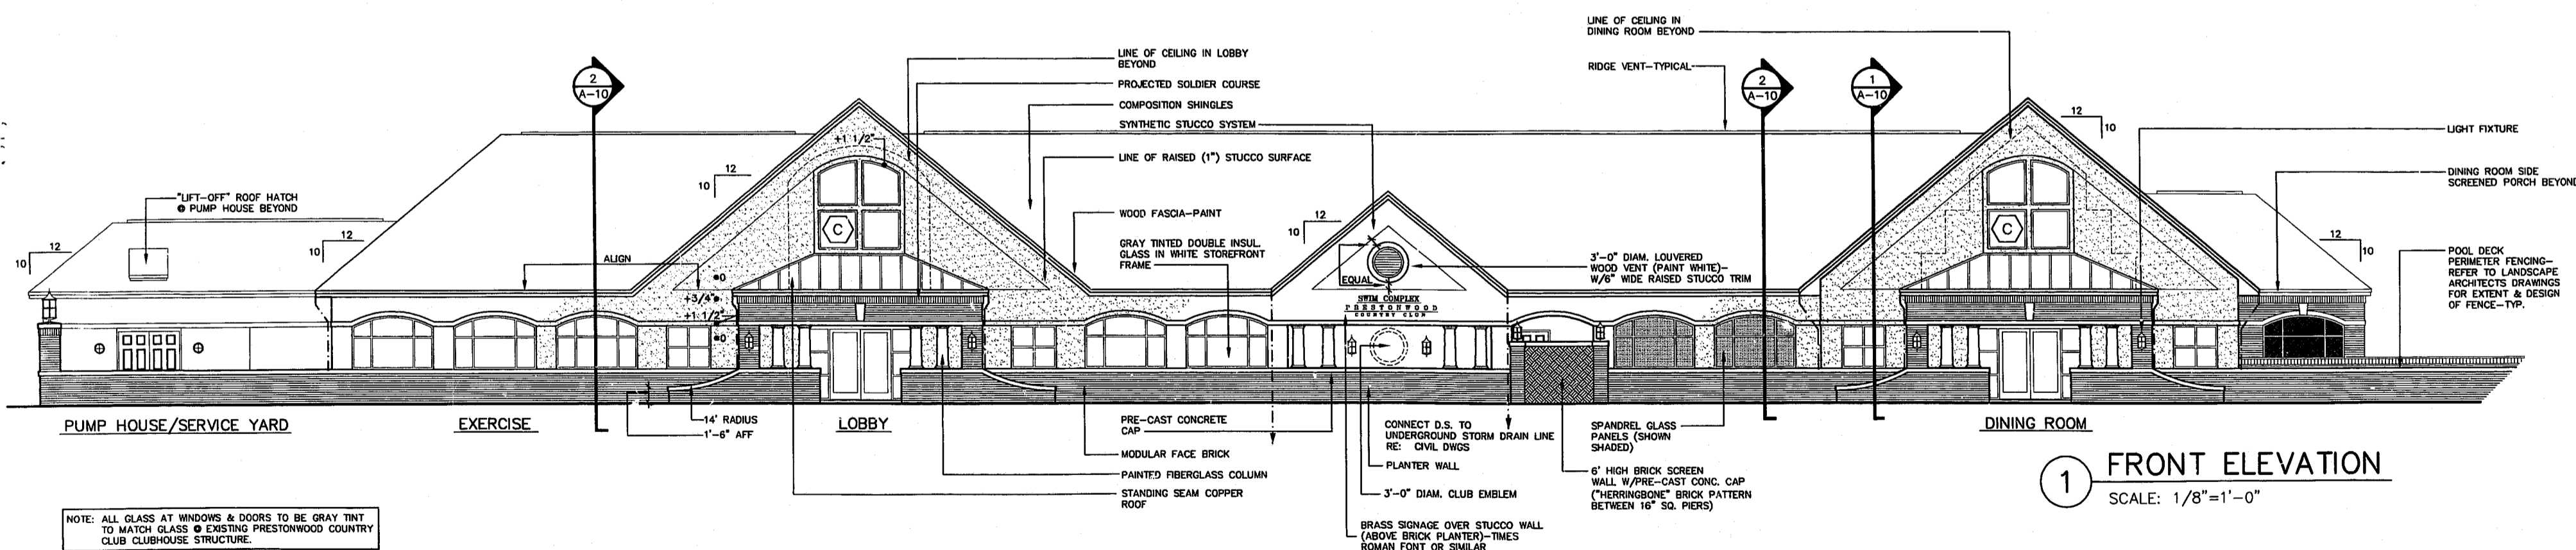

1 FRONT ELEVATION
SCALE: 1/8"=1'-0"

NOTE: ALL GLASS AT WINDOWS & DOORS TO BE GRAY TINT TO MATCH GLASS @ EXISTING PRESTONWOOD COUNTRY CLUB CLUBHOUSE STRUCTURE.

ALTERNATE #1:
AT ALL PRE-CAST CONCRETE CONTINUOUS BULLNOSE BAND LOCATIONS-
PROVIDE PROJECTED BRICK ROWLOCK AS SUBSTITUTE

PRESTONWOOD COUNTRY CLUB

SWIM COMPLEX
Cary, North Carolina

Project
Date OCT. 24, 1995
Revisions

Drawn By NBM
Checked By GDC
Content ELEVATIONS

A-3

Sheet