

PRESTONWOOD COUNTRY CLUB
SWIM COMPLEX
Cary, North Carolina


Project 95050

Drawn By JRW,NTG


Checked By GDC

Content RESTROOM
BUILDING
ELEVATIONS


A-4

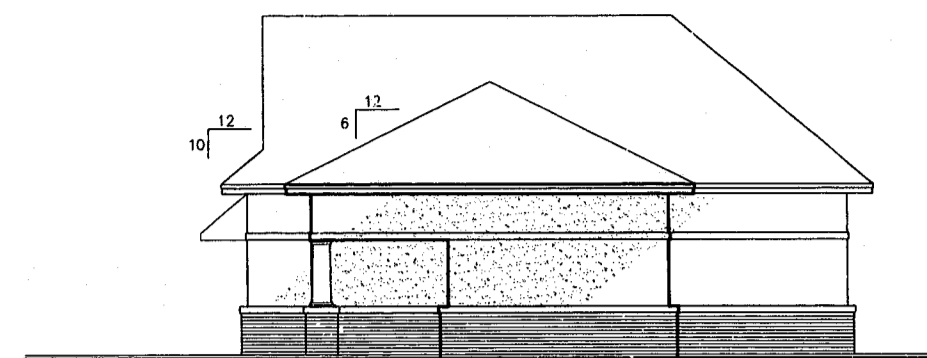


④ SIDE ELEVATION POOL DECK RESTROOM BUILDING
1/8"=1'-0"

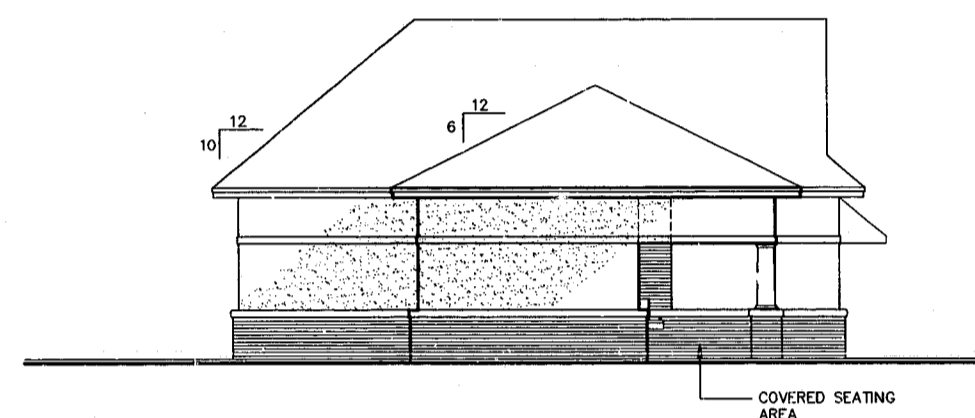

③ SIDE ELEVATION POOL DECK RESTROOM BUILDING
1/8"=1'-0"

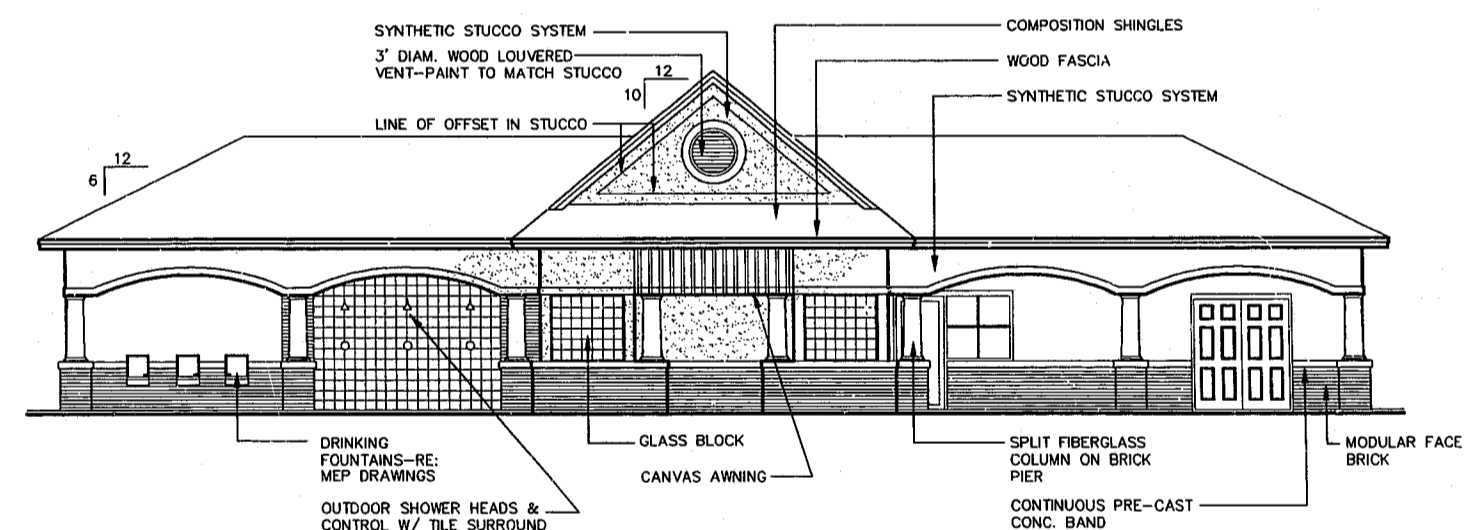


② FRONT ELEVATION POOL DECK RESTROOM BUILDING
1/8"=1'-0"

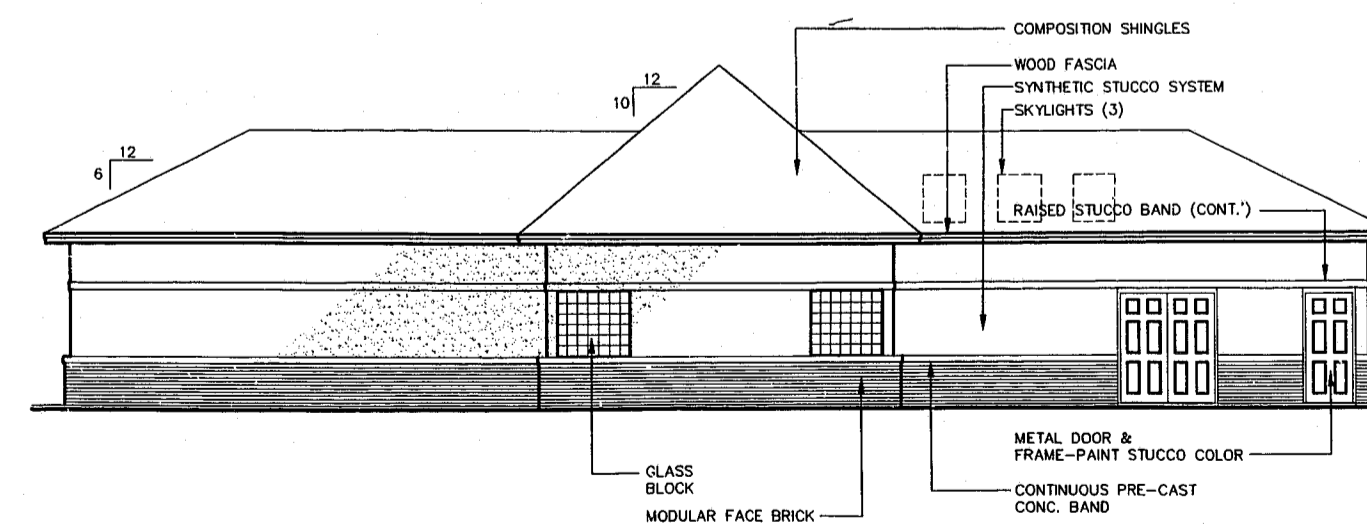

① REAR ELEVATION POOL DECK RESTROOM BUILDING
1/8"=1'-0"

MATERIAL COLORS	
BRICK:	RED
STUCCO:	WHITE
SHINGLES:	DARK GRAY
METAL ROOF:	COPPER
GLASS & FRAMES:	GRAY TINT GLASS IN WHITE FRAMES

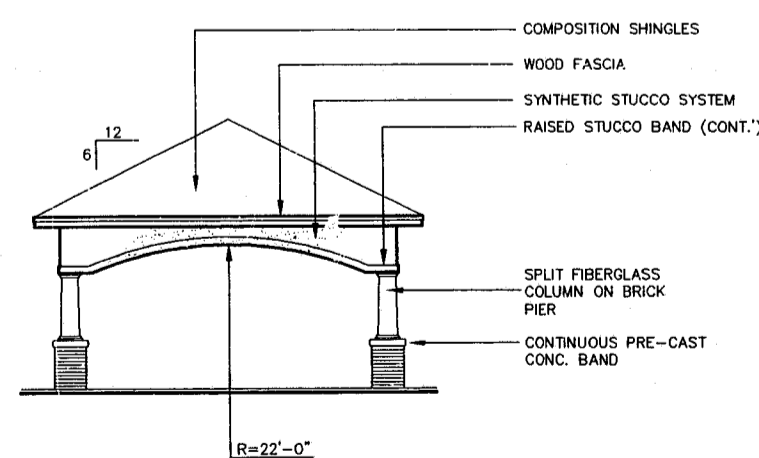

⑤ FRONT ELEVATION ALL ELEVATIONS SIMILAR
1/8"=1'-0" POOL DECK GAZEBO BUILDING