


PLANT KEY SYMBOL


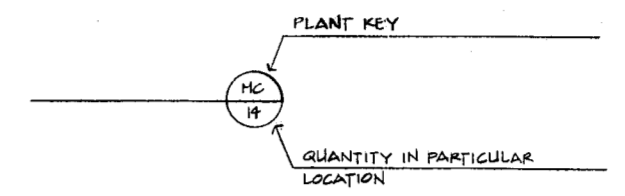


PLANT LIST

KEY	QUANT	BOTANICAL NAME	COMMON NAME	HEIGHT	SPREAD	CALIPER	ROOT	REMARKS
AZ	16	AZALEA INDICA 'Serbing White'	GERBING WHITE AZALEA		18"		CONT.	3 GAL.
BN	3	BETULA NIGRA	RIVER BIRCH	10'-12'		2 1/2" EA	B&B	MULTI-STEM
CF	5	CORNUS FLORIDA	FLOWERING DOGWOOD	6'-8'			B&B	
LM		LIRIOPE MUSCARI 'Variegata'	VARIEGATED LIRIOPE				CONT.	3 BIL. CLUMPS/1" OC.
MC	24	MYRICA CERIFERA	WAX MYRTLE	4'-5'	3" MIN.		B&B	8" OC.
IV	5	ILEX VOMITORIA 'Nana'	DWARF YAUPON HOLLY		10-24"		CONT.	3 GAL.

PLANTING NOTES

- Plant quantities shown in the plant list are provided for the convenience of the contractor only. Contractor shall provide plants of the size and description specified in sufficient quantities to complete the work as shown on the planting plan.
- Locations for existing utilities shown on these plans are approximate only. Contractor shall verify the locations of all utilities and shall be responsible for any damage to same.
- Contractor shall mulch all planting beds and individual plants with pine needles (3" layer after thorough wetting). Pine needles shall be clean and free of pine cones, sticks, and pernicious weeds.
- Landscape contractor shall coordinate his work with the work of other contractors.
- Trees may be located by using scaled dimensions from the nearest building, curb, walk, etc.
- Contractor shall grass all disturbed areas of the site not shown otherwise, according to the specifications provided for temporary erosion control seeding.

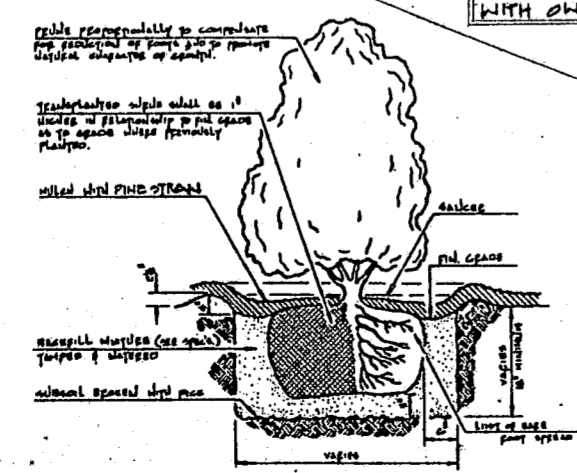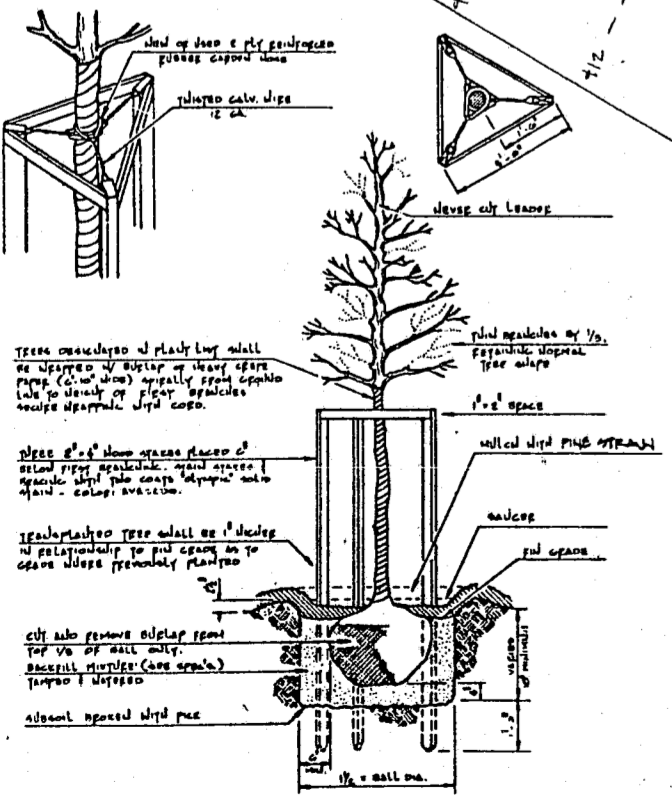

TREE PLANTING DETAIL
D.T.C.

SHRUB PLANTING DETAIL
D.T.C.



1 PLANTING PLAN
SCALE: 1" = 20'-0"

REVISIONS
 1 OCT. 190
 "REV. CONSTRUCTION"

GEORGE FINCH, LANDSCAPE ARCHITECT, P.A. / LANDSCAPE ARCHITECTURE - SITE PLANNING
 333 ST. ALBANS DRIVE, SUITE 105
 RALEIGH, NORTH CAROLINA 27609
 919/881-0219

SASFD: SITE MODIFICATIONS
SAS INSTITUTE, INC.
 CARY, NORTH CAROLINA

DRAWN BY: *[Signature]*
 CHECKED BY: *[Signature]*
 PROJECT NO. 90-10
 DATE 2 JULY 1990
 SHEET L-5