



FILENAME: G:\1401 SEARSTONE NORTH FLATS-ESTATE HOMES\CAO\SEARSTONE NORTH FLATS\SHEETS\A-121 FLATS STORAGE EXPRESSION.DWG PLOT DATE:10/7/2015 2:11:30 PM

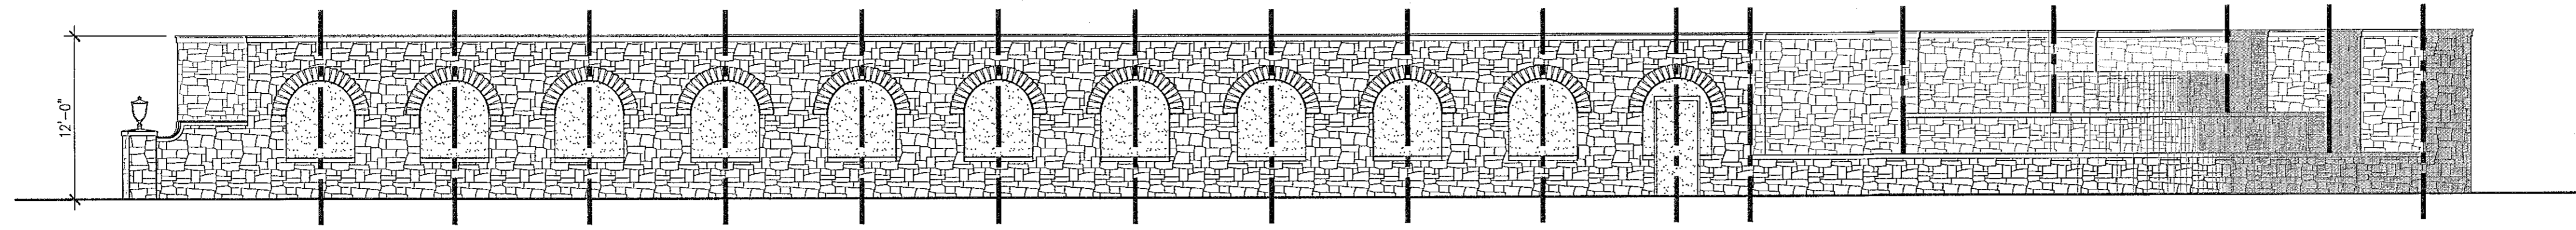


1 SOUTH ELEVATION - NORTH SHORE FLATS STORAGE BUILDING: EXPRESSION

SCALE: 1/8"=1'-0"

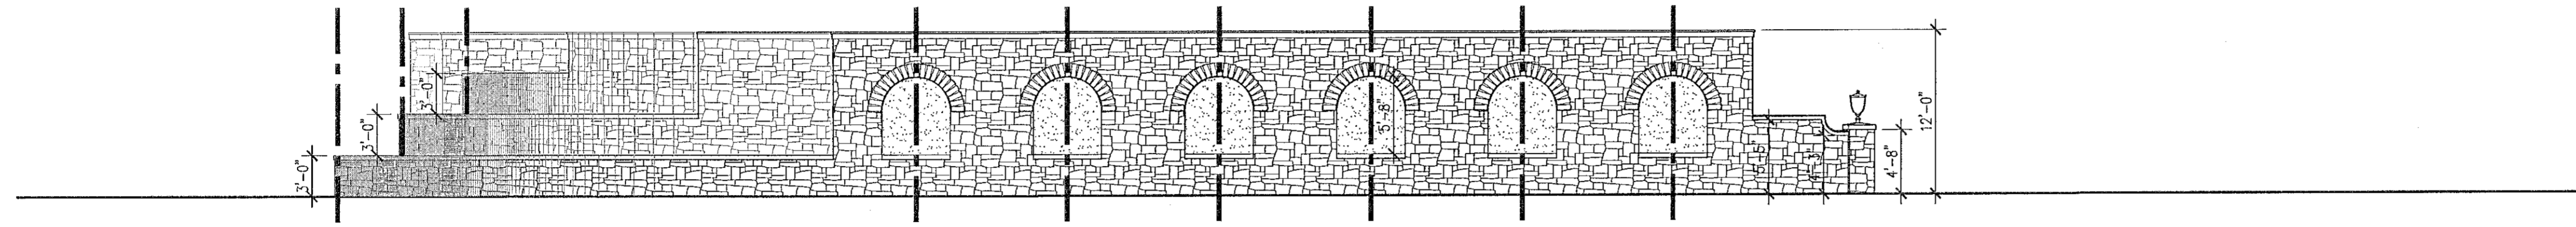

2 EAST ELEVATION - NORTH SHORE FLATS STORAGE BUILDING: EXPRESSION

SCALE: 1/8"=1'-0"

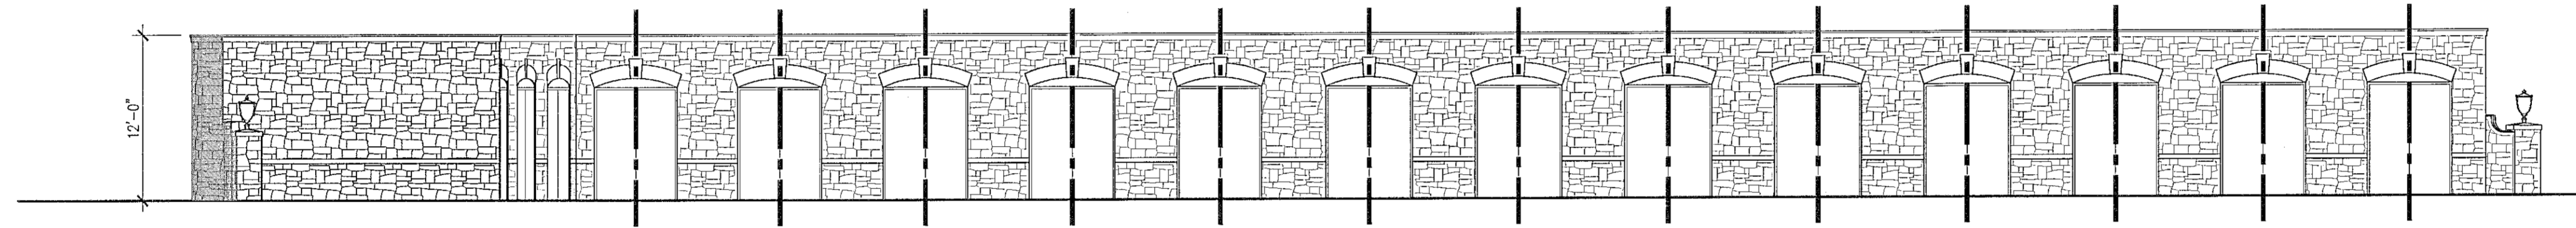



3 NORTH ELEVATION - NORTH SHORE FLATS STORAGE BUILDING: EXPRESSION

SCALE: 1/8"=1'-0"



SEARS  
HACKNEY  
KEENER  
WILLIAMS, INC.

1142 EXECUTIVE CIRCLE, SUITE D  
CARY, NORTH CAROLINA 27511  
T 919.467.5703  
F 919.467.2512

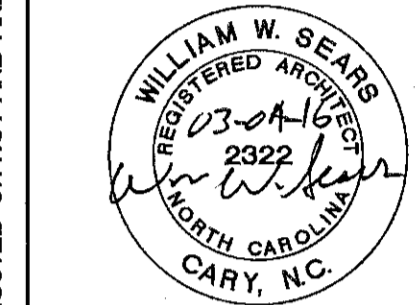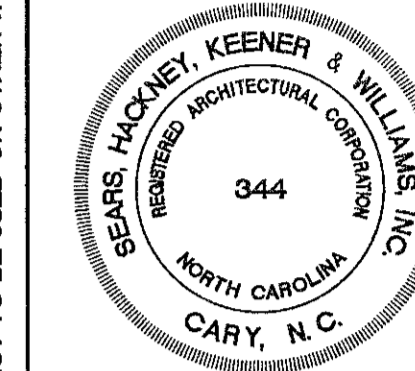

SEARS FARM NORTH - PHASE ONE B  
**NORTH SHORE FLATS STORAGE BUILDING**  
503 SEARS POND DRIVE  
CARY, NORTH CAROLINA  
TOWN OF CARY COMMUNITY APPEARANCE OVERLAY CALCULATIONS  
EXPRESSION

COMMISSION:	1401
DATE:	JUNE, 2015
REVISIONS:	SITE PLAN REVIEW 1 - JUNE 2015 SITE PLAN REVIEW 2 - AUGUST 2015
NO TRANSPARENCY OVERLAY REQUIRED	
SHEET NO.	<b>A-121</b>
OF	SHEETS

15-SP-018  
HTE #: 15-1194  
Approved by the Town of Cary  
Development Review Committee  
Planner: *ORL* Date: *3/11/16*

THESE DRAWINGS AND SPECIFICATIONS AS INSTRUMENTS OF SERVICE ARE PROPERTY OF THE ARCHITECT. WHETHER THE WORK FOR WHICH THEY ARE MADE BE EXECUTED OR NOT AND ARE NOT TO BE USED ON OTHER WORK EXCEPT BY WRITTEN AGREEMENT WITH THE ARCHITECT.