


FRONT ELEVATION

SCALE: 1/4" = 1'-0"

4" HIGH MODULAR BRICK
WAINSCOT, COLOR BY OWNER.
280-BROWN BRICK

NOTE:
ALL DOWNSPOUTS WITH OUTLETS
NOT LOCATED ON PAVED
SURFACE TO HAVE PRECAST
CONC SPLASHES AT OUTLET

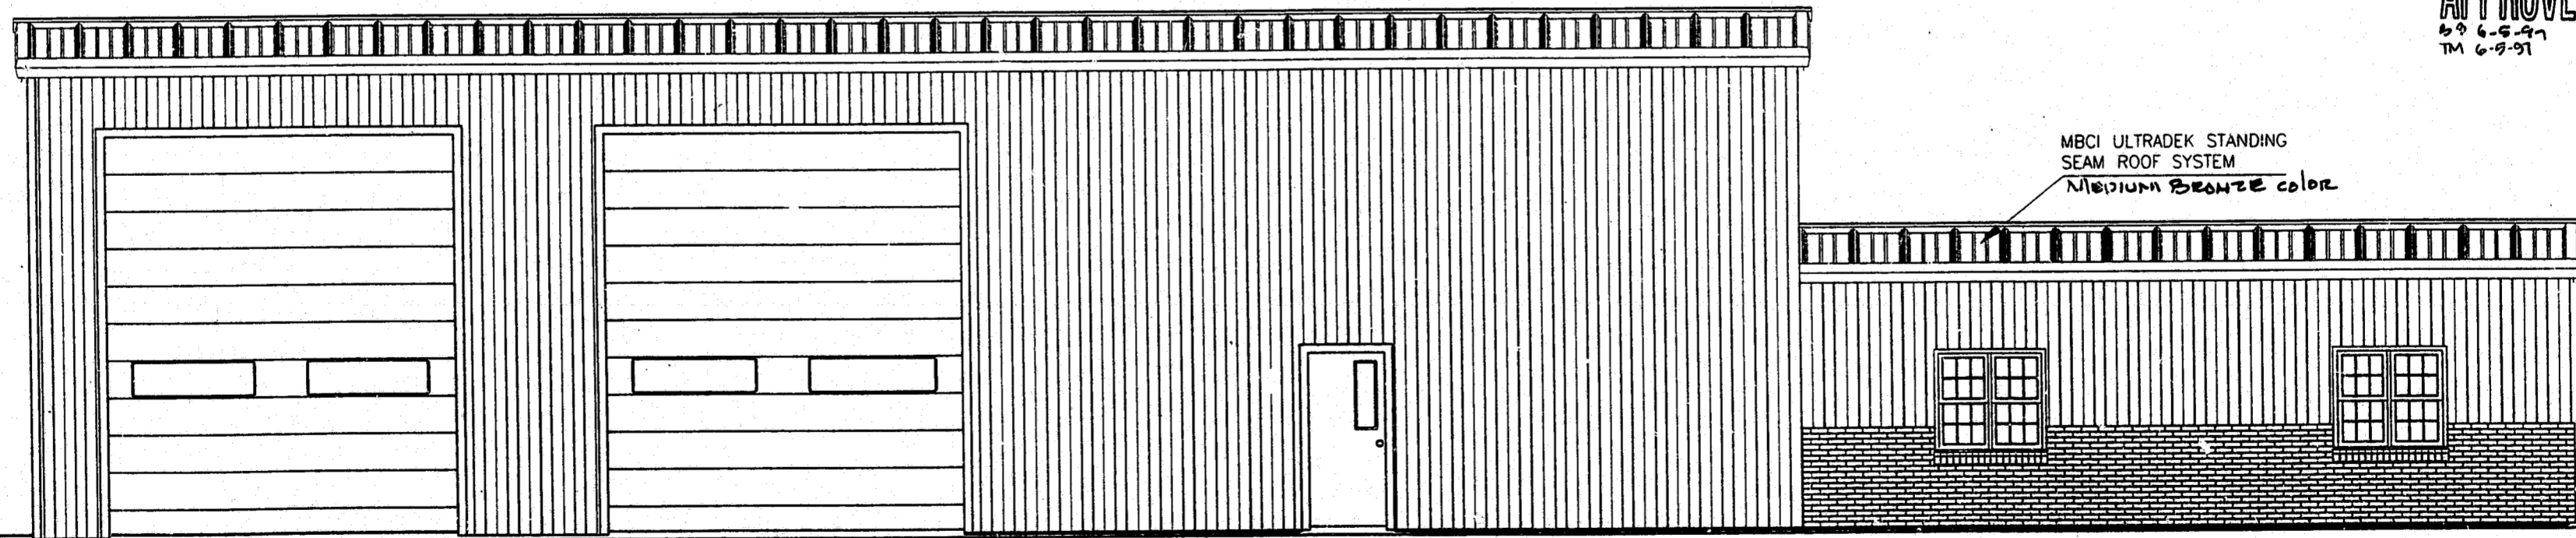

SIDE ELEVATION

SCALE: 1/4" = 1'-0"

NOTE:
FOR EXACT DOOR SIZES, TYPES
& LOCATIONS, SEE FLOOR PLAN
& DOOR SCHEDULES (MEDIUM BRONZE COLOR)

21-SP-045
APPROVED
6-8-97
TM 6-8-97

GENERAL NOTES:

**CORPORATE SITE
CONSULTANTS**
SERVING MULTI-UNIT DEVELOPERS ACROSS
NORTH AMERICA
4855 BROADWAY
DEPEW, NEW YORK 14043
VOICE: (716) 685-1660 FAX: (716) 685-0202

REVISIONS:

NO	DATE	INITIAL	NOTES
1			
2			
3			
4			
5			
6			
7			
8			

PROFESSIONAL SEAL:

JAMES M. HAMILL A.I.A.
ARCHITECTS • PLANNERS
DESIGNERS • PLANNERS
1333 CORPORATE DRIVE
SUITE 103
IRVING, TX 75038
(972) 714-0420



TRANSPORT
INTERNATIONAL POOL
SITE ADDRESS:

SHEET CONTENTS:

DRAWN BY: STAFF
CHKD BY:
DATE:

A2