


HagerSmith
Design PA

Architecture
Landscape Architecture
Planning
Interior Design

PO Box 1308
300 South Dawson Street
Raleigh, North Carolina 27602
Fax: 919.828.4050

919.821.5547 © Copyright 2006

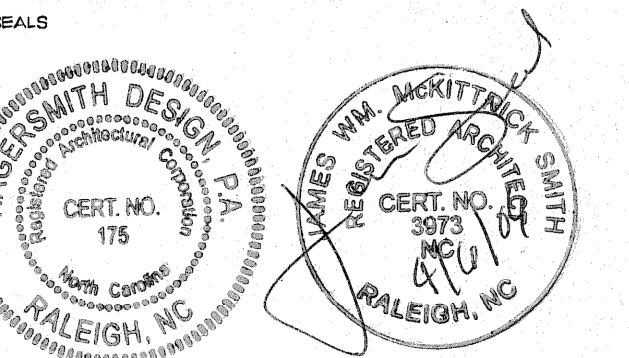

ASSOCIATES / CONSULTANTS


CIVIL ENGINEER
W.K. DICKSON & CO., INC.
3101 JOHN HUMPHRIES WYND
RALEIGH, NC 27612
PHONE: 919.782.0495 FAX: 919.782.9672

PROJECT # 187-040

WESTON ONE BUILDING TWO

WESTON PARKWAY
CARY, NORTH CAROLINA

CLIENT

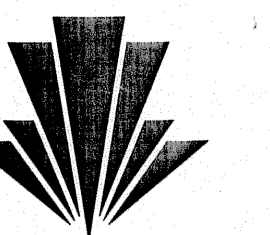

CAPITAL ASSOCIATES

100 CRESCENT GREEN, SUITE 115
CARY, N. C. 27511

05-SP-143

APPROVED
TOWN OF CARY

Approved by DLC Date 2-13-06
Planning BP Date 4-10-06
Engineering TS Date 4-10-06

DRAWING TITLE


FIRST FLOOR PLAN

REVISIONS

NUMBER	DESCRIPTION	DATE

DRAWN BY JVIMS A-101
CHECKED BY
DATE ISSUED 06 OF

**NOT FOR
CONSTRUCTION**

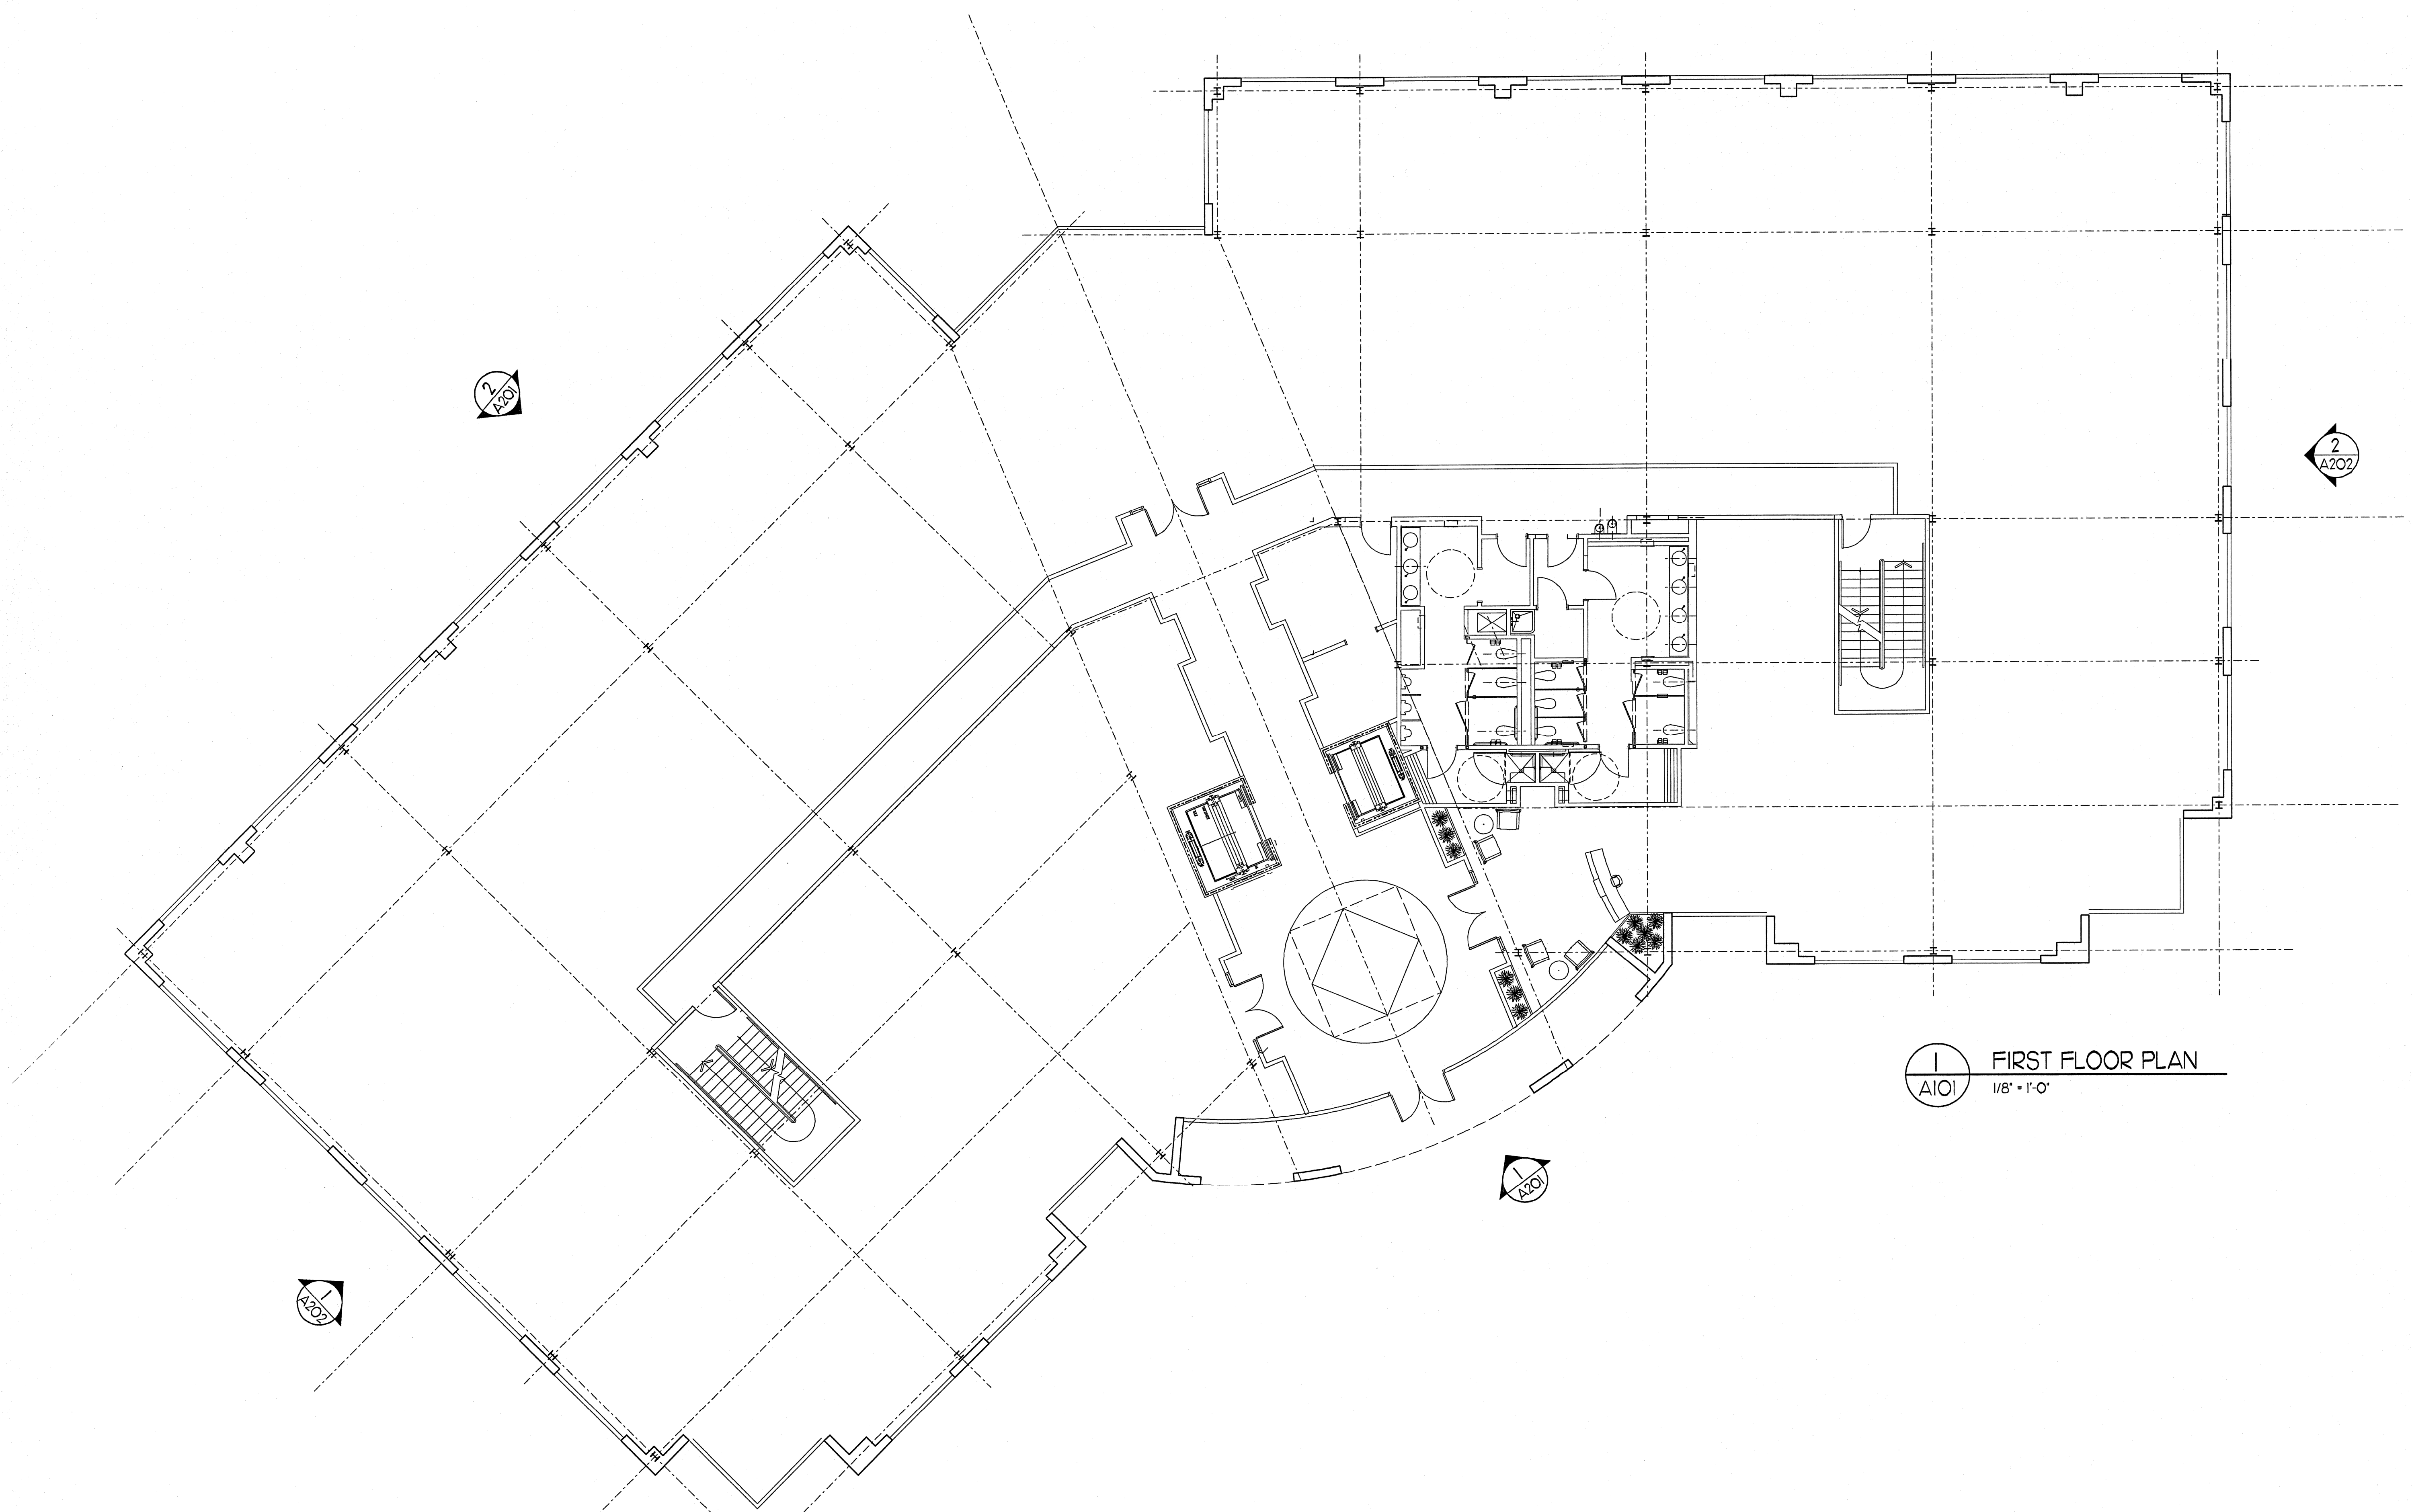

1
A101 FIRST FLOOR PLAN
1/8" = 1'-0"