



HagerSmith Design PA


Architecture
Landscape Architecture
Planning
Interior Design

PO Box 1308
300 South Dawson Street
Raleigh, North Carolina 27602
Fax: 919.828.4050

919.828.5547 © Copyright 1994



NOTE : CONTRACTOR MAY USE ROOFING MANUFACTURERS STANDARD FRAMING SYSTEM IN LIEU OF METAL STUD FRAMING SHOWN. CONTRACTOR WILL PROVIDE SHOP DRAWINGS OF MANUFACTURERS FRAMING SYSTEM WITH ENGINEERS SEAL.

ALL EXTERIOR BOARDS TO BE FINISH GRADE GYP BOARD

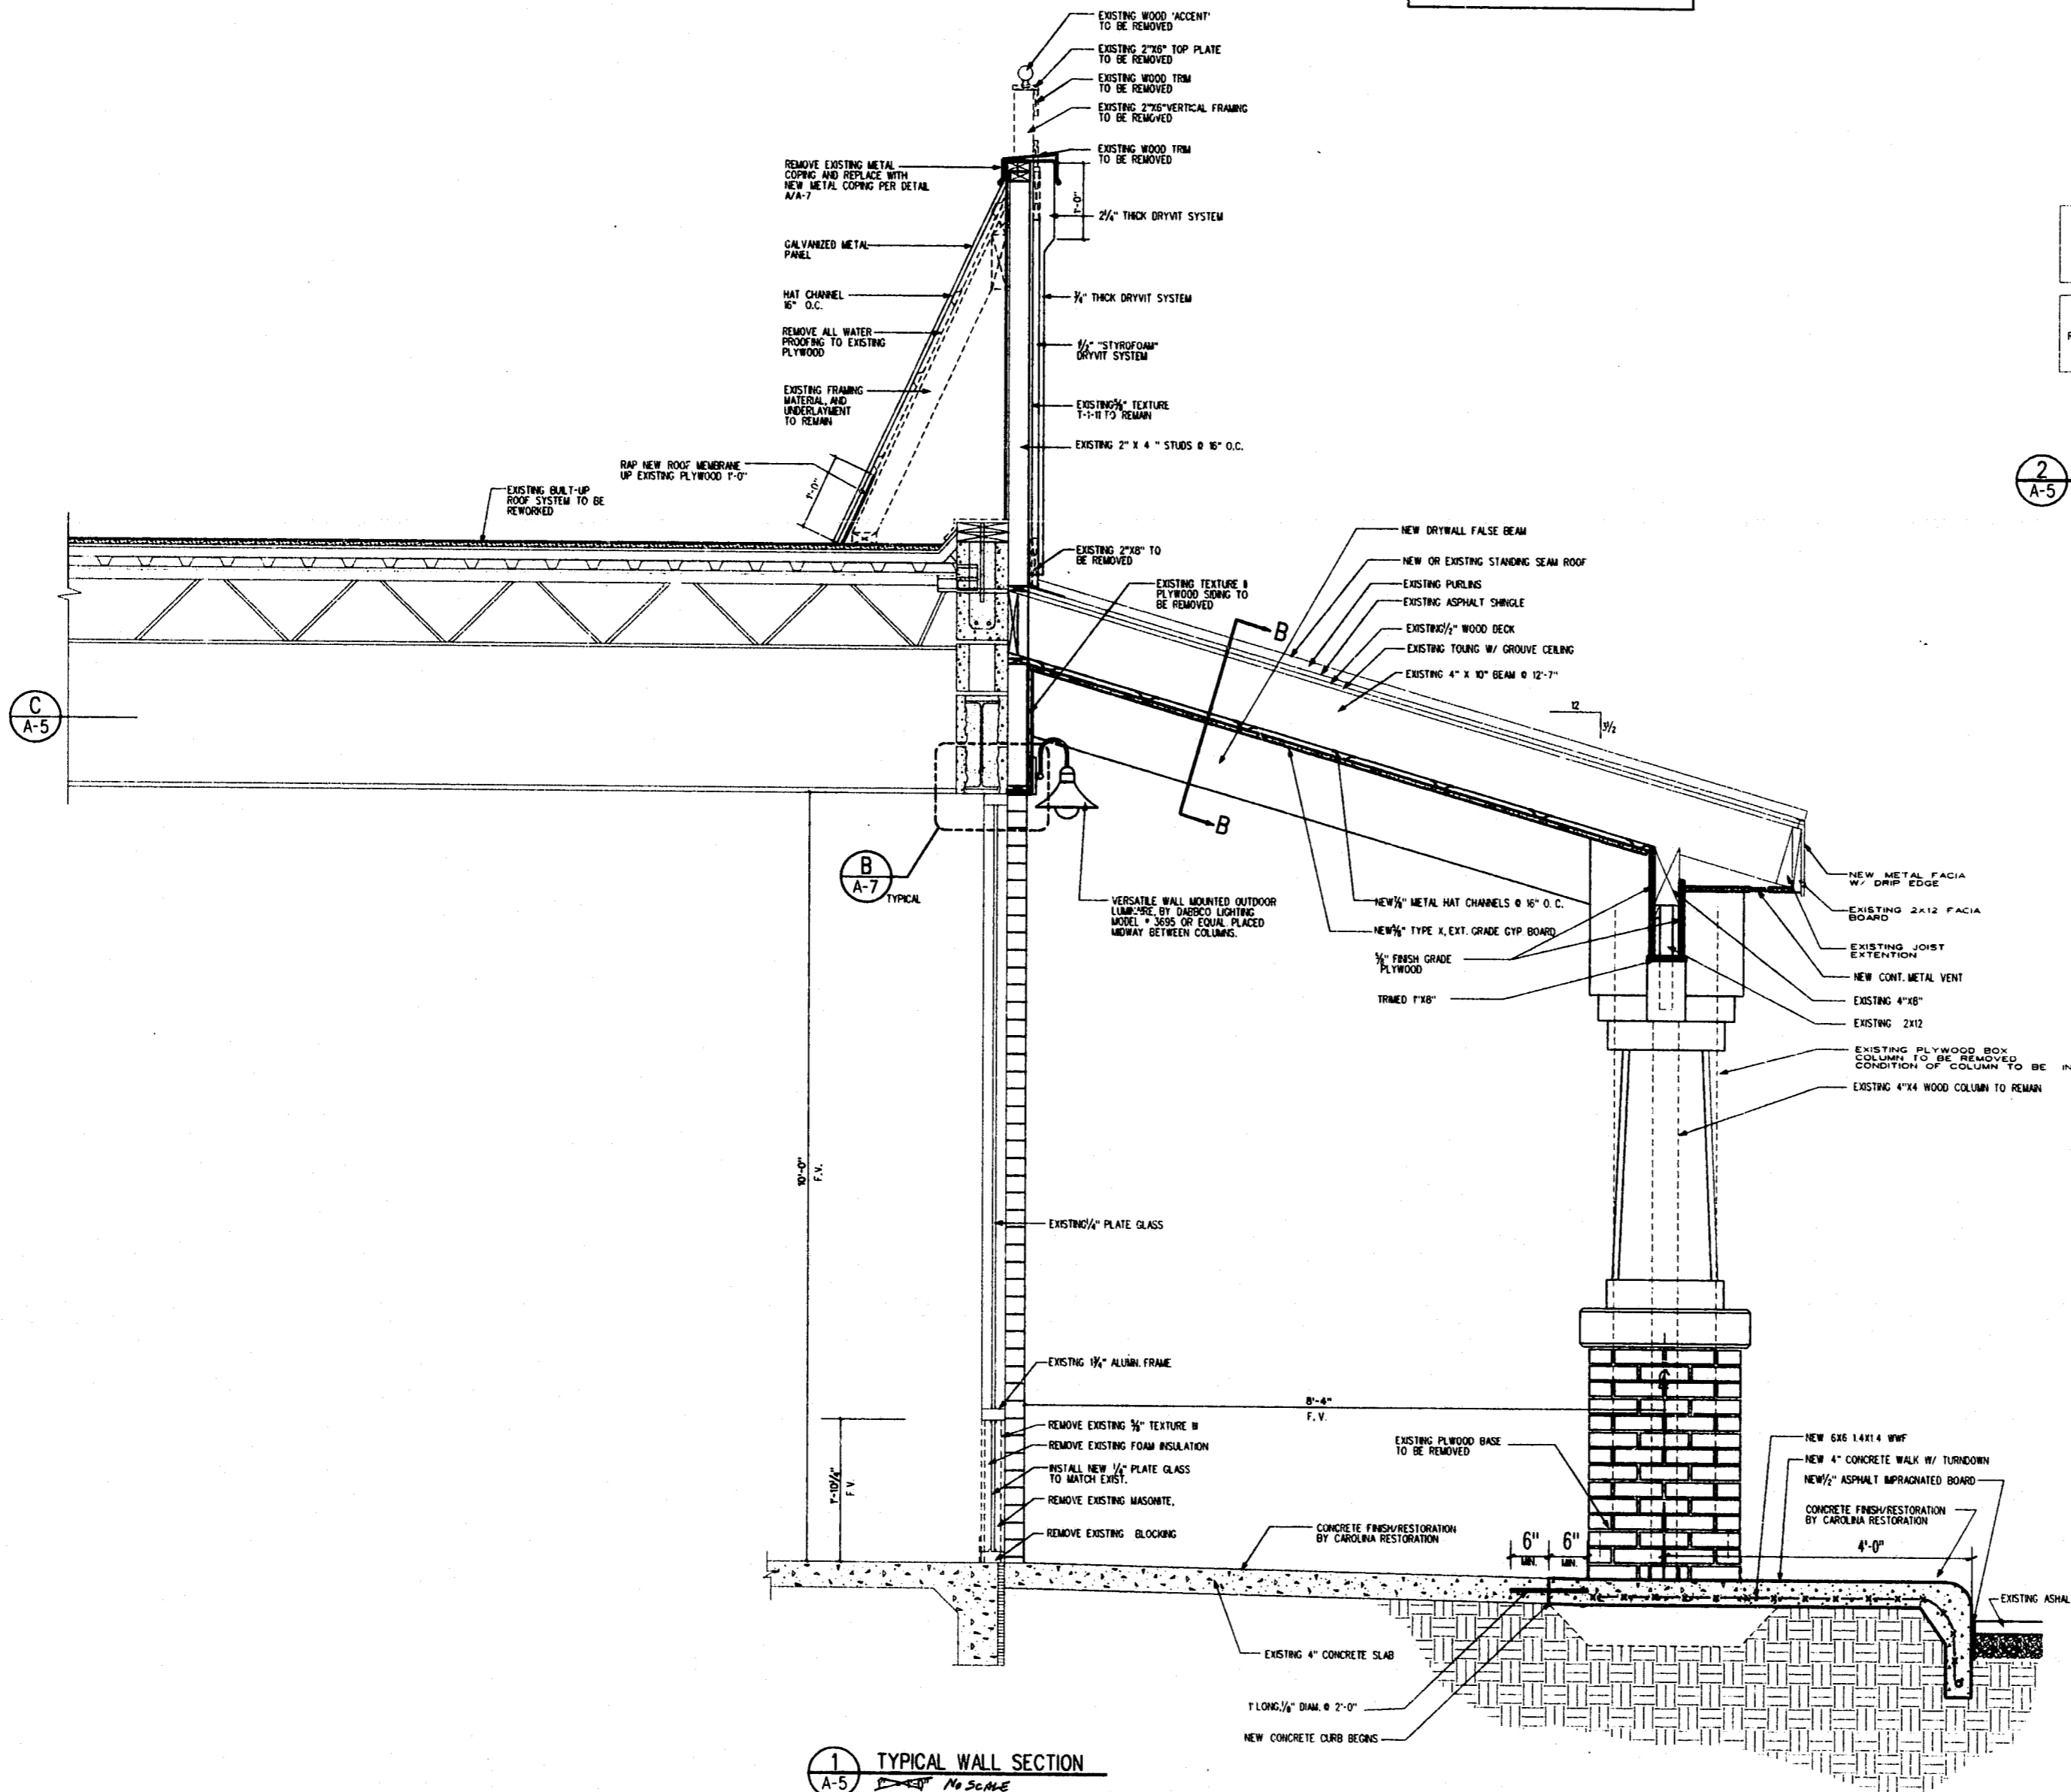


2 WOODEN WINDOW DETAIL
A-5 No Scale

1 TYPICAL WALL SECTION
A-5 No Scale

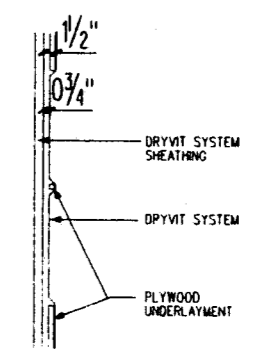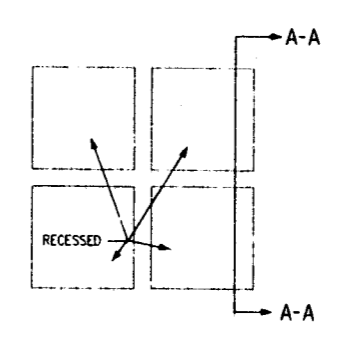

SECTION A - A

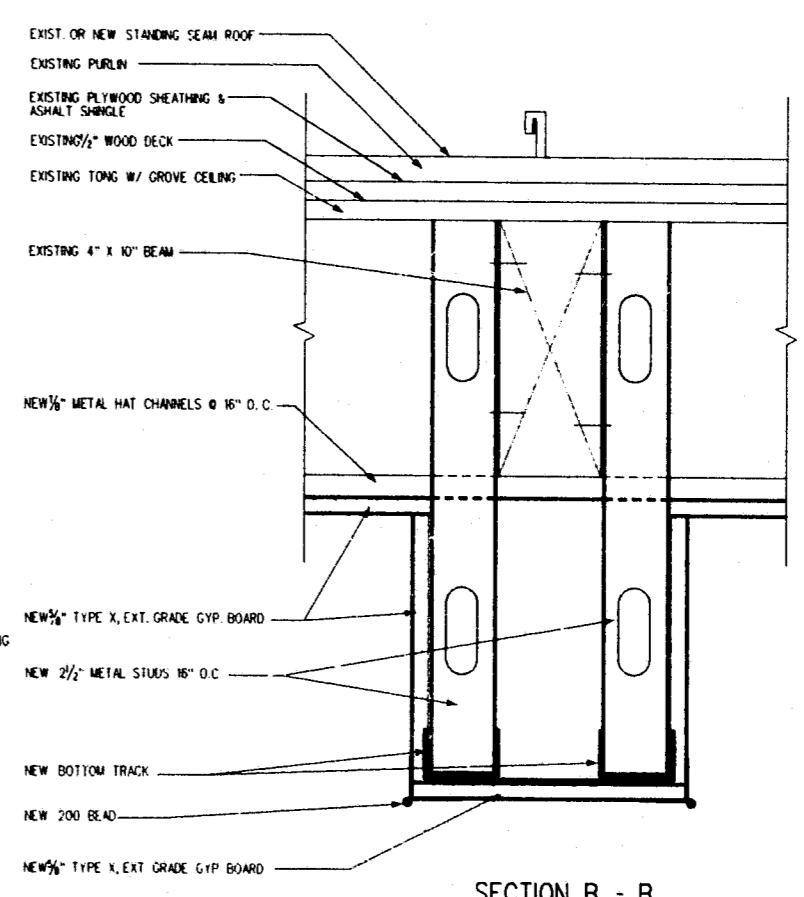

SECTION B - B

STRUCTURAL ENGINEER

Name
Address
City / State / Zip
Phone: 919.000.0000

MECHANICAL / ELECTRICAL ENGINEER

Name
Address
City / State / Zip
Phone: 919.000.0000

Kildare Plaza
Cary, North Carolina

NationsBank

Program Issues

Submitted	Date Submitted	Owner Approval
PRE-DESIGN PHASE	03/17/94	
PROJ. SET	03/25/94	

Drawing Title: SHOPCARTS, REPAIRS, CONCRETE

WALL SECTION & DETAILS

Number	Description	Date

Drawn By: DFB, W.A. KLD
Checked By: BSO, CMY
Date Issued: 5/31/94