




HagerSmith
Design PA

Architecture
Landscape Architecture
Planning
Interior Design

PO Box 1308
320 South Dawson Street
Raleigh, North Carolina 27602
Fax: 919.828.4050

99.02.5547 © Copyright 1994

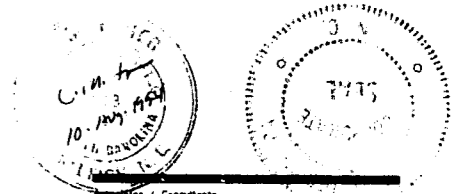

STRUCTURAL ENGINEER

Name
Address
City / State / Zip
Phone: 919.000.0000


MECHANICAL / ELECTRICAL ENGINEER

Name
Address
City / State / Zip
Phone: 919.000.0000


Project 102-450

Kildare Plaza
Cary, North Carolina


NationsBank

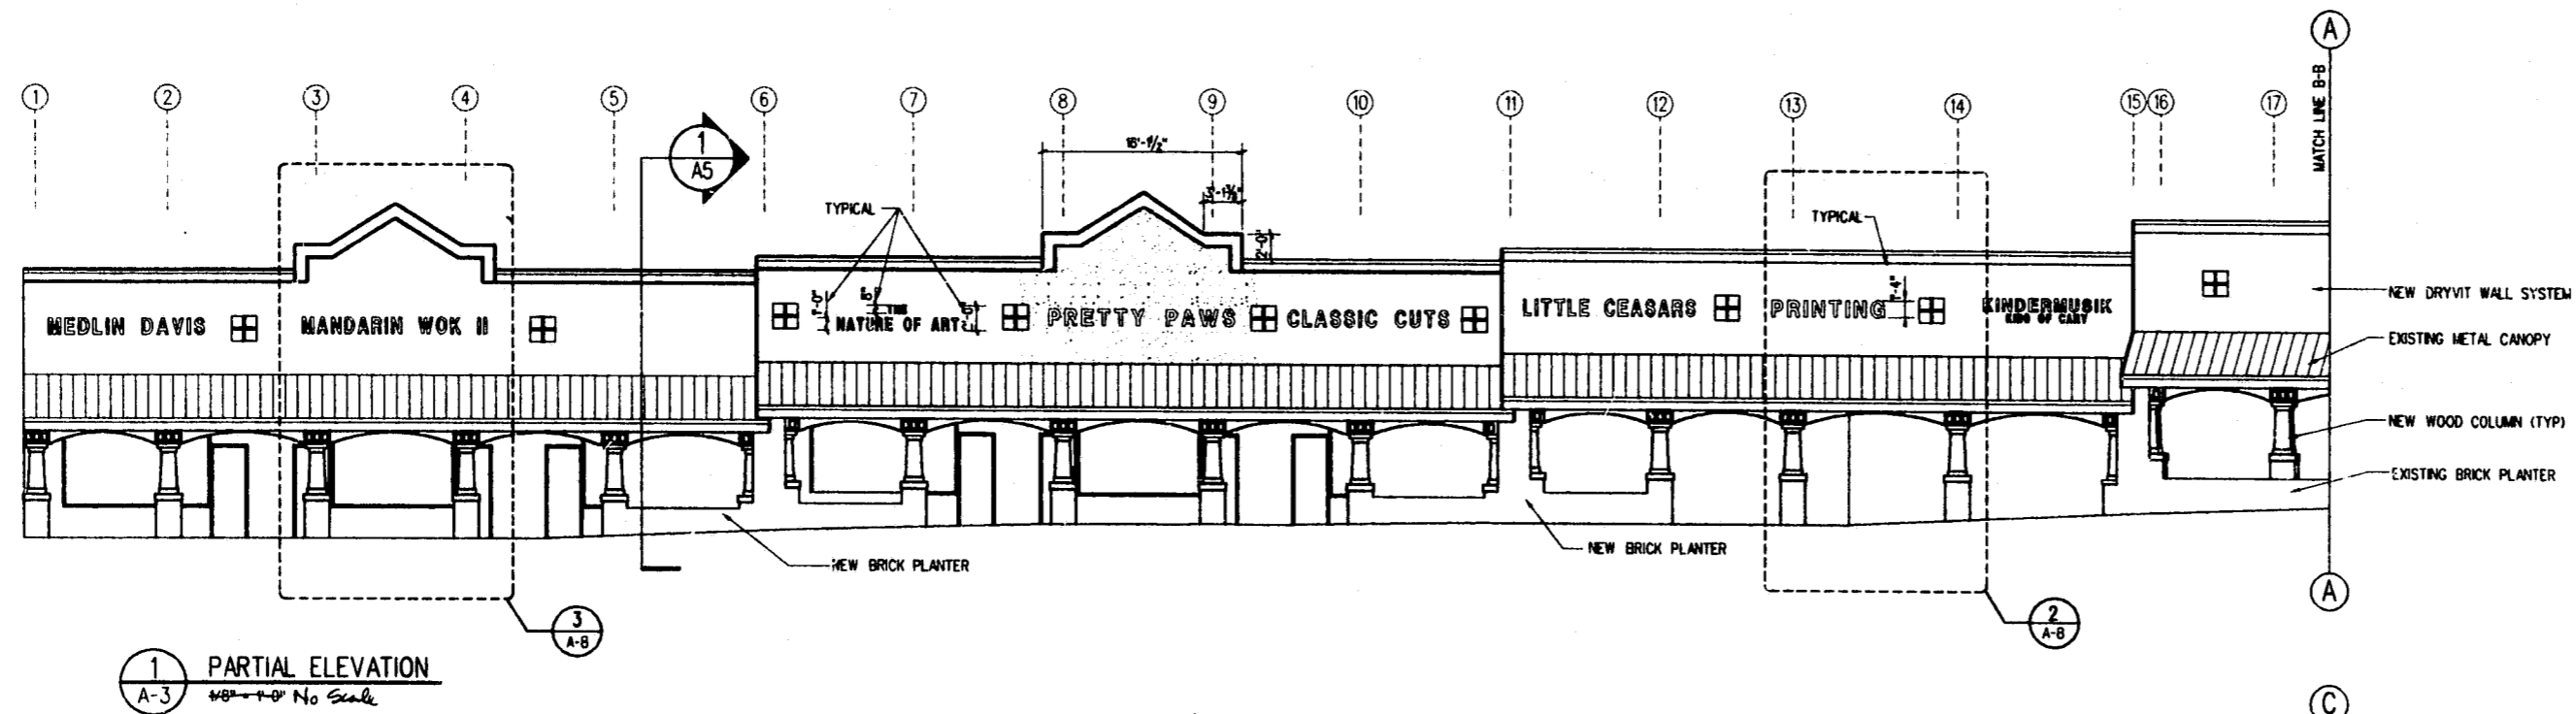


1 PARTIAL ELEVATION
A-3 No Scale

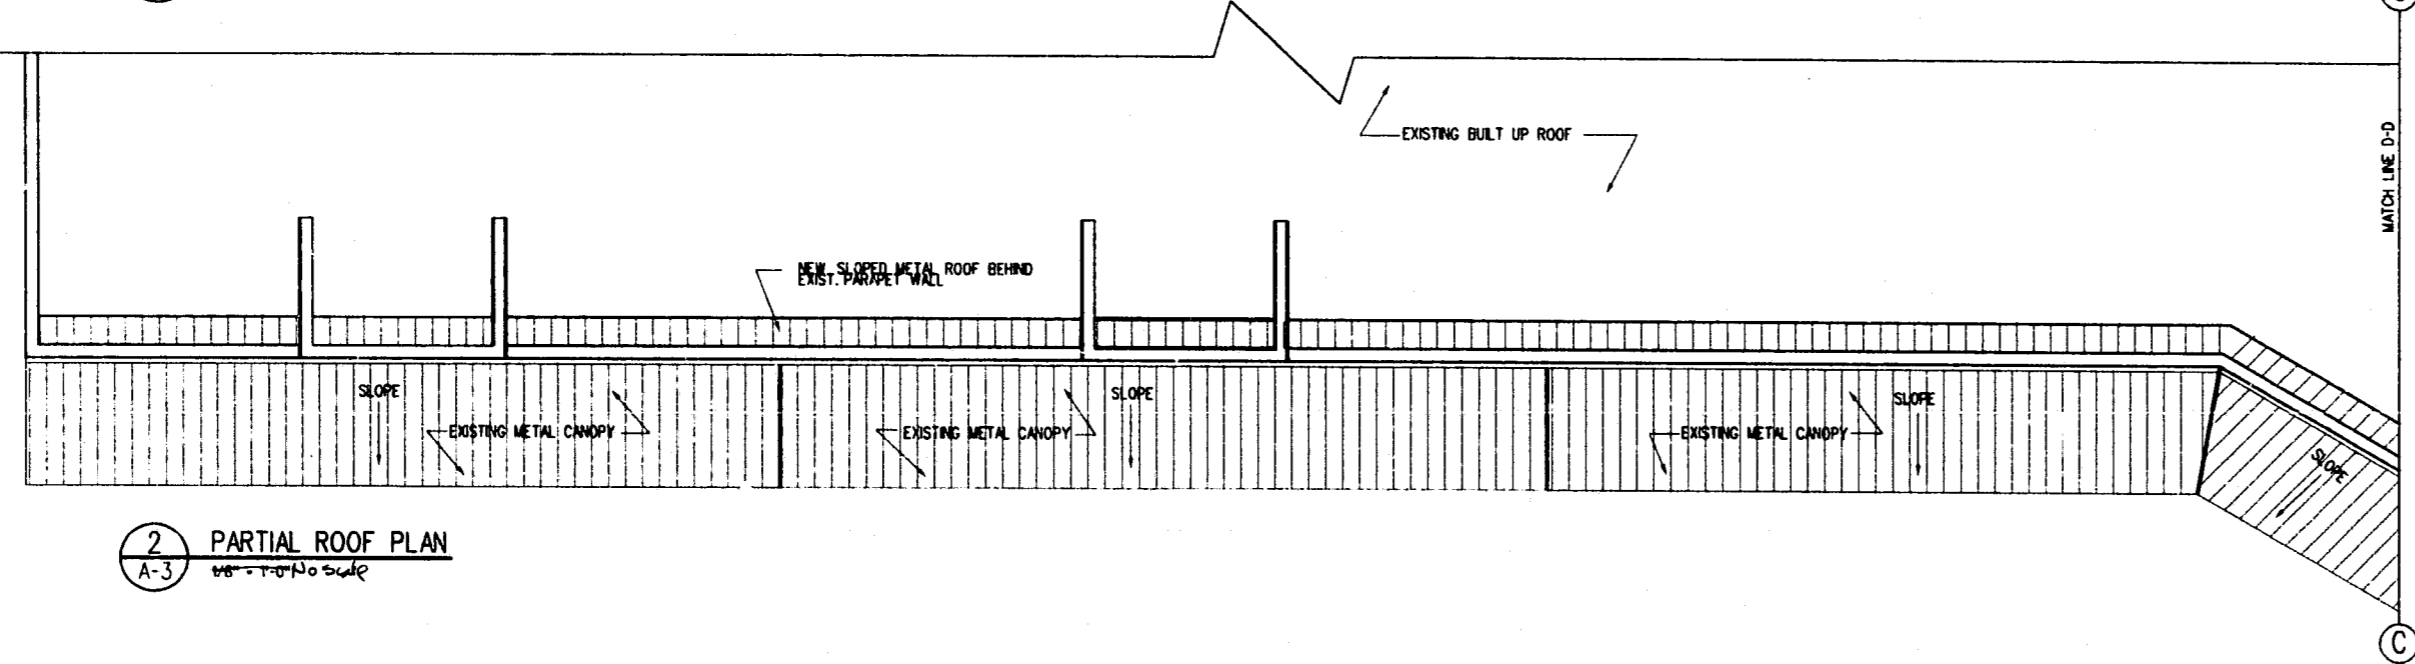

2 PARTIAL ROOF PLAN
A-3 No Scale

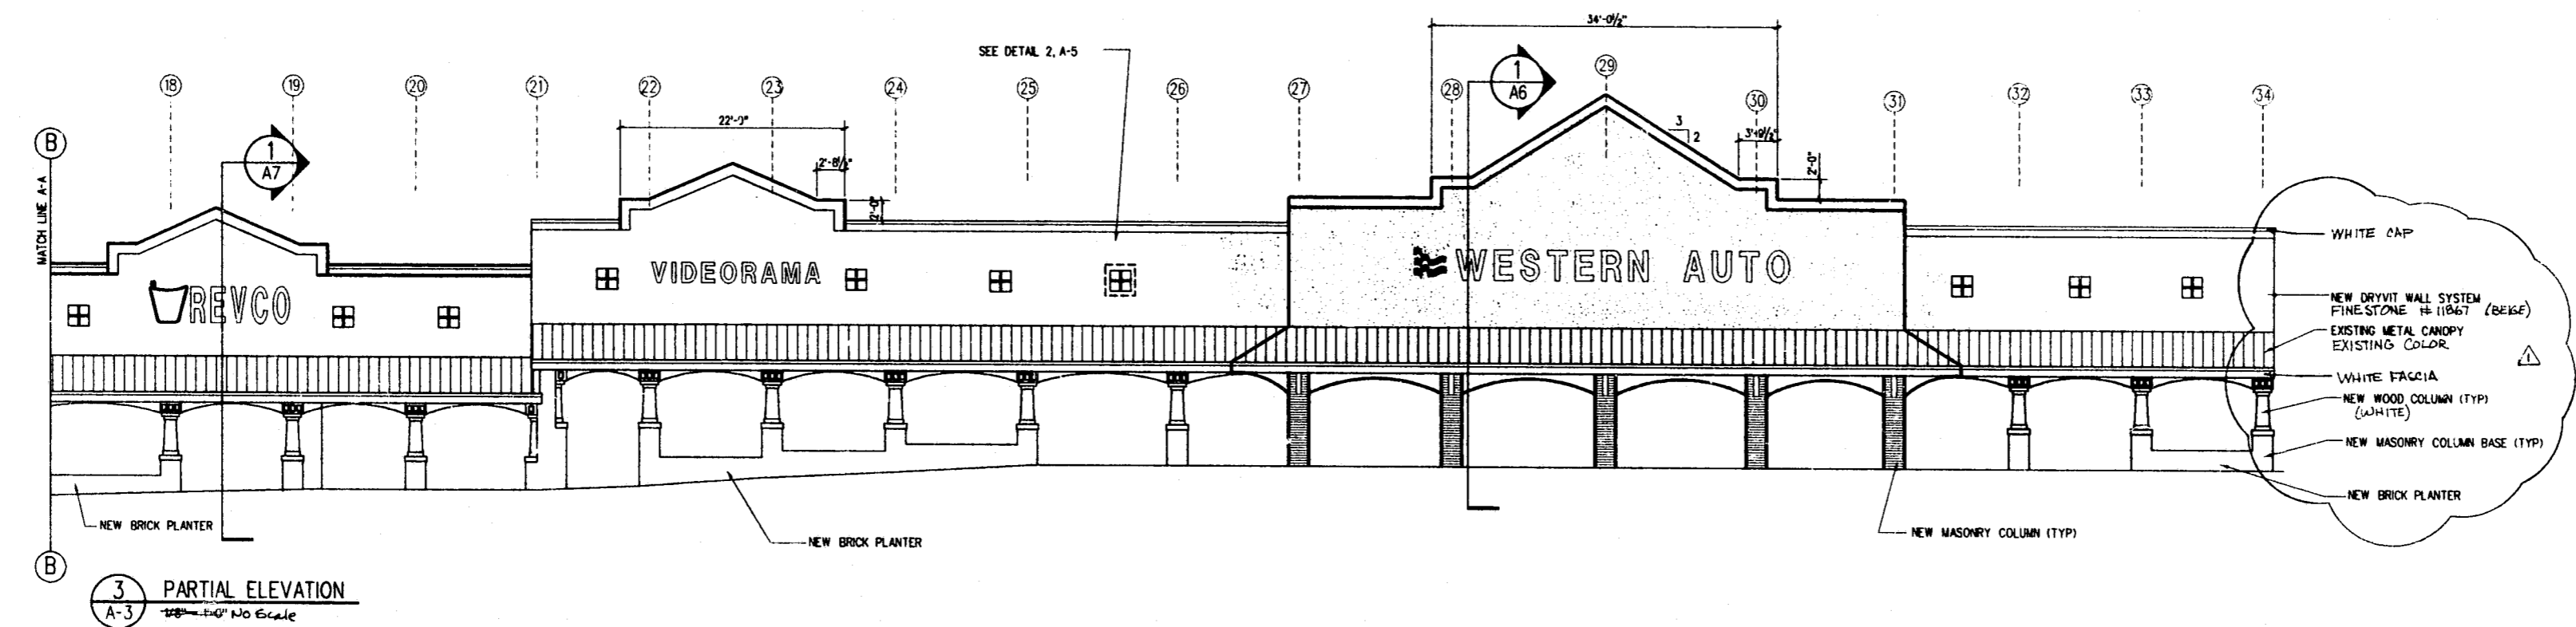

3 PARTIAL ELEVATION
A-3 No Scale

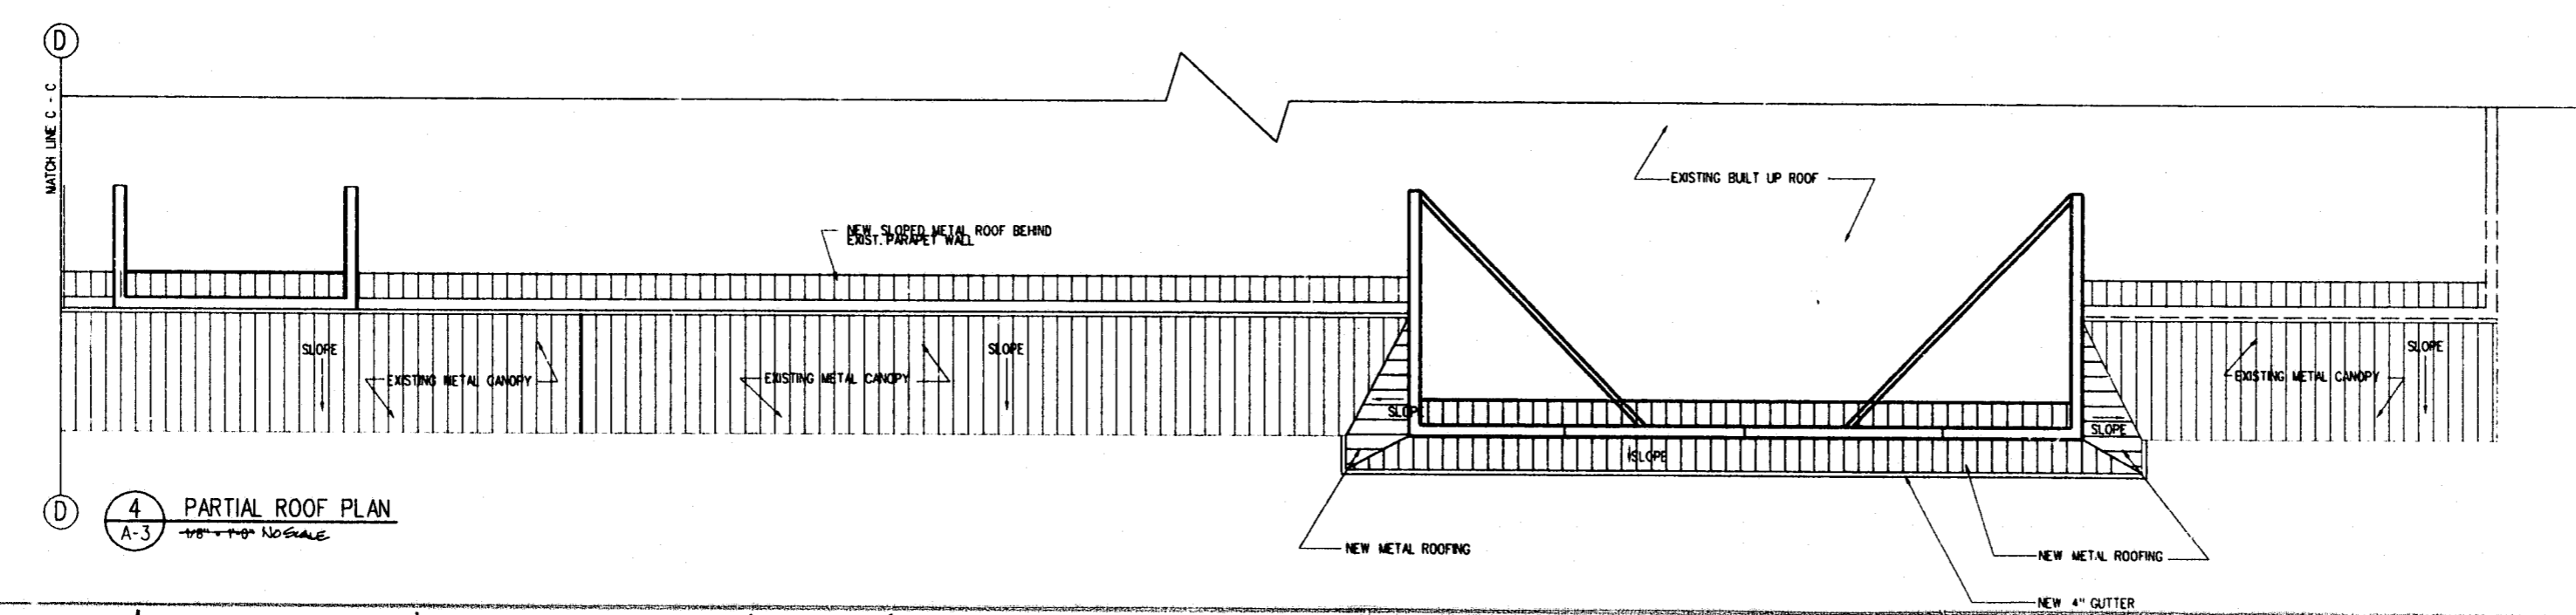

4 PARTIAL ROOF PLAN
A-3 No Scale

Program Issues	Date	Issue	Resolution
Submitted			
PRE-DESIGN PHASE			
DESIGN SET			

FRONT ELEVATIONS & DETAILS

Number	Description	Date
1	COLOR OF MATERIALS	11/23/94

Drawn By: D.H. A.A. K. J.
Checked By: B.S.H. C.M.I.
Date Issued: 5/31/94