



HagerSmith
Design PA

Architecture
Landscape Architecture
Planning
Interior Design

PO Box 1308
300 South Dawson Street
Raleigh, North Carolina 27602
Fax: 919.228.4050

919.228.5547 © Copyright 1994

Associates / Consultants

STRUCTURAL ENGINEER

Name
Address
City / State / Zip
Phone: 919.000.0000

MECHANICAL / ELECTRICAL
ENGINEER

Name
Address
City / State / Zip
Phone: 919.000.0000

Project 102-450

Kildare Plaza
Cary, North Carolina

Client

NationsBank

Program Issues			
Submittal	Date Submitted	Owner Approval	Date
PRE-DESIGN PHASE	03/19/94		
PROVING SET	03/22/94		
	03/24/94		


Drawing Title: SHOPPING CENTER

PLANS & SCHEDULES

Number	Description	Date

Drawn By: JH
Checked By: JH
Date Issued: 5/31/94

A-6
6 of 10

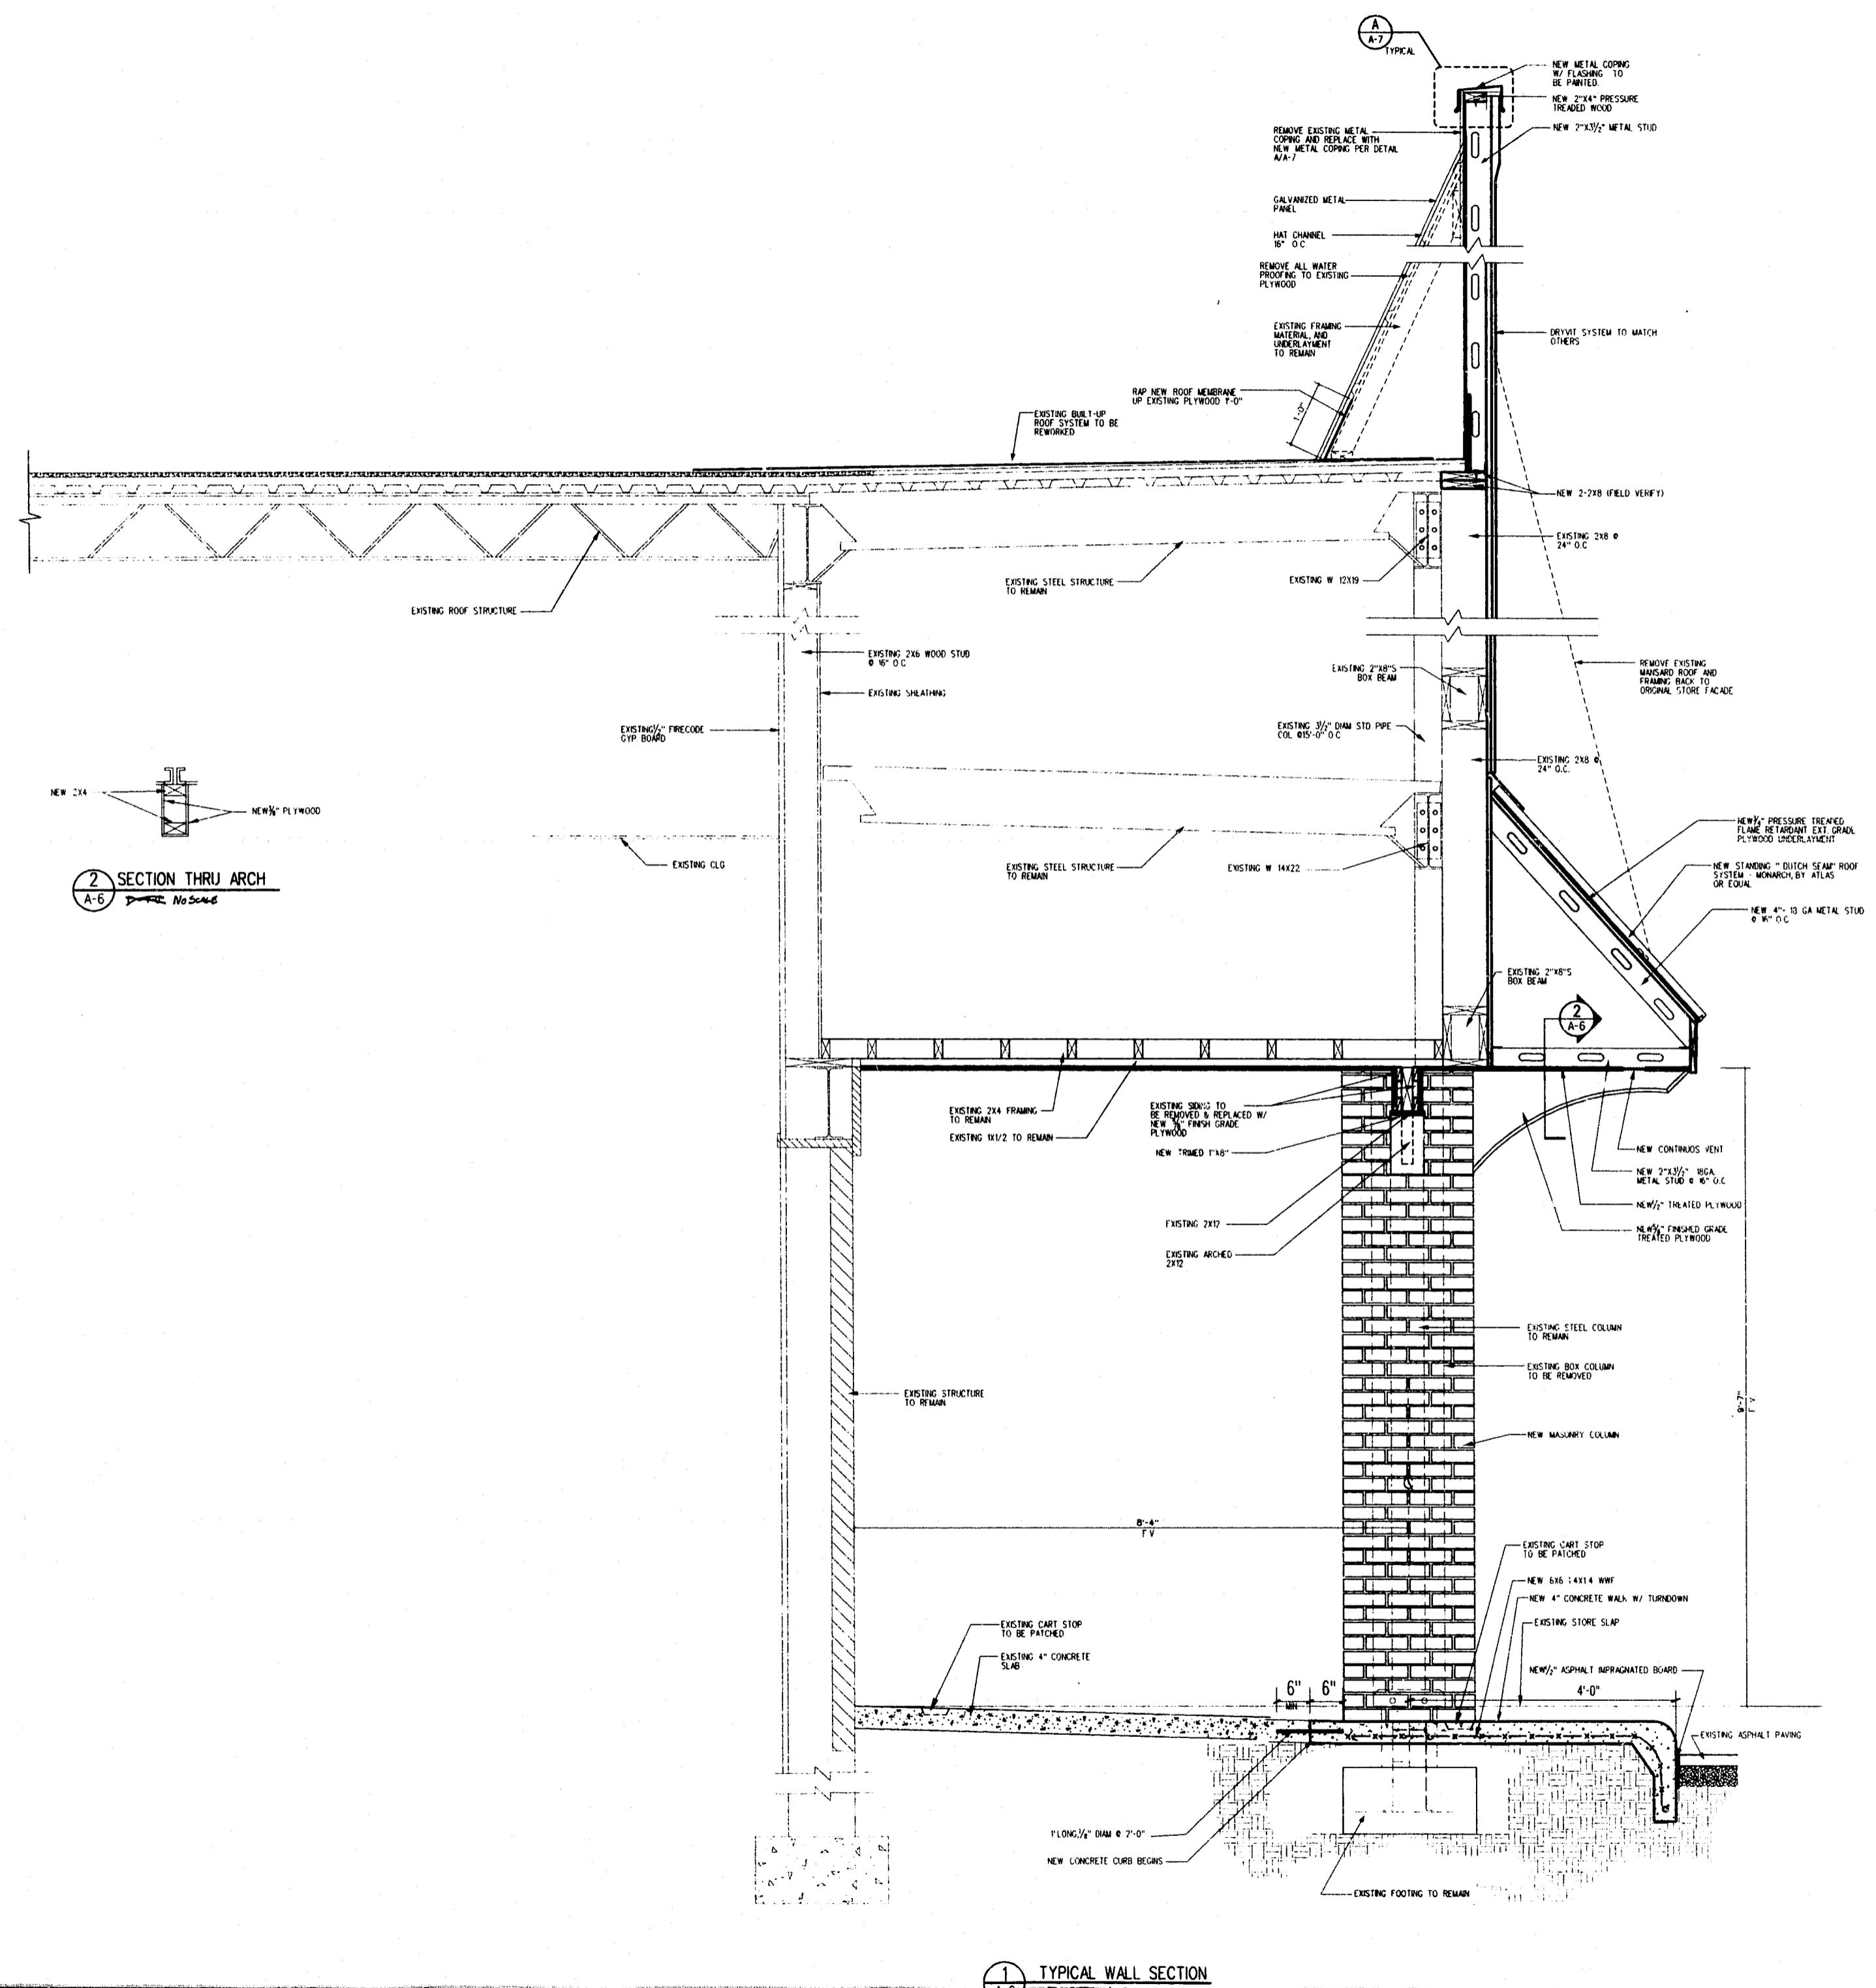

SECTION THRU ARCH
A-6

TYPICAL WALL SECTION
A-6