


SECOND FLOOR PLAN

SCALE: 1/4" = 1'-0"

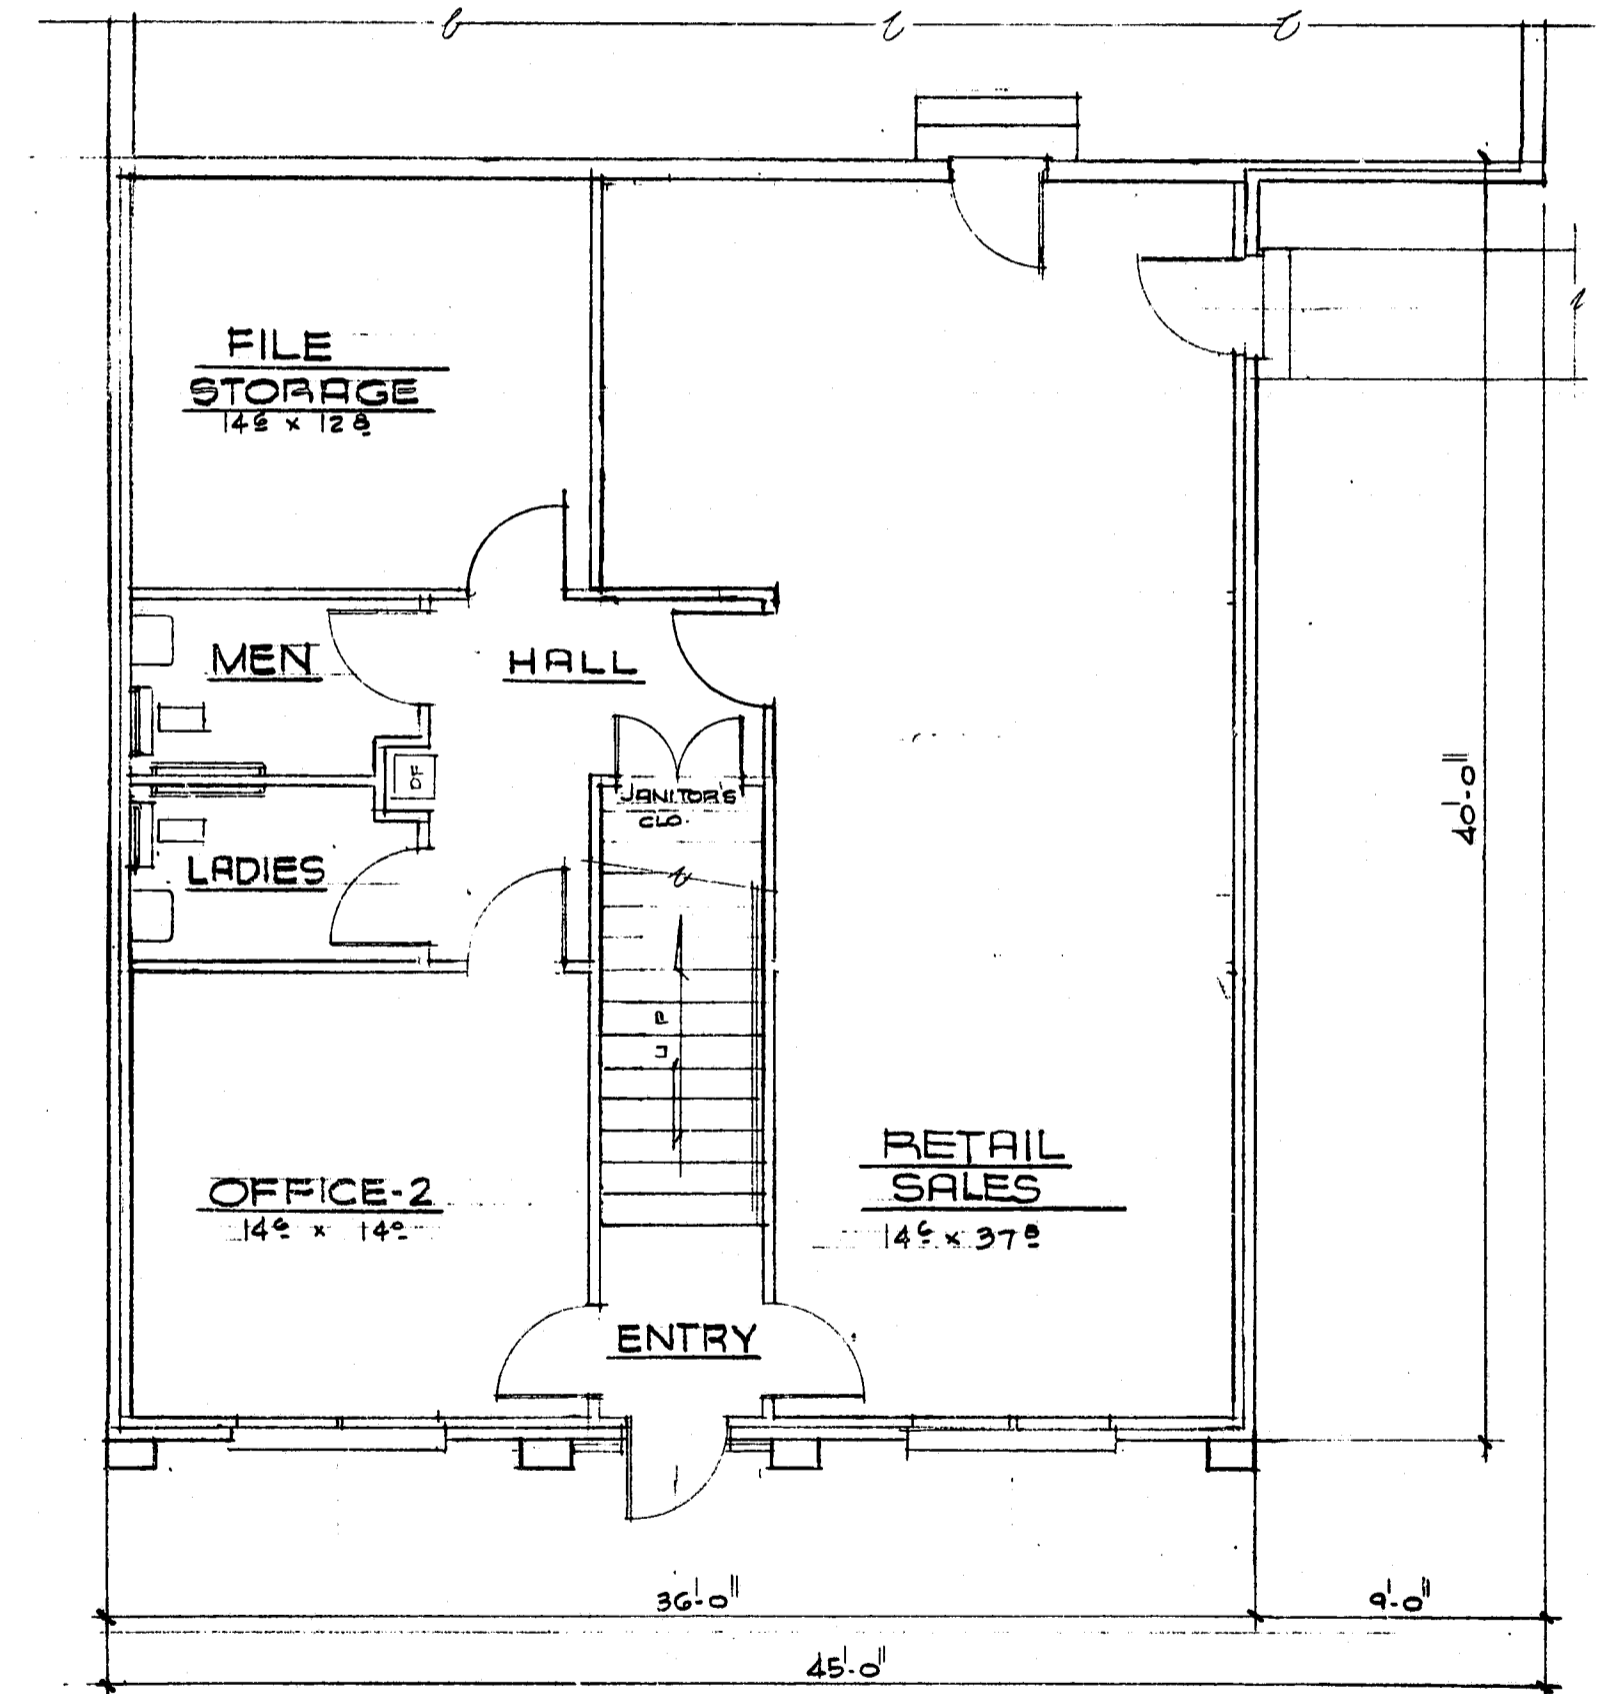

RETAIL SALES & OFFICE PLAN

SCALE: 1/4" = 1'-0"

OFFICE - SHOP BUILDING FOR:  
L. A. TAYLOR BUILDING CO.  
214 HILLSBORO ST. - CARY, N. C.