



PLAN  
 SURVISED BY  
 NOTED CHECKED  
 NOTE BOOK No. 11. OF MAX CHECKED

PROFILE  
 SURVISED BY  
 NOTED CHECKED  
 NOTE BOOK No. 11. OF MAX CHECKED

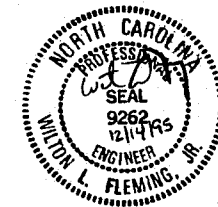

NOTE: SEE SHEET U-1 FOR SEWER PLAN VIEW

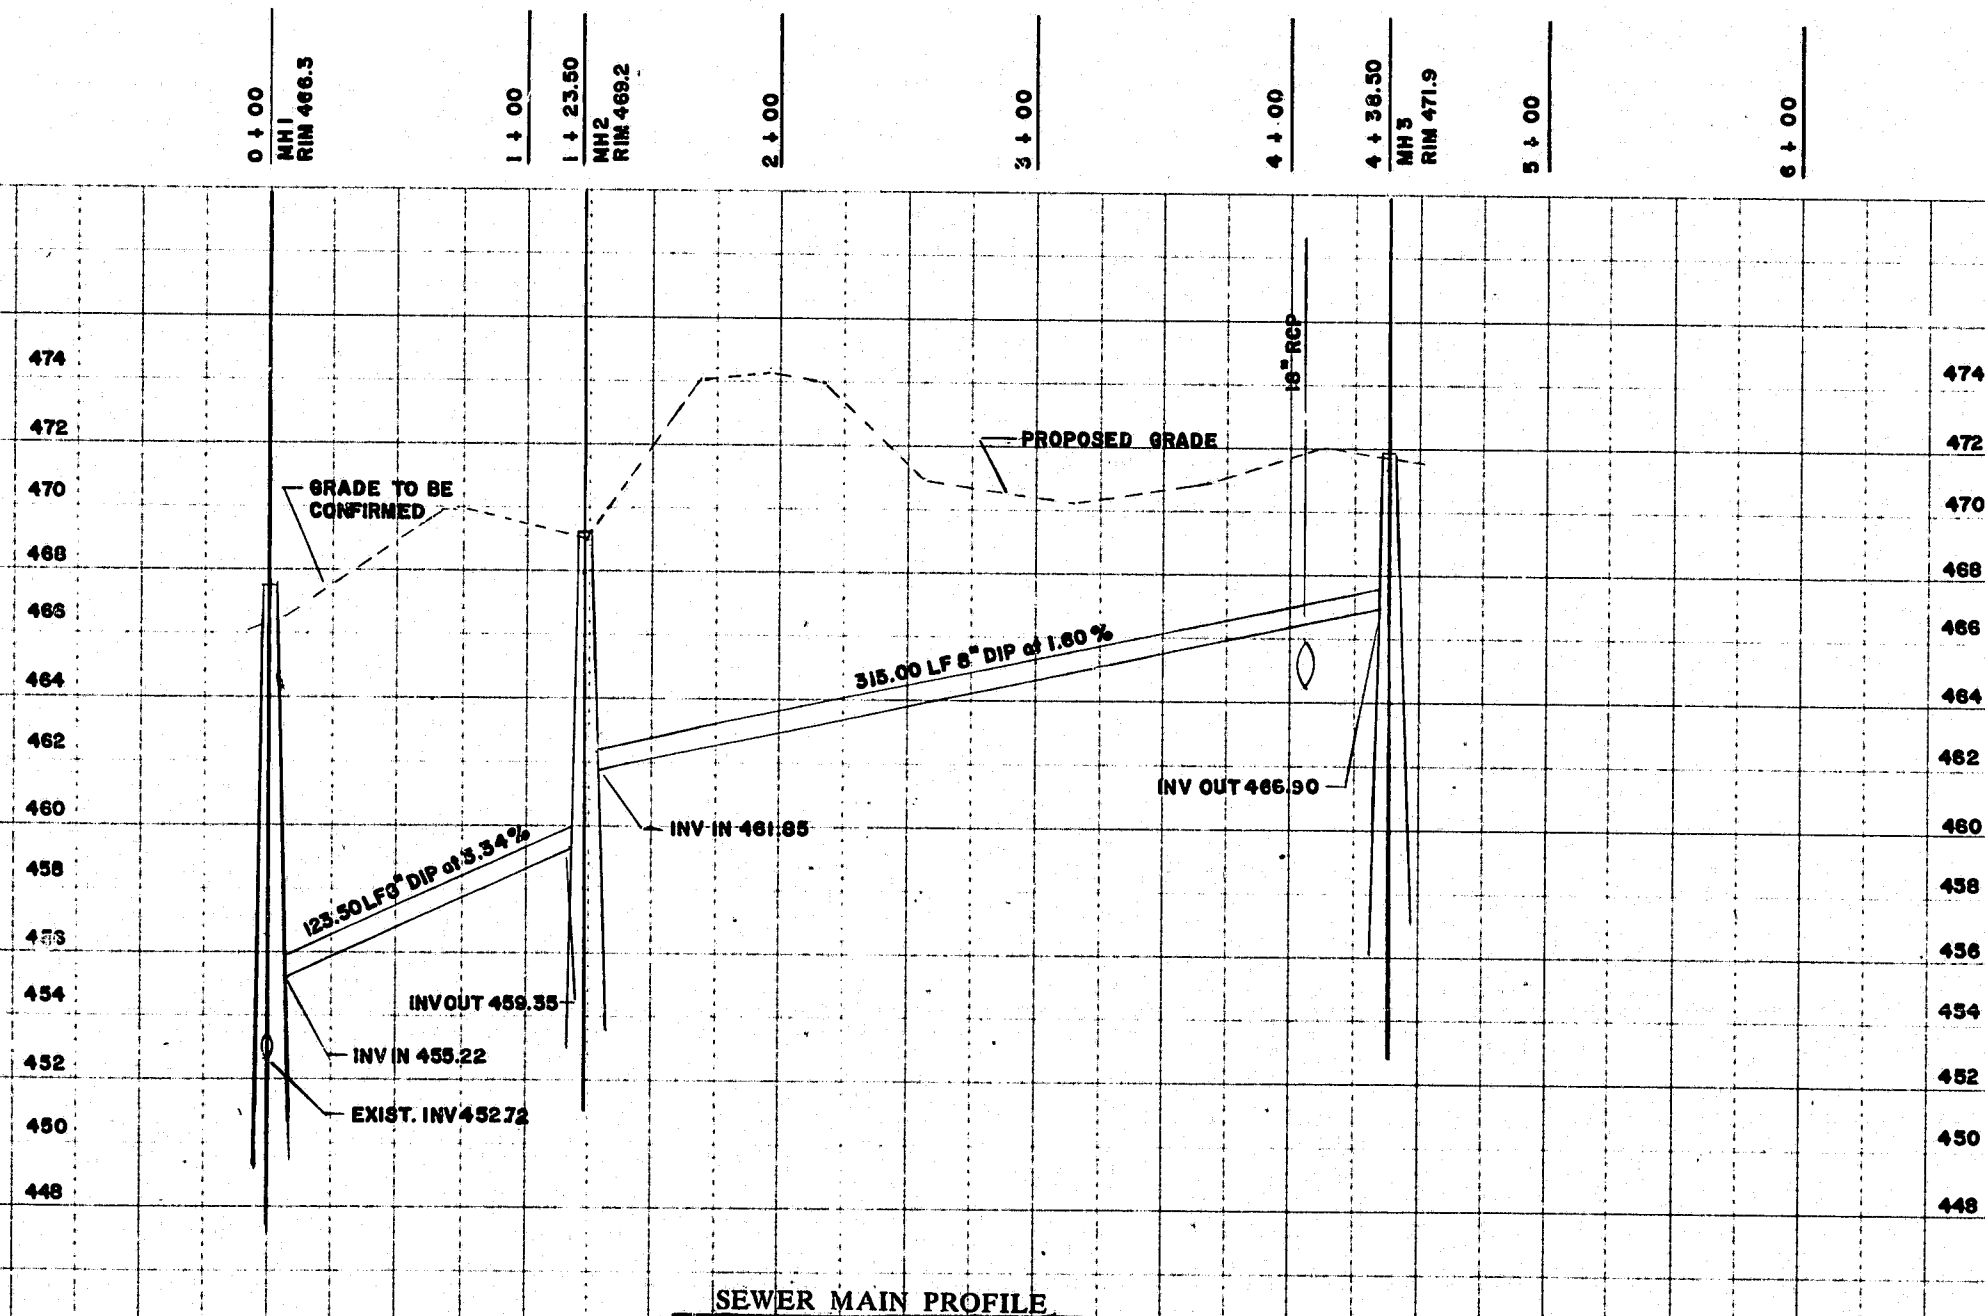

SCALES:  
 1" = 50' HORIZONTAL  
 1" = 4' VERTICAL

SEWER MAIN PROFILE

PLATE 1-SINGLE PLAN AND PROFILE-FULL LINE  
HIGHWAY FEDERAL AID SHEET  
 PRINTED IN U.S.A.

W. LEE FLEMING, JR. ENGINEERING  
 CONSULTING ENGINEERING SERVICES  
 601 OBERLIN ROAD, SUITE 200  
 RALEIGH, NORTH CAROLINA 27605  
 (919) 833-1234 FAX (919) 755-1771

DATE PREPARED: 12/14/95  
 DRAWN BY: WLF  
 DESIGNED BY: WLF  
 CHECKED BY:

A PROJECT BY DAYS DEVELOPMENT AND CONSTRUCTION, INC.  
**ALS-CARY HOME FOR THE AGED**  
 N.C. HIGHWAY 54  
 CARY, NORTH CAROLINA

REVISIONS
6/12/96 SITE PLAN REVISION

SHEET NO. U-2  
 OF  
 JOB NO. 88-38