



CROSS SECTION B THRU TOWER SITE (TOWERS 6, 1 & 7)  
Scale: 1" = 100'

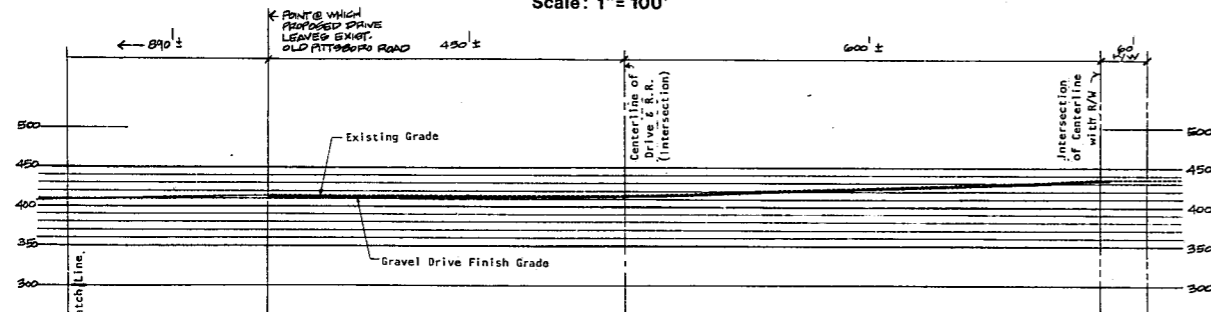


CROSS SECTION THRU CENTERLINE OF DRIVE & OLD PITTSBORO ROAD  
Scale: 1" = 100'

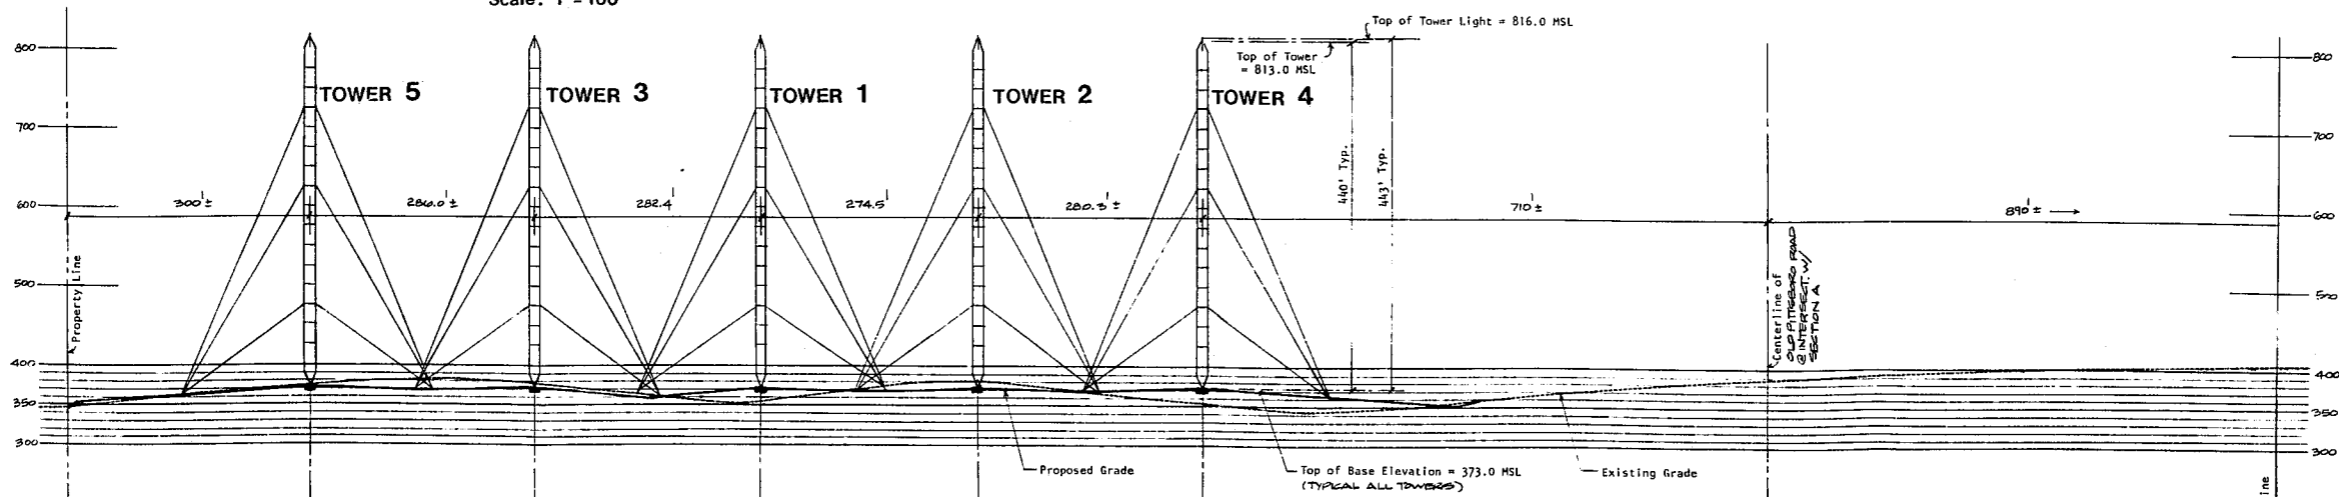


CROSS SECTION A THRU TOWER SITE (TOWERS 1 THRU 5)  
Scale: 1" = 100'

CROSS SECTION THRU CENTERLINE OF OLD PITTSBORO ROAD  
Scale: 1" = 100'

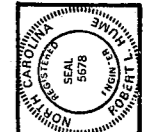

Envirotek, Inc.  
617 Oberlin Road  
Raleigh, North Carolina

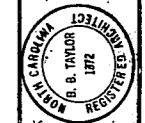

TOWER TRANSMITTER SITE  
ADELPHI BROADCASTING CO.  
DIVISION OF MANN MEDIA INC.  
CARY, NORTH CAROLINA

JOB CODE	MM/7T
DWG BY	WBF
CKD BY	RLH
DATE	10, 22, 1982
REVISIONS	

SITE PLAN APPROVAL

DWG. NO.  
SITE  
3