




HagerSmith
Design PA

Architecture
Landscape Architecture
Planning
Interior Design


PO Box 1308
300 South Dawson Street
Raleigh, North Carolina 27602
Fax: 919.828.4050

99.821.5547 ©Copyright 1994
S&S

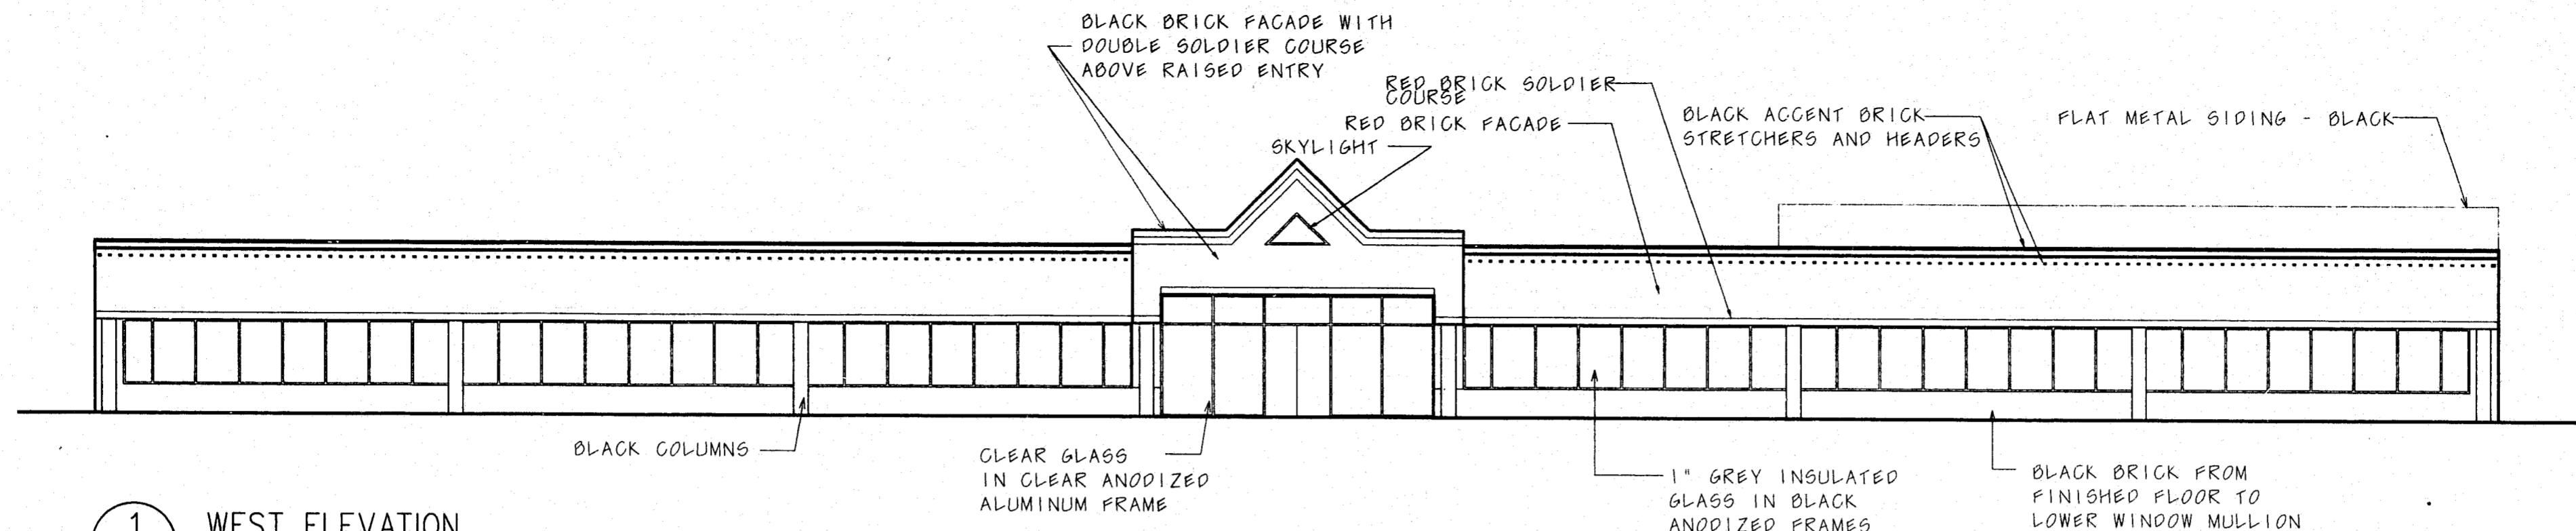


1 WEST ELEVATION
A-2 1/8" = 1'-0"


NOTE:
ALL ELEVATION DESCRIPTIONS AND
ELEVATIONS IN DETAIL 1 A-2 ARE
TYPICAL FOR ALL ELEVATIONS

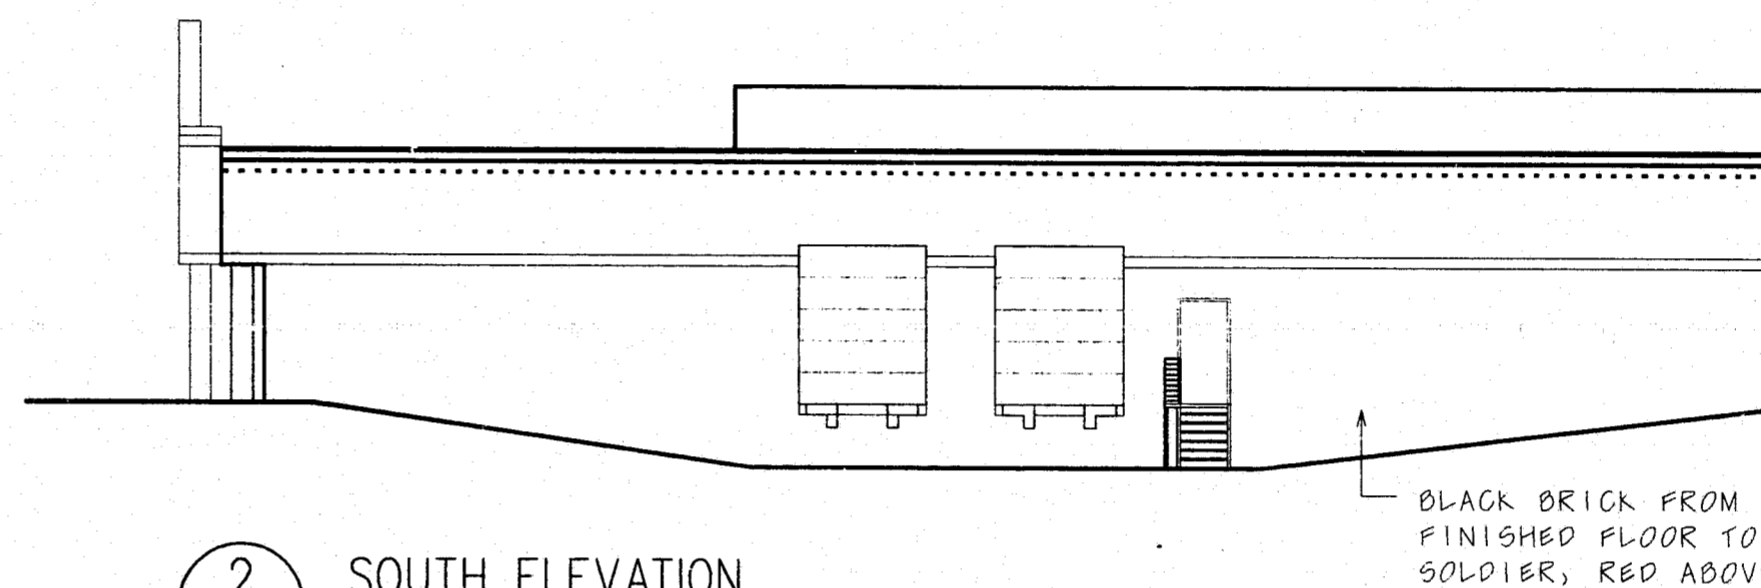

2 SOUTH ELEVATION
A-2 1/8" = 1'-0"

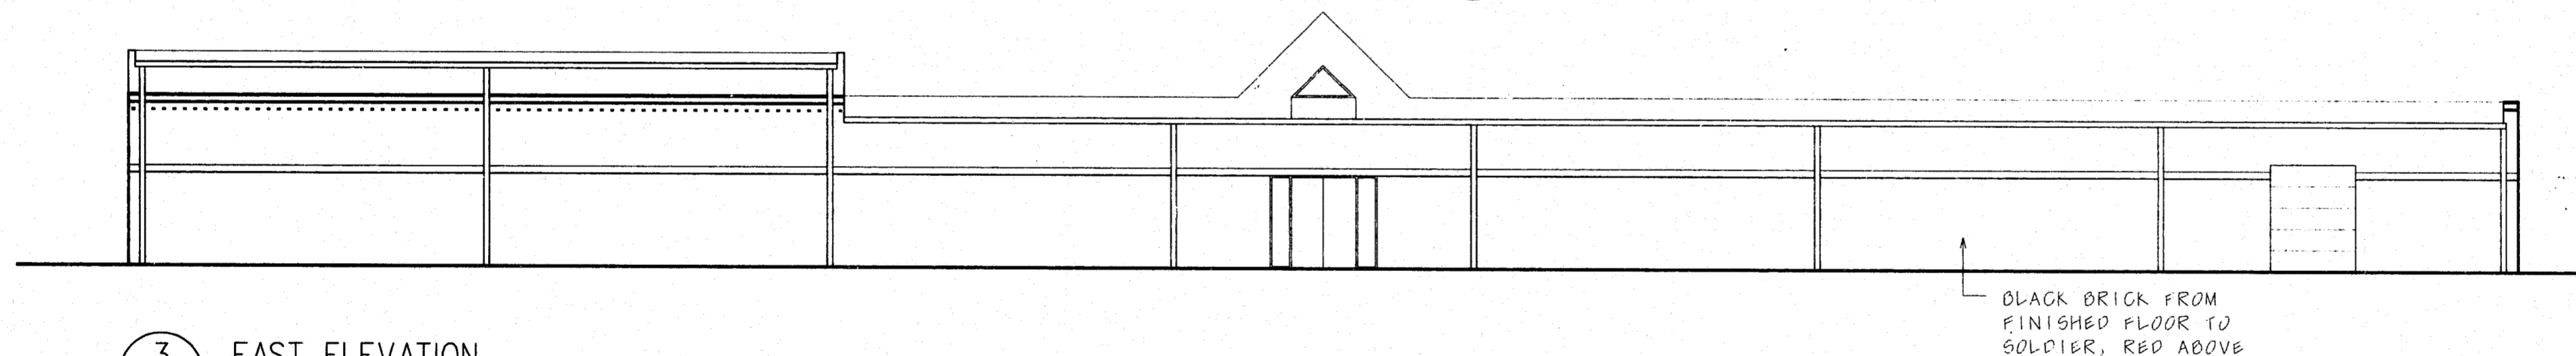

3 EAST ELEVATION
A-2 1/8" = 1'-0"

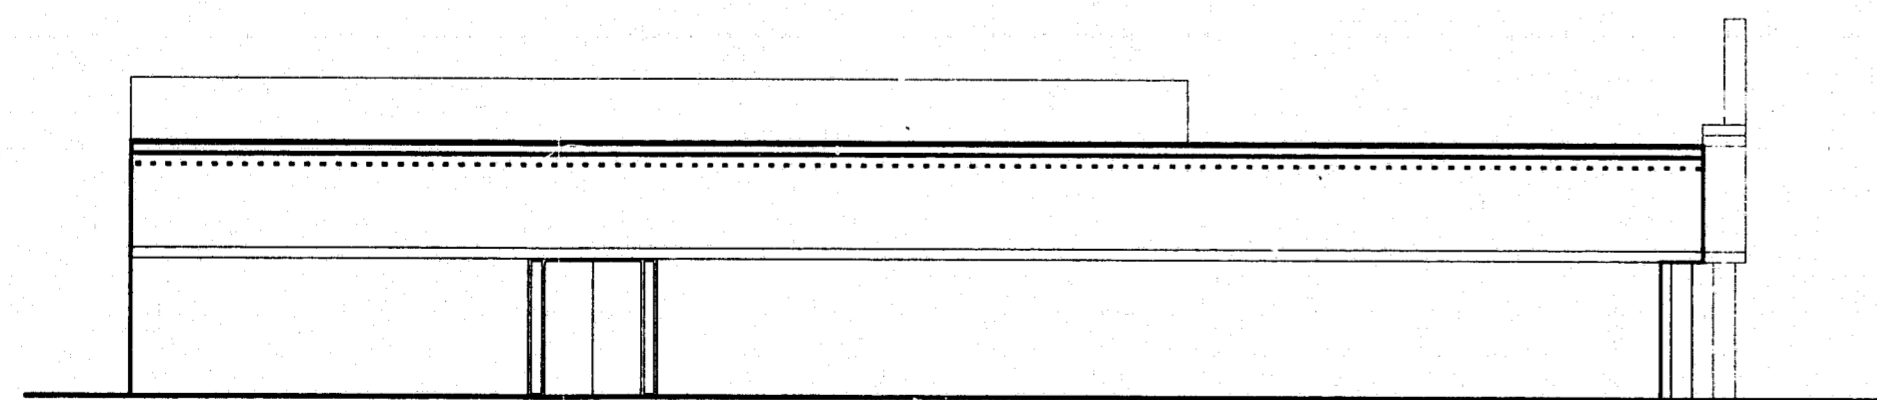

4 NORTH ELEVATION
A-2 1/8" = 1'-0"

Associates / Consultants

STRUCTURAL ENGINEER
LYSAGHT AND ASSOCIATES
120 SAINT MARY'S STREET
RALEIGH, NC
Phone: 919.833.0495

ELECTRICAL
ENGINEER
TRIANGLE ENGINEERING ASSOC.
417 N. BOYLAN AV.
RALEIGH, N.C.
Phone: 919.831.2588

Project #30-425

9000 AERIAL CENTER

Client

PIZZAGALLI

AERIAL CENTER
EXECUTIVE PARK
CARY, NC

FINAL APPROVED PLANS

Drawing Title

Number	Description	Date

Drawn By JWMS
Checked By JWMS
Date Issued 12/28/94

A-2
8 of 10

B1.21