


FLOOR PLAN
N/S
* DIMENSIONS OF PERIMETER OF BLDG ON SHEET 2

* HVAC TO BE LOCATED ON ROOF TOP, SHALL BE A LOW PROFILE SPECIFICATION WITH NO EXTERIOR PROTRUSIONS SURFACE OF UNIT TO BE PAINTED TO BLEND WITH ENVIRONMENT.

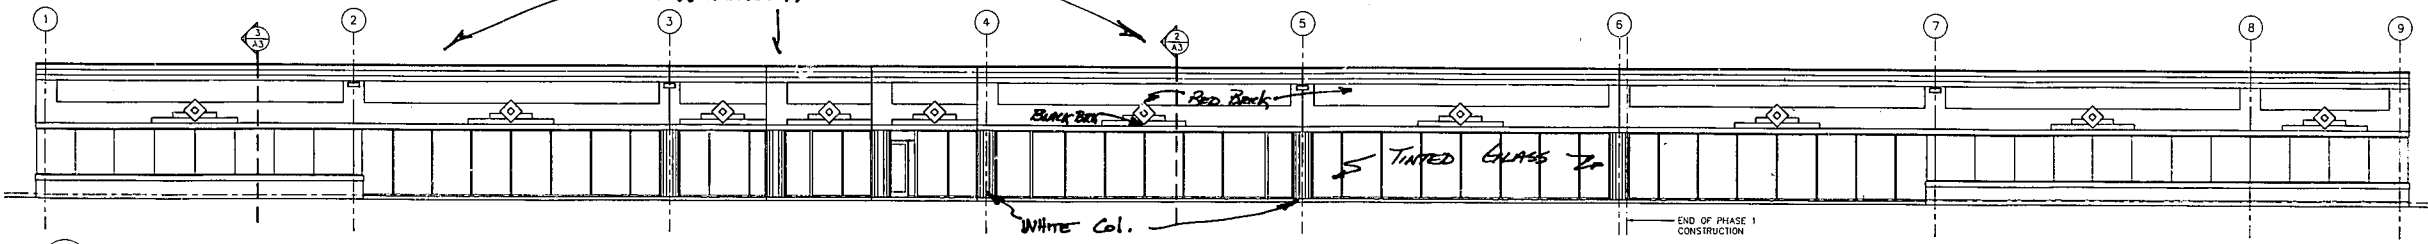

1 FRONT ELEVATION
1/8" = 1'-0"
REVISION: N.T.'S.

ISSUED FOR CONSTRUCTION

Project Number 1292	Project Architect/ Job Captain BRODT	Revisions No. Date No. Date No. Date No. Date No. Date	Project COORDINATED MEDICAL SERVICES BUILDING AERIAL CENTER RALEIGH, NORTH CAROLINA	
Sheet A-3	DATE DRAWN: 7-29-91	Issue Date	Sheet Title FRONT ELEVATION & TYPICAL WALL SECTION SCALE: AS SHOWN	