



TICKET BOOTH

SCALE: 1/4" = 1'-0"

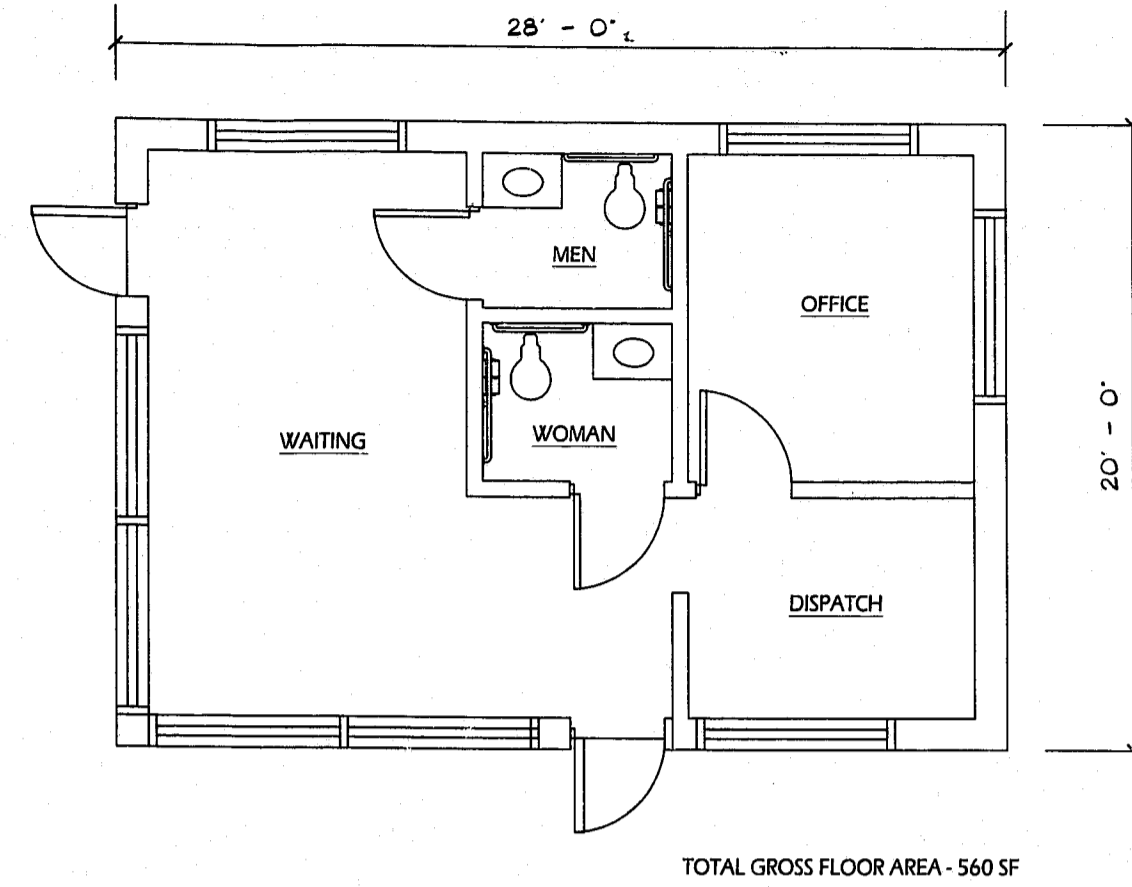


FLOOR PLAN

SCALE: 1/4" = 1'-0"

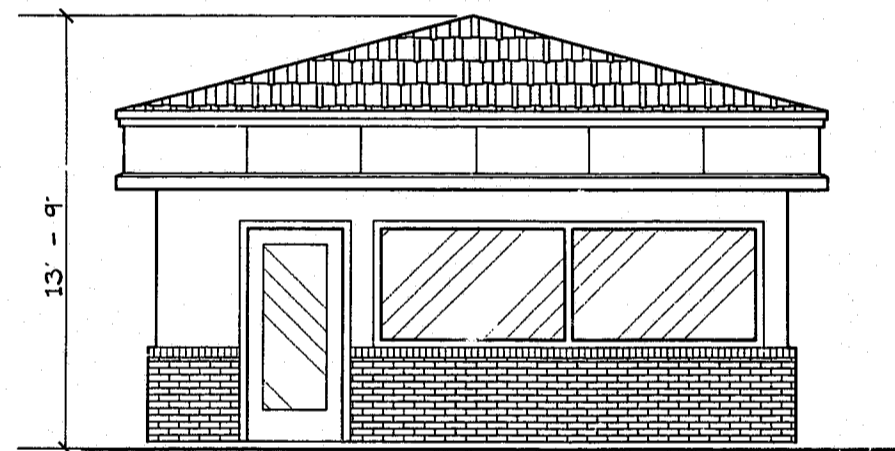


WEST ELEVATION

SCALE: 1/4" = 1'-0"

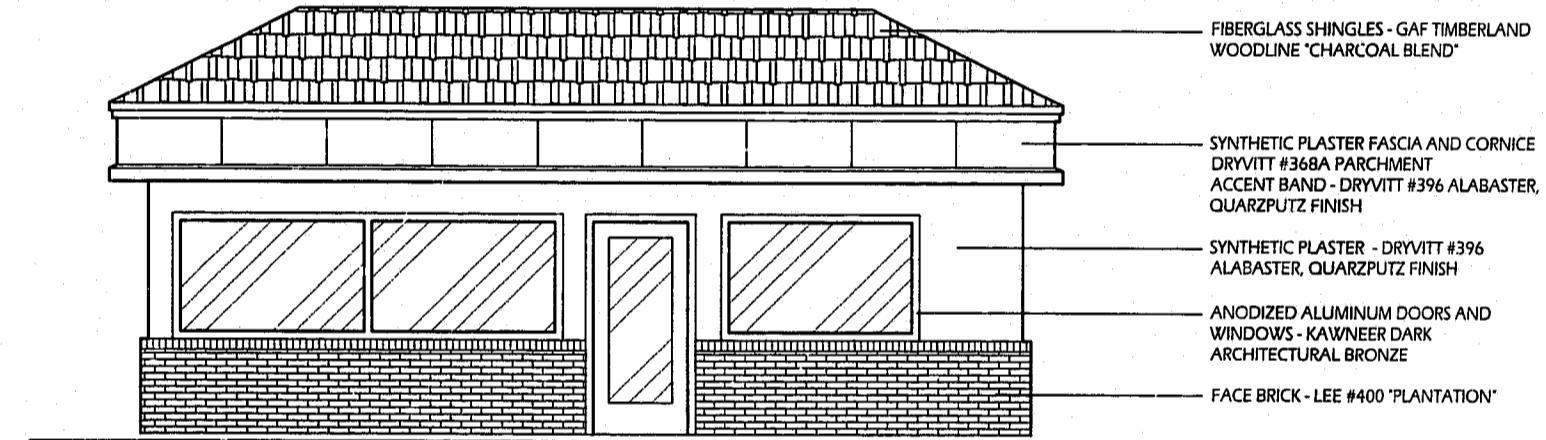


SOUTH ELEVATION

SCALE: 1/4" = 1'-0"

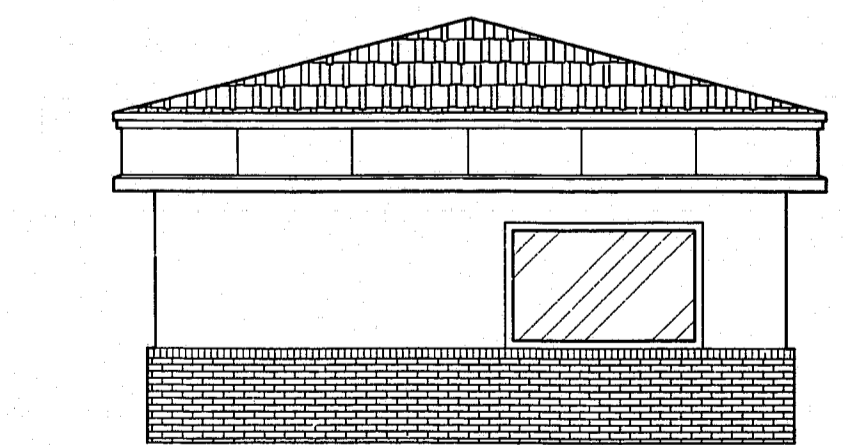

EAST ELEVATION

SCALE: 1/4" = 1'-0"

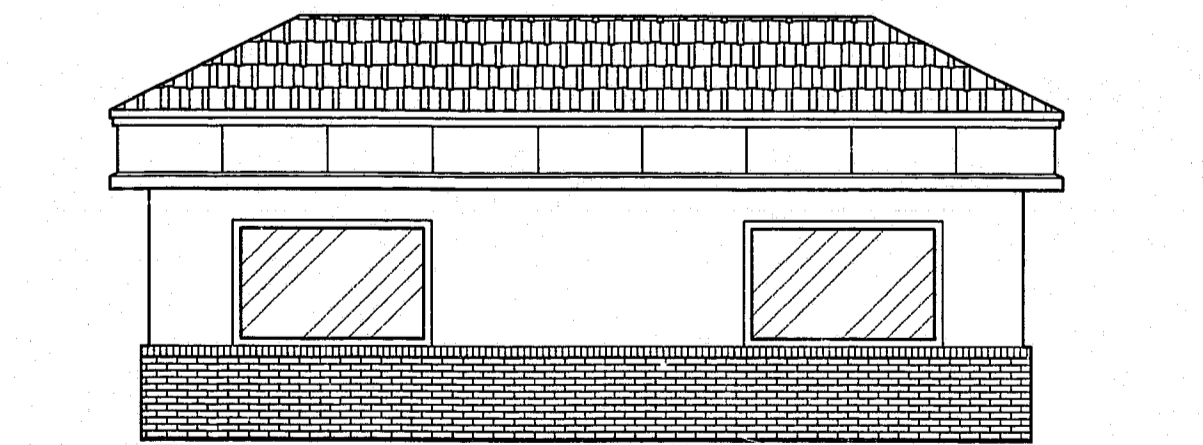

NORTH ELEVATION

SCALE: 1/4" = 1'-0"

dda
D'Amato
Design
Associates

Land Planning
Site Design
Landscape Architecture

5500 McNeely Drive, Suite 203
Raleigh, North Carolina 27612
Tel. 919.786.0040
Fax 919.786.4554
davedamato@aol.com

Design By: DED
Drawn By: DED
Checked By: DED
Date: 6 DEC. 1999
Proj#: 9811001

Revisions:

**AIRPORT
PARKING**

AT AIRGATE DRIVE
CARY, NORTH CAROLINA

DEVELOPER:
PARKER HALL, LLC
C/O
5500 McNEELY DRIVE
SUITE 203
RALEIGH, NC 27612

CIVIL ENGINEER:
LANDSTAR ENGINEERING
1124 IVY LANE
CARY, NC 27511
919.461.2420

**FLOOR PLAN &
ELEVATIONS**

Sheet
of 8 **A-1**

FOR REVIEW ONLY - NOT FOR CONSTRUCTION