




WALL SECTION
SCALE: 1/4" = 1'-0"

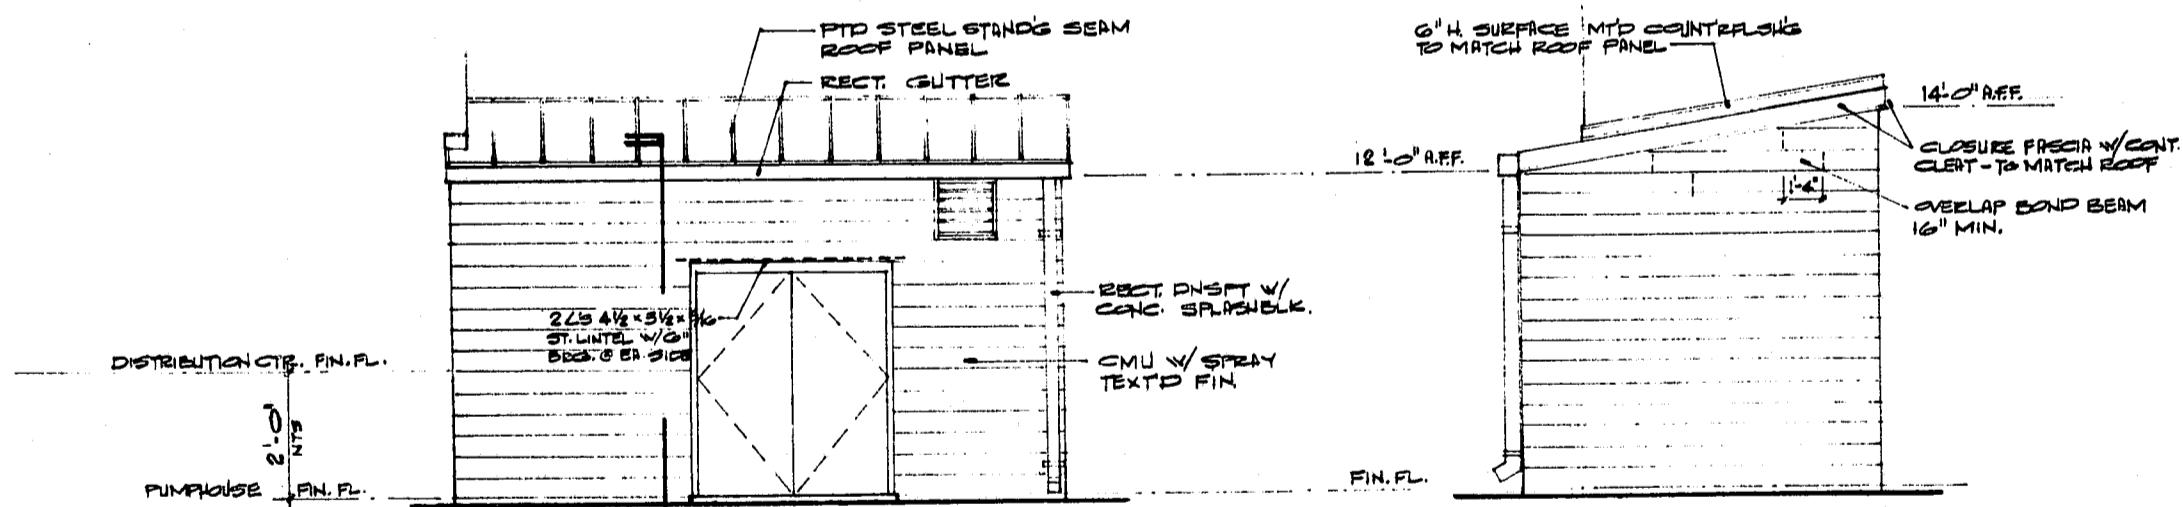


SIDE ELEVATION
SCALE: 1/4" = 1'-0"

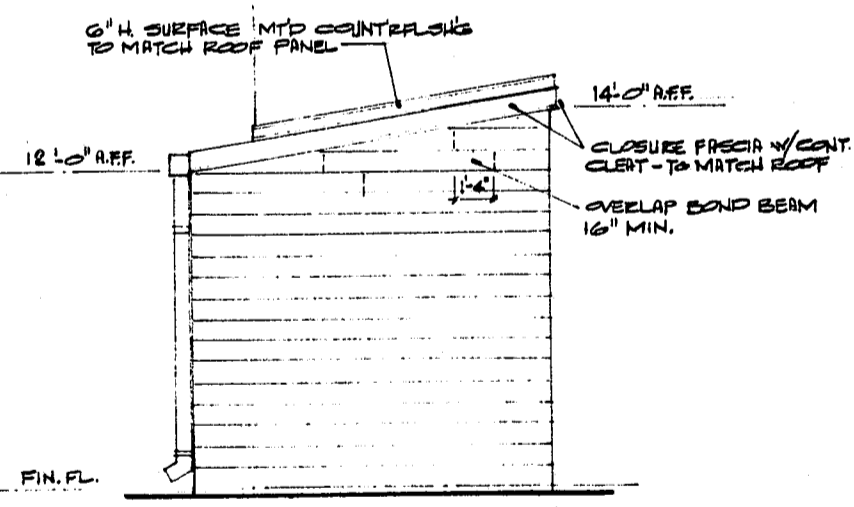

END ELEVATION
SCALE: 1/4" = 1'-0"

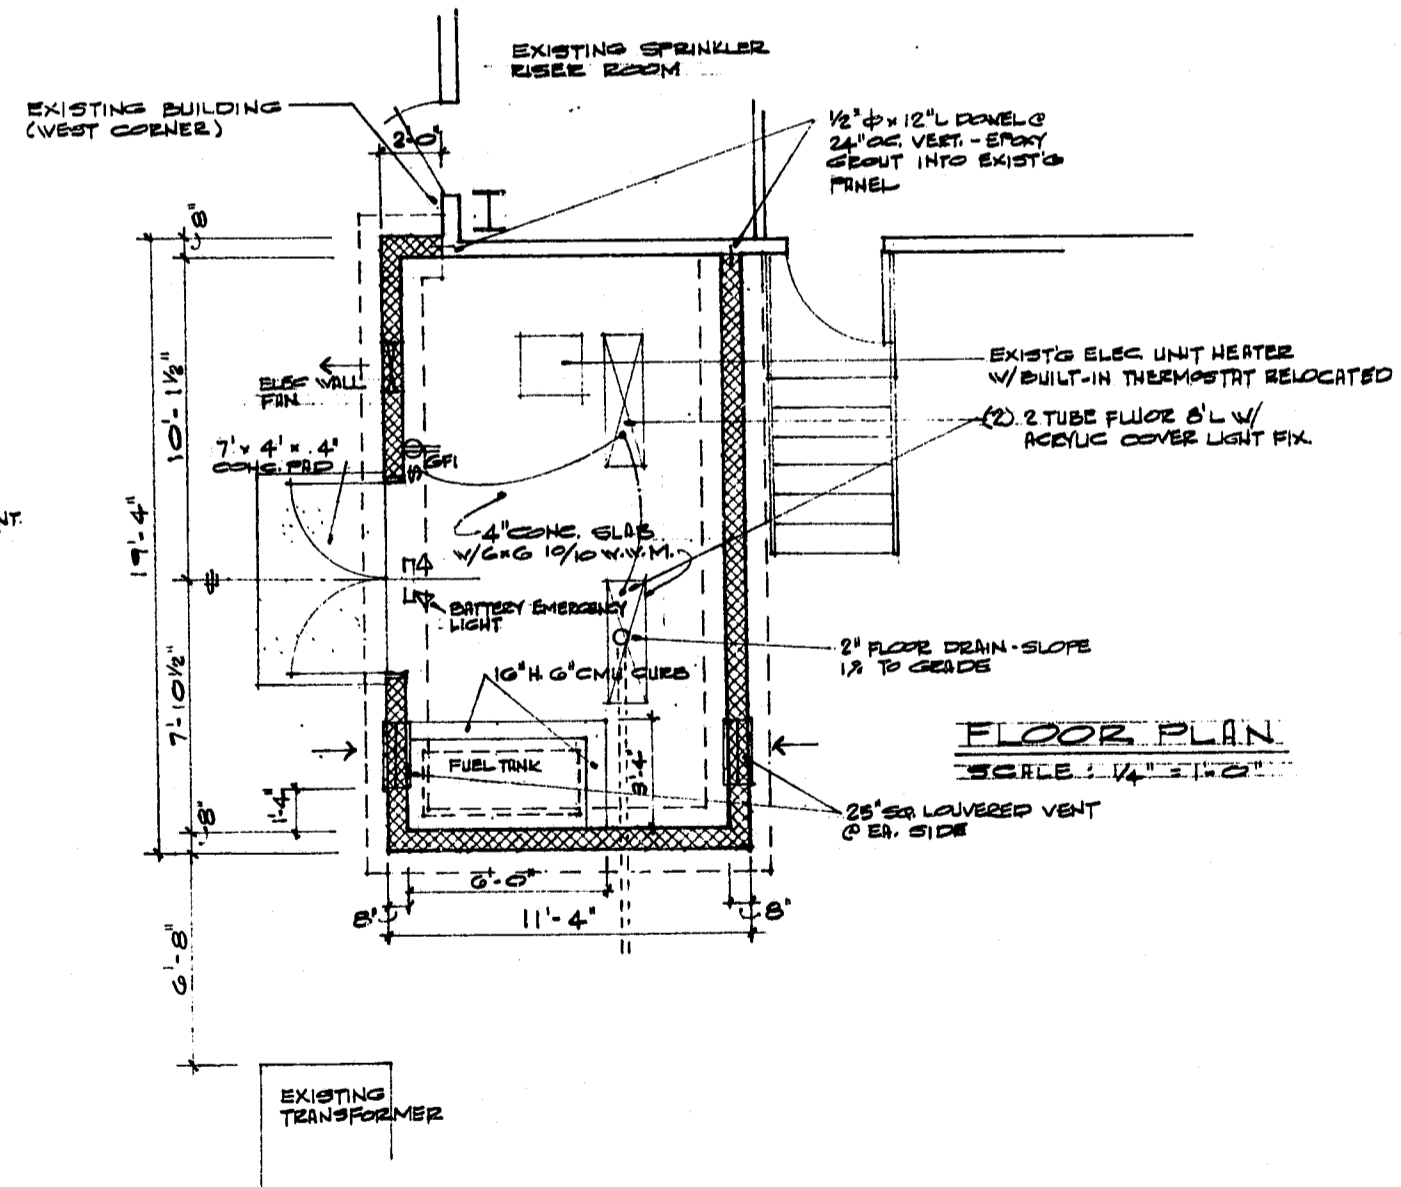

FLOOR PLAN
SCALE: 1/4" = 1'-0"

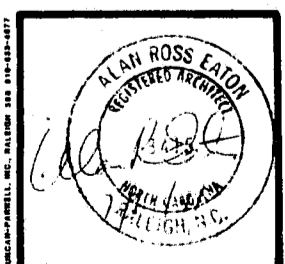

ALAN R. EATON, AIA
ARCHITECT/PLANNER
3020 LAKE WHEELER ROAD • RALEIGH, NORTH CAROLINA 27603 • 919-839-8319

PUMPHOUSE DETAILS

MODIFICATIONS TO:
AIRPORT DISTRIBUTION CENTER
NELSON RD. # NC 1761 GARY, N.C.

| | | |
|--|---------------------------|----------------------|
| NOTICE: THESE DOCUMENTS ARE INSTRUMENTS OF SERVICE AND AS SUCH REMAIN THE PROPERTY OF THE ARCHITECT. PUBLISH OR USE THEM ONLY WITH ARCHITECT'S WRITTEN APPROVAL. | REVISIONS: 17 JULY '91 | DATE: 15 JULY '91 |
| | DRAWN BY: | APPROVED: |

