
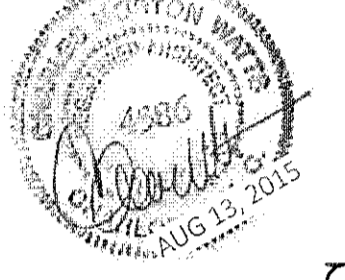


1 BUILDING TYPE II - ENTRANCE LEVEL FLOOR PLAN
A4.4

1/8"=1'-0"

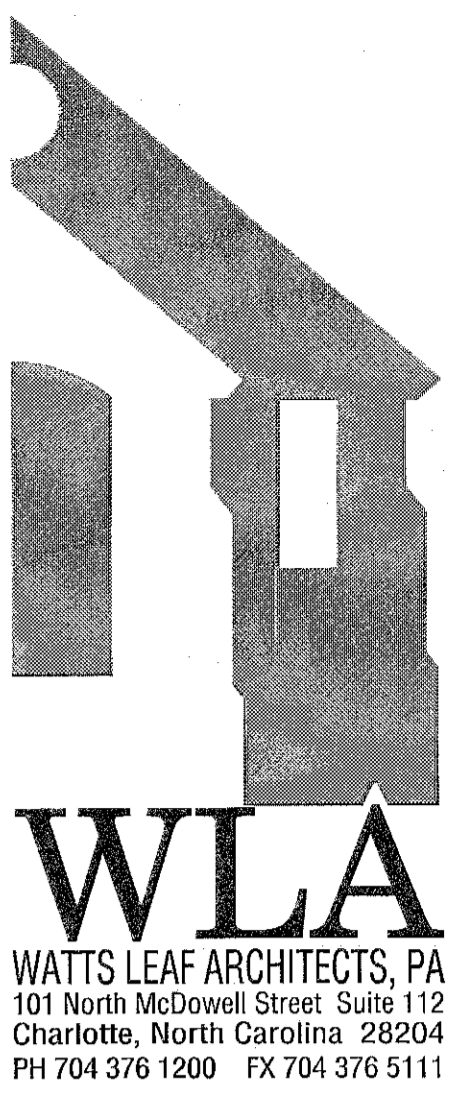

Alston Town Center
Cary, North Carolina
a multifamily community for
Woodfield Investments, LLC

13 AUG.2015
11 JUNE2015

| | |
|------------|----------|
| PROJECT | 1506 |
| DATE | 28 MAY15 |
| DRAWN BY | AMP |
| CHECKED BY | CMW |

BUILDING PLANS
GARDEN BUILDING
TYPE II

A4.4

15-SP-013
HTE#: 15-0993
Approved by the Town of Cary
Development Review Committee
Planner: *K.A. Hall* Date: *1 Apr 2016*