




WLA
 WATTS LEAF ARCHITECTS, PA
 101 North McDowell Street Suite 112
 Charlotte, North Carolina 28204
 PH 704 376 1200 FX 704 376 5111

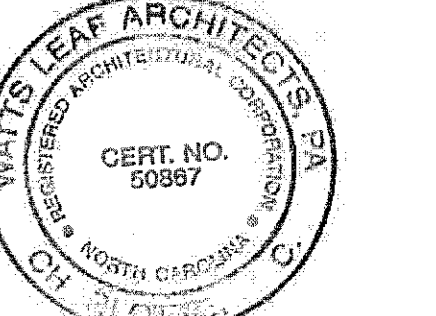


Alston Town Center
 Cary, North Carolina
 a multifamily community for
Woodfield Investments, LLC

22 OCT.2015
 13 AUG.2015
 11 JUNE2015

PROJECT	1506
DATE	28 MAY15
DRAWN BY	AMP
CHECKED BY	CMW


BUILDING PLANS
 TOWNHOMES
 FOUR UNIT BLDGS.

A4.17

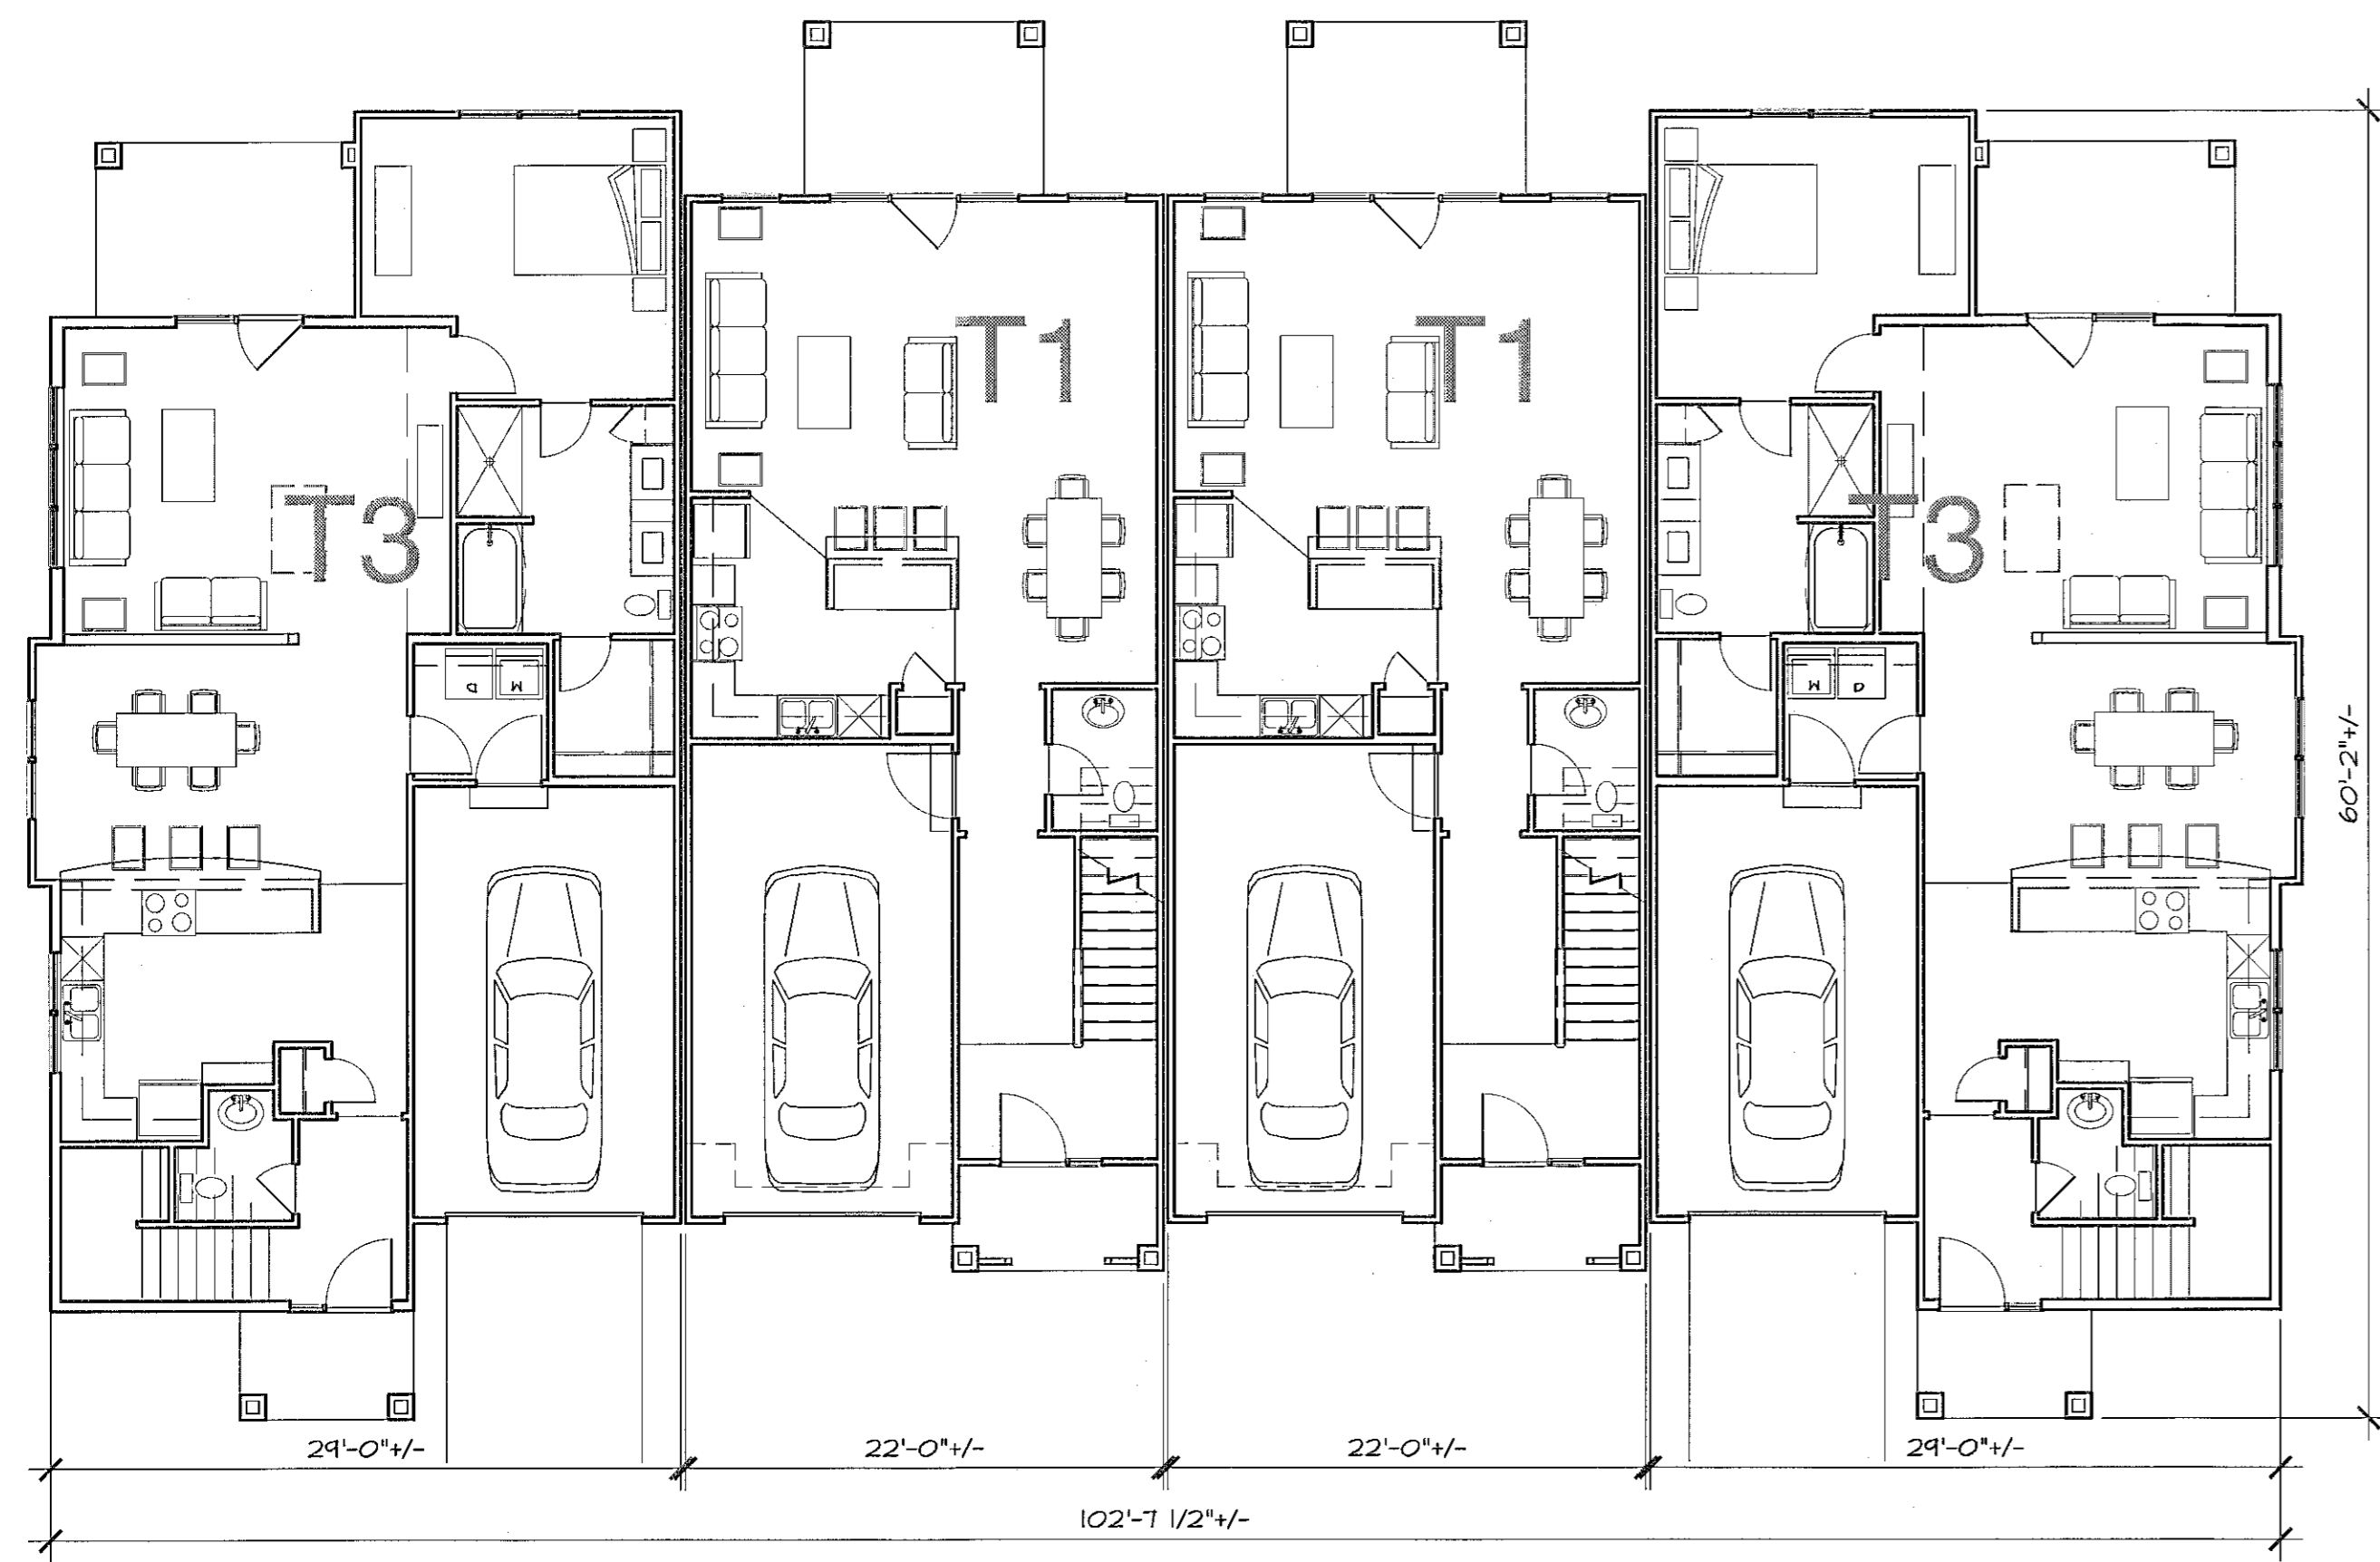

2 4-UNIT TOWNHOME 1ST FLOOR PLAN (T3 ENDS)
 A4.17

1/8"=1'-0"

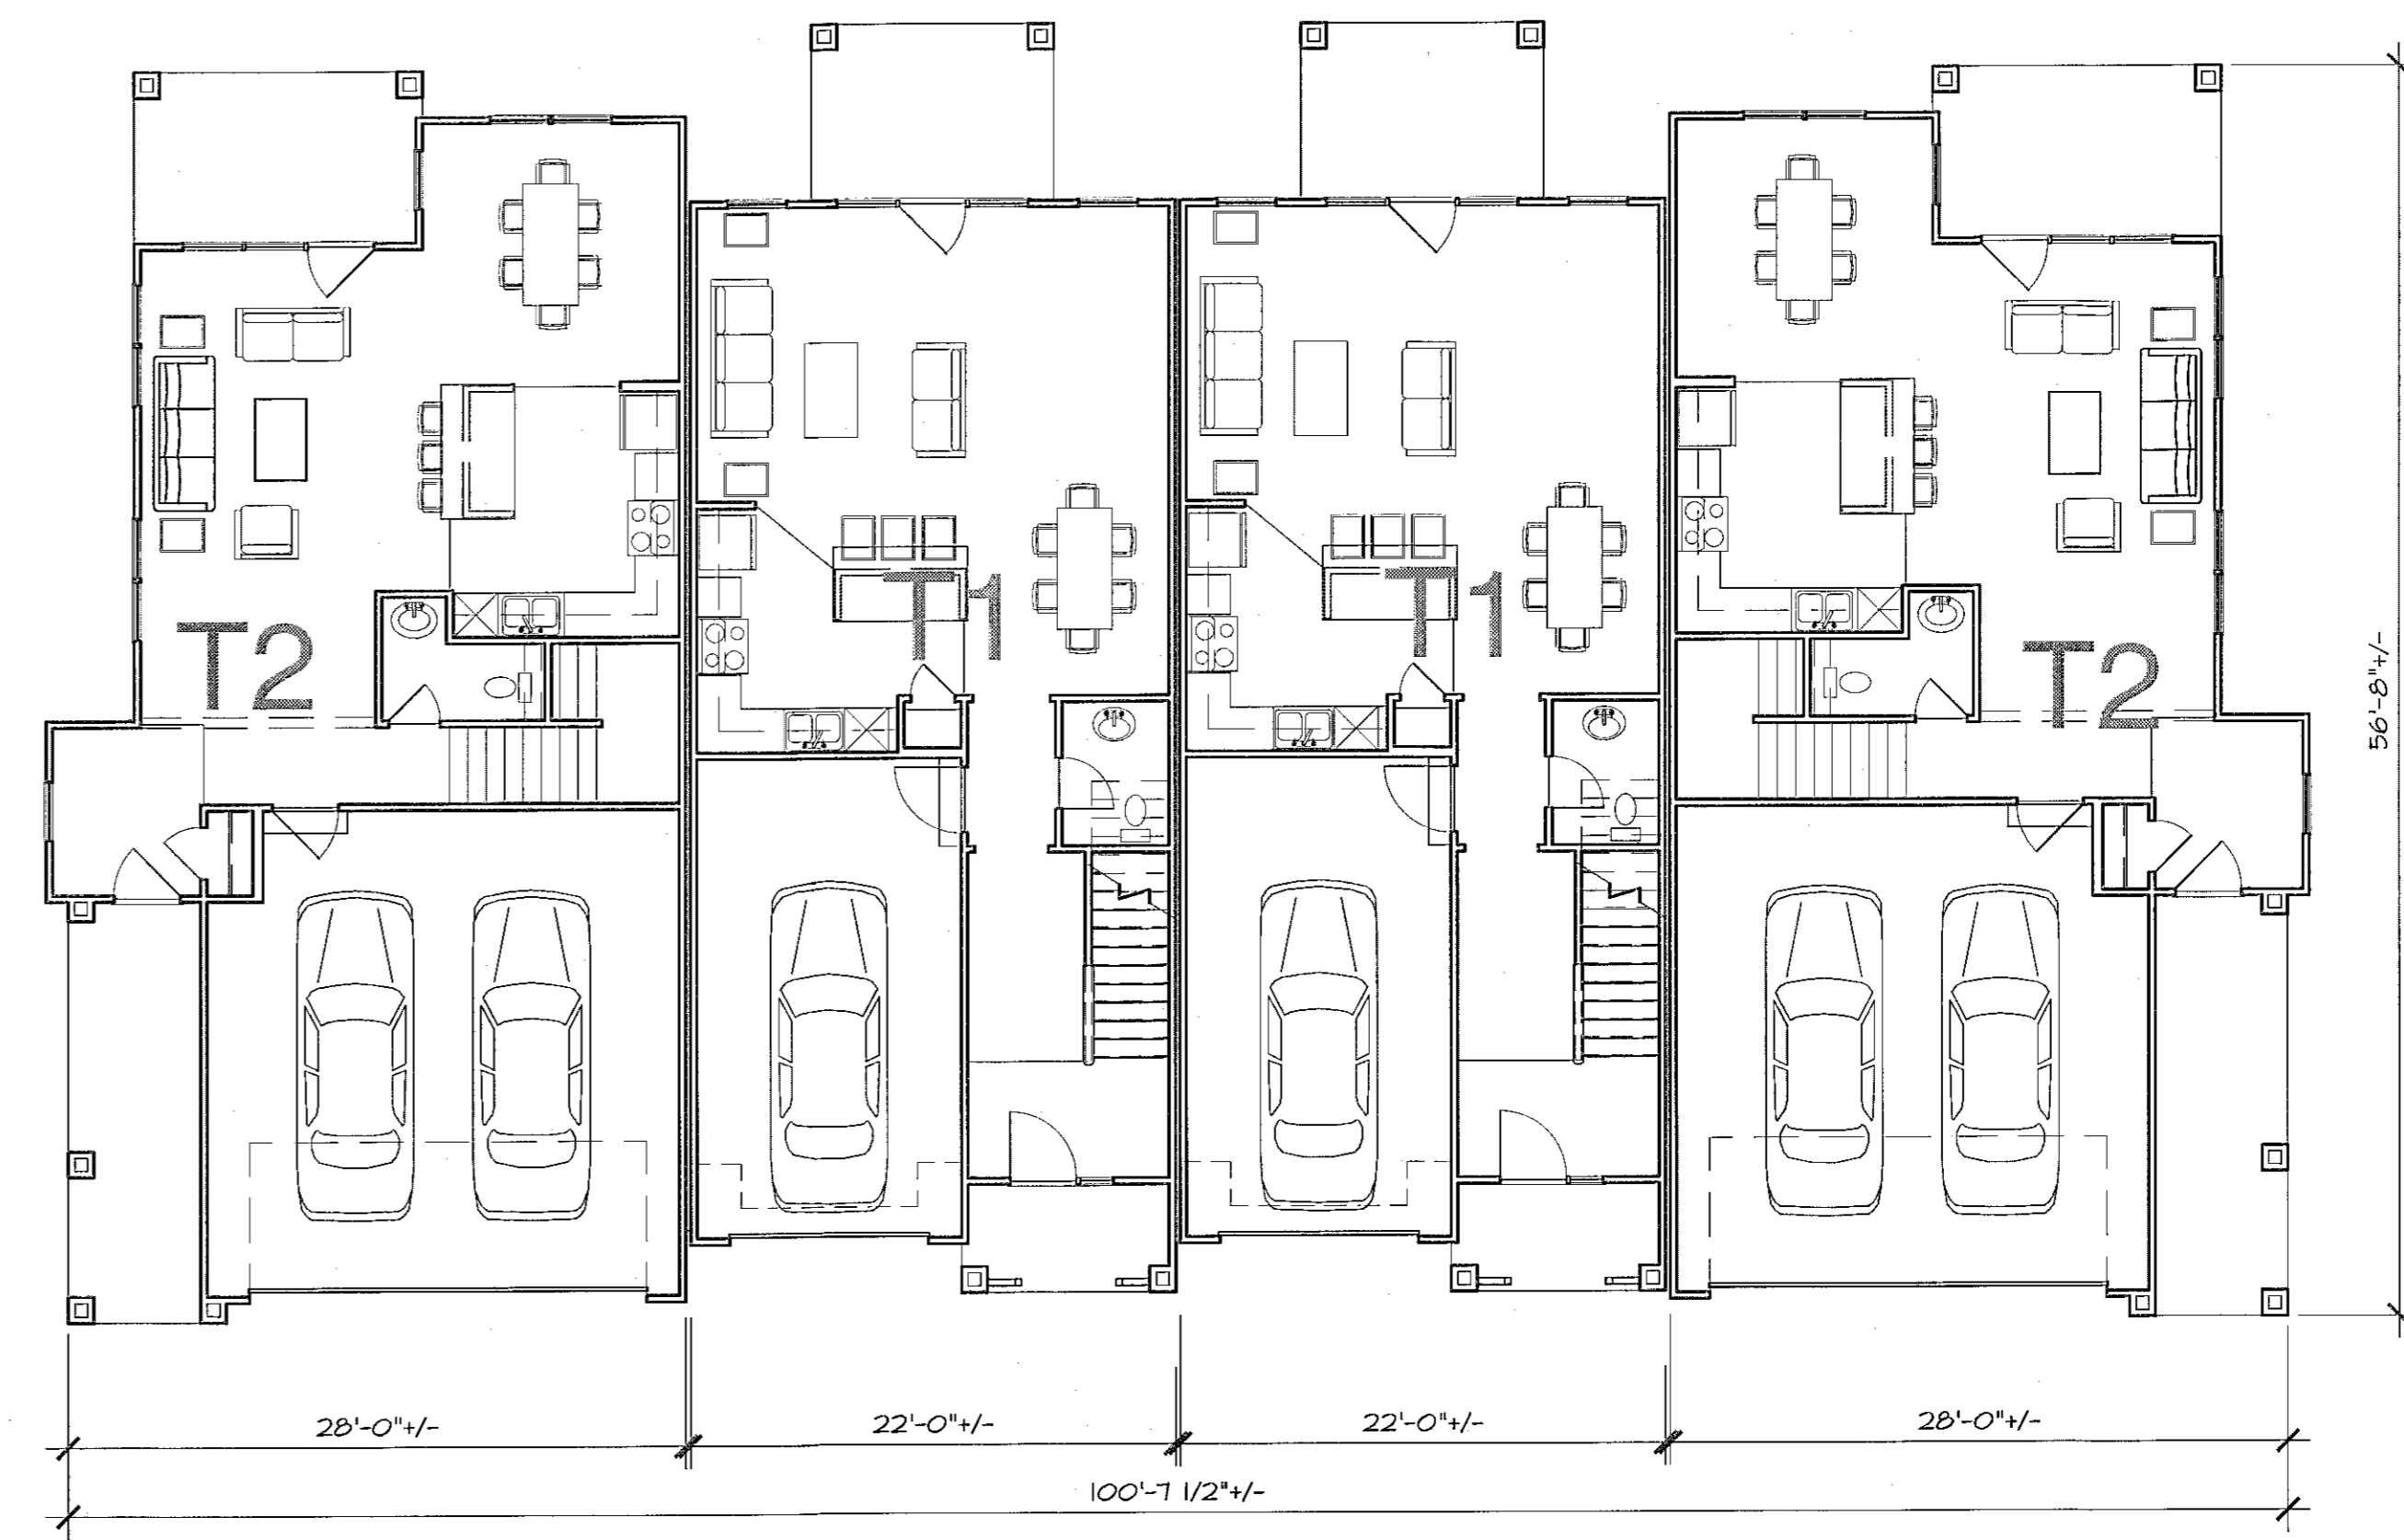

1 4-UNIT TOWNHOME 1ST FLOOR PLAN (T2 ENDS)
 A4.17

1/8"=1'-0"

15-SP-013
 HTE#: 15-0993
 Approved by the Town of Cary
 Development Review Committee
 Planner: *KWH* Date: *1 Apr 2016*