




WLA

WATTS LEAF ARCHITECTS, PA
101 North McDowell Street, Suite 112
Charlotte, North Carolina 28204
PH 704.376.1200, FX 704.376.5111



Alston Town Center
Cary, North Carolina
a multifamily community for
Woodfield Investments, LLC

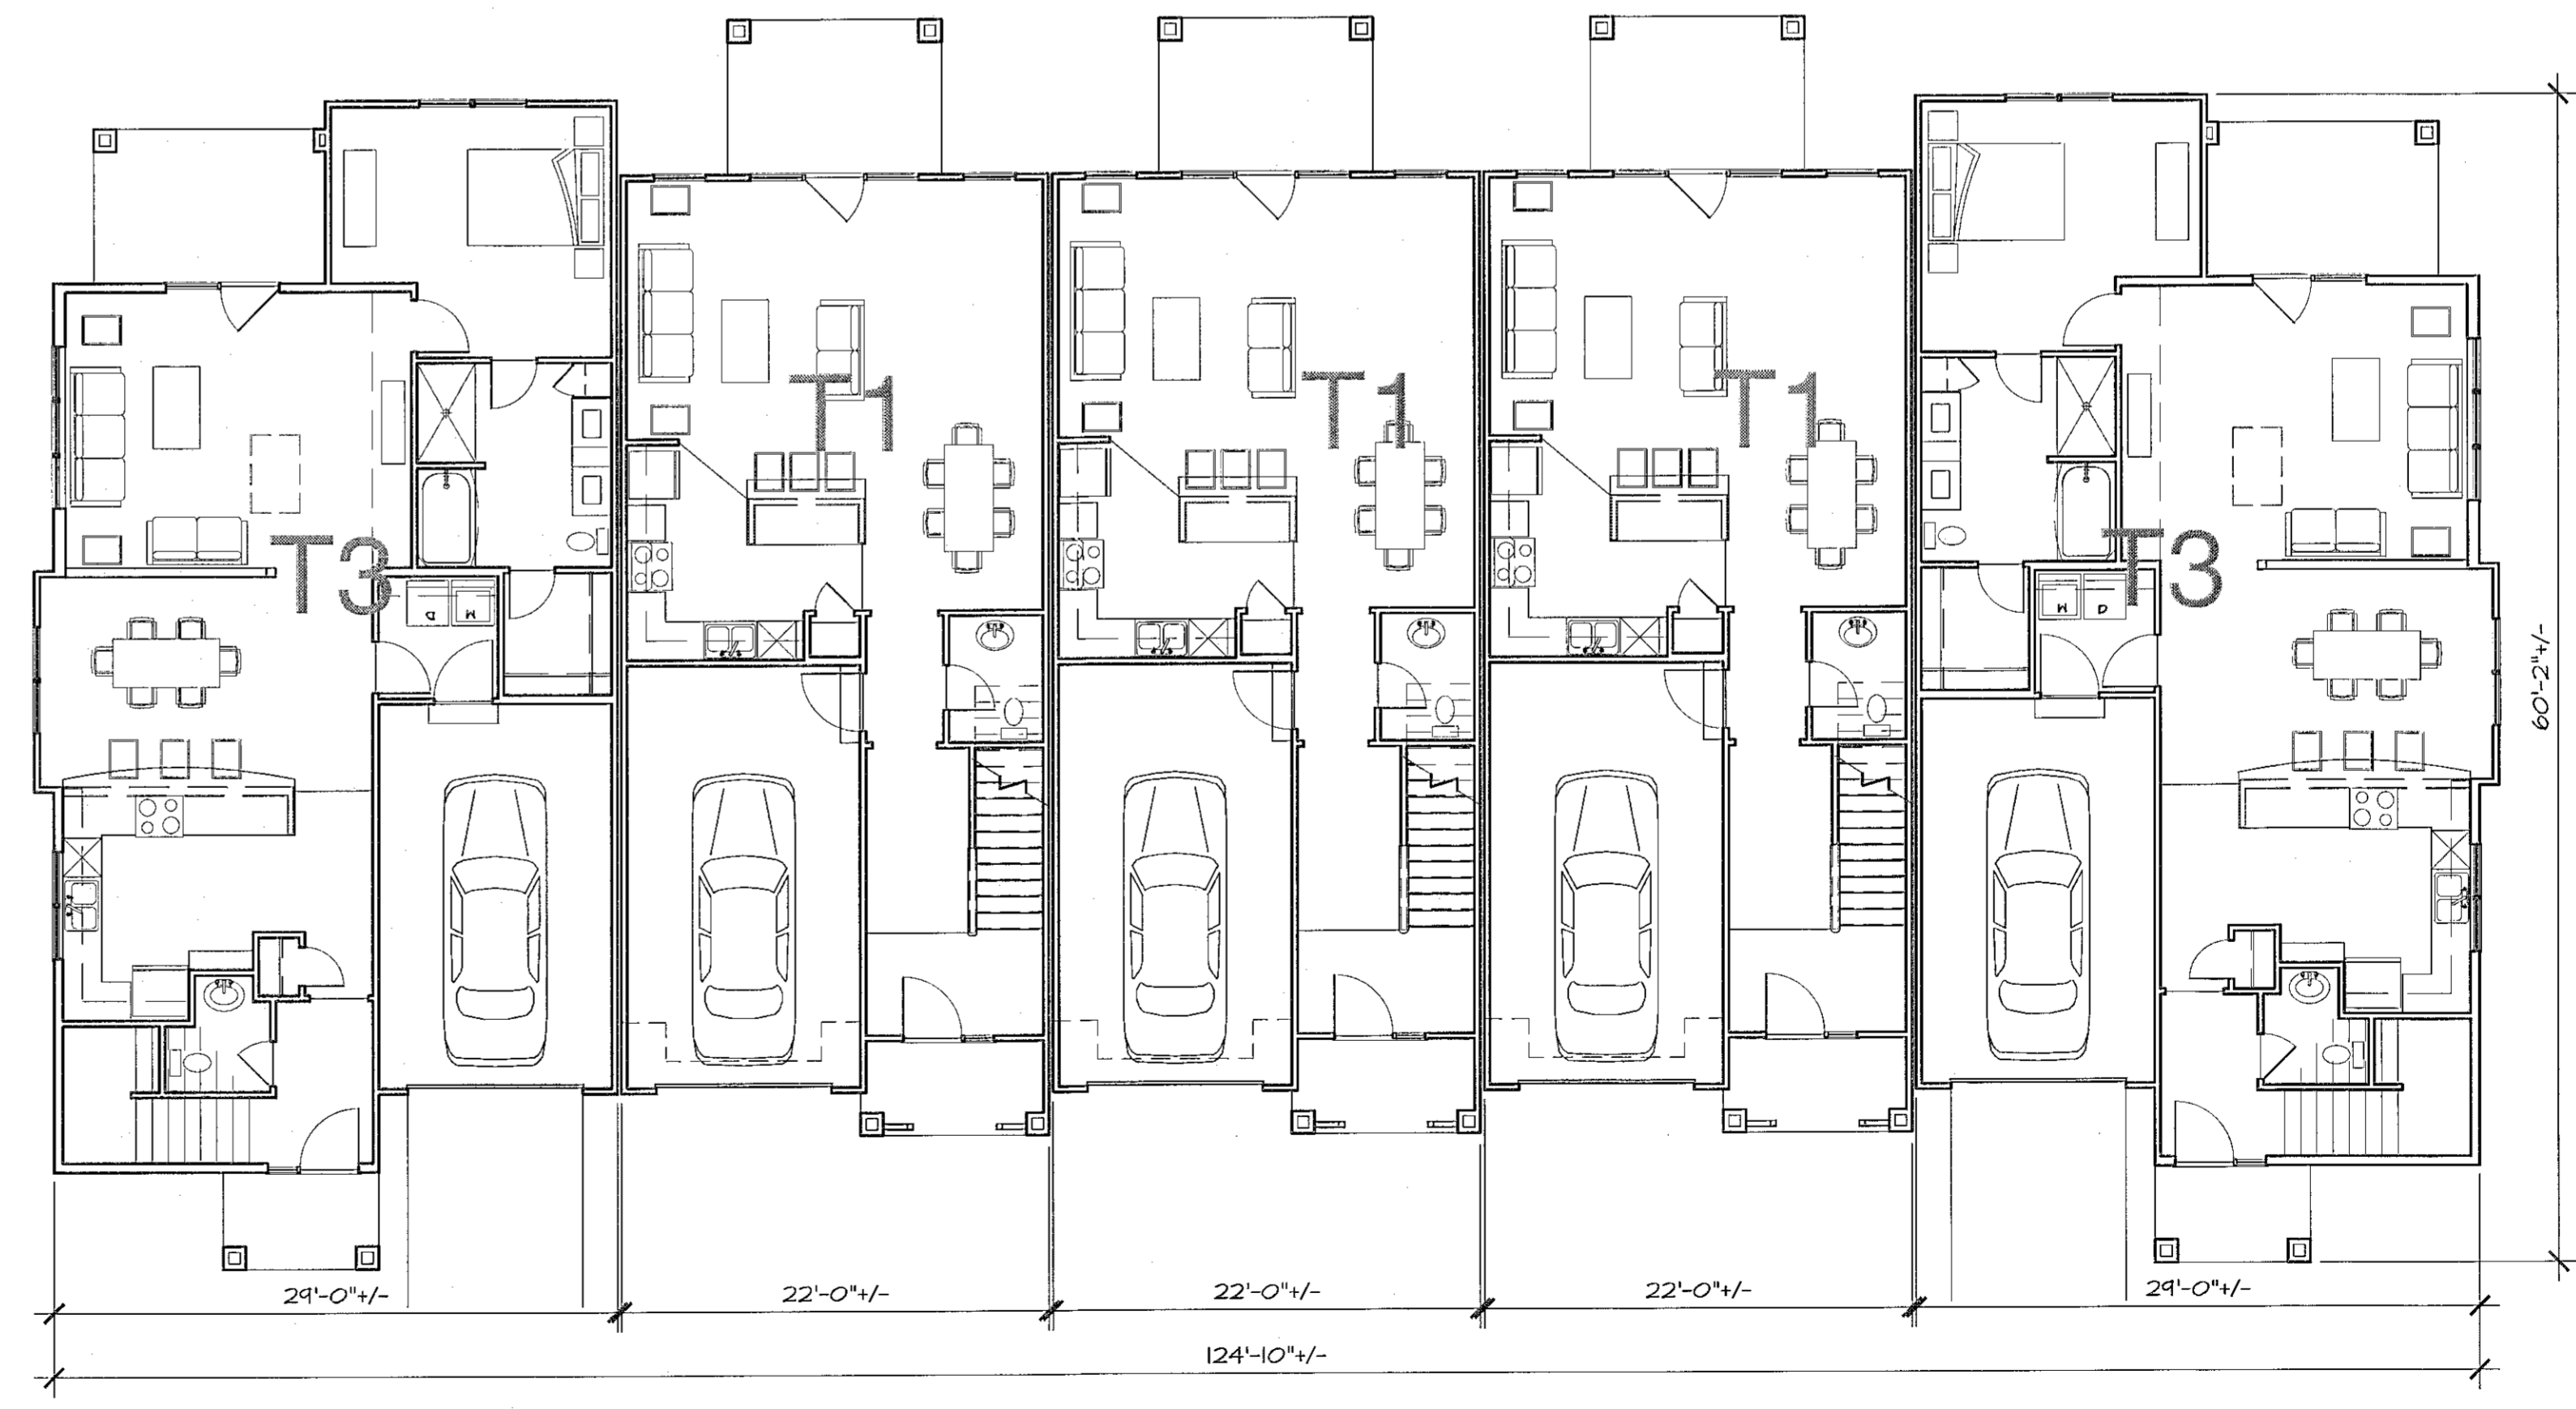

1 | 5-UNIT TOWNHOME 1ST FLOOR PLAN (T3 ENDS)

A4.19

1/8"=1'-0"

15-SP-013
HTE#: 15-0993
Approved by the Town of Cary
Development Review Committee
Planner: *K.H.H.* Date: 1 Apr 2016.

22 OCT.2015
13 AUG.2015
11 JUNE2015

PROJECT	1506
DATE	28 MAY15
DRAWN BY	AMP
CHECKED BY	CMW

BUILDING PLANS
TOWNHOMES
5 UNIT BLDGS.

A4.19