



CLUBHOUSE FLOOR PLAN

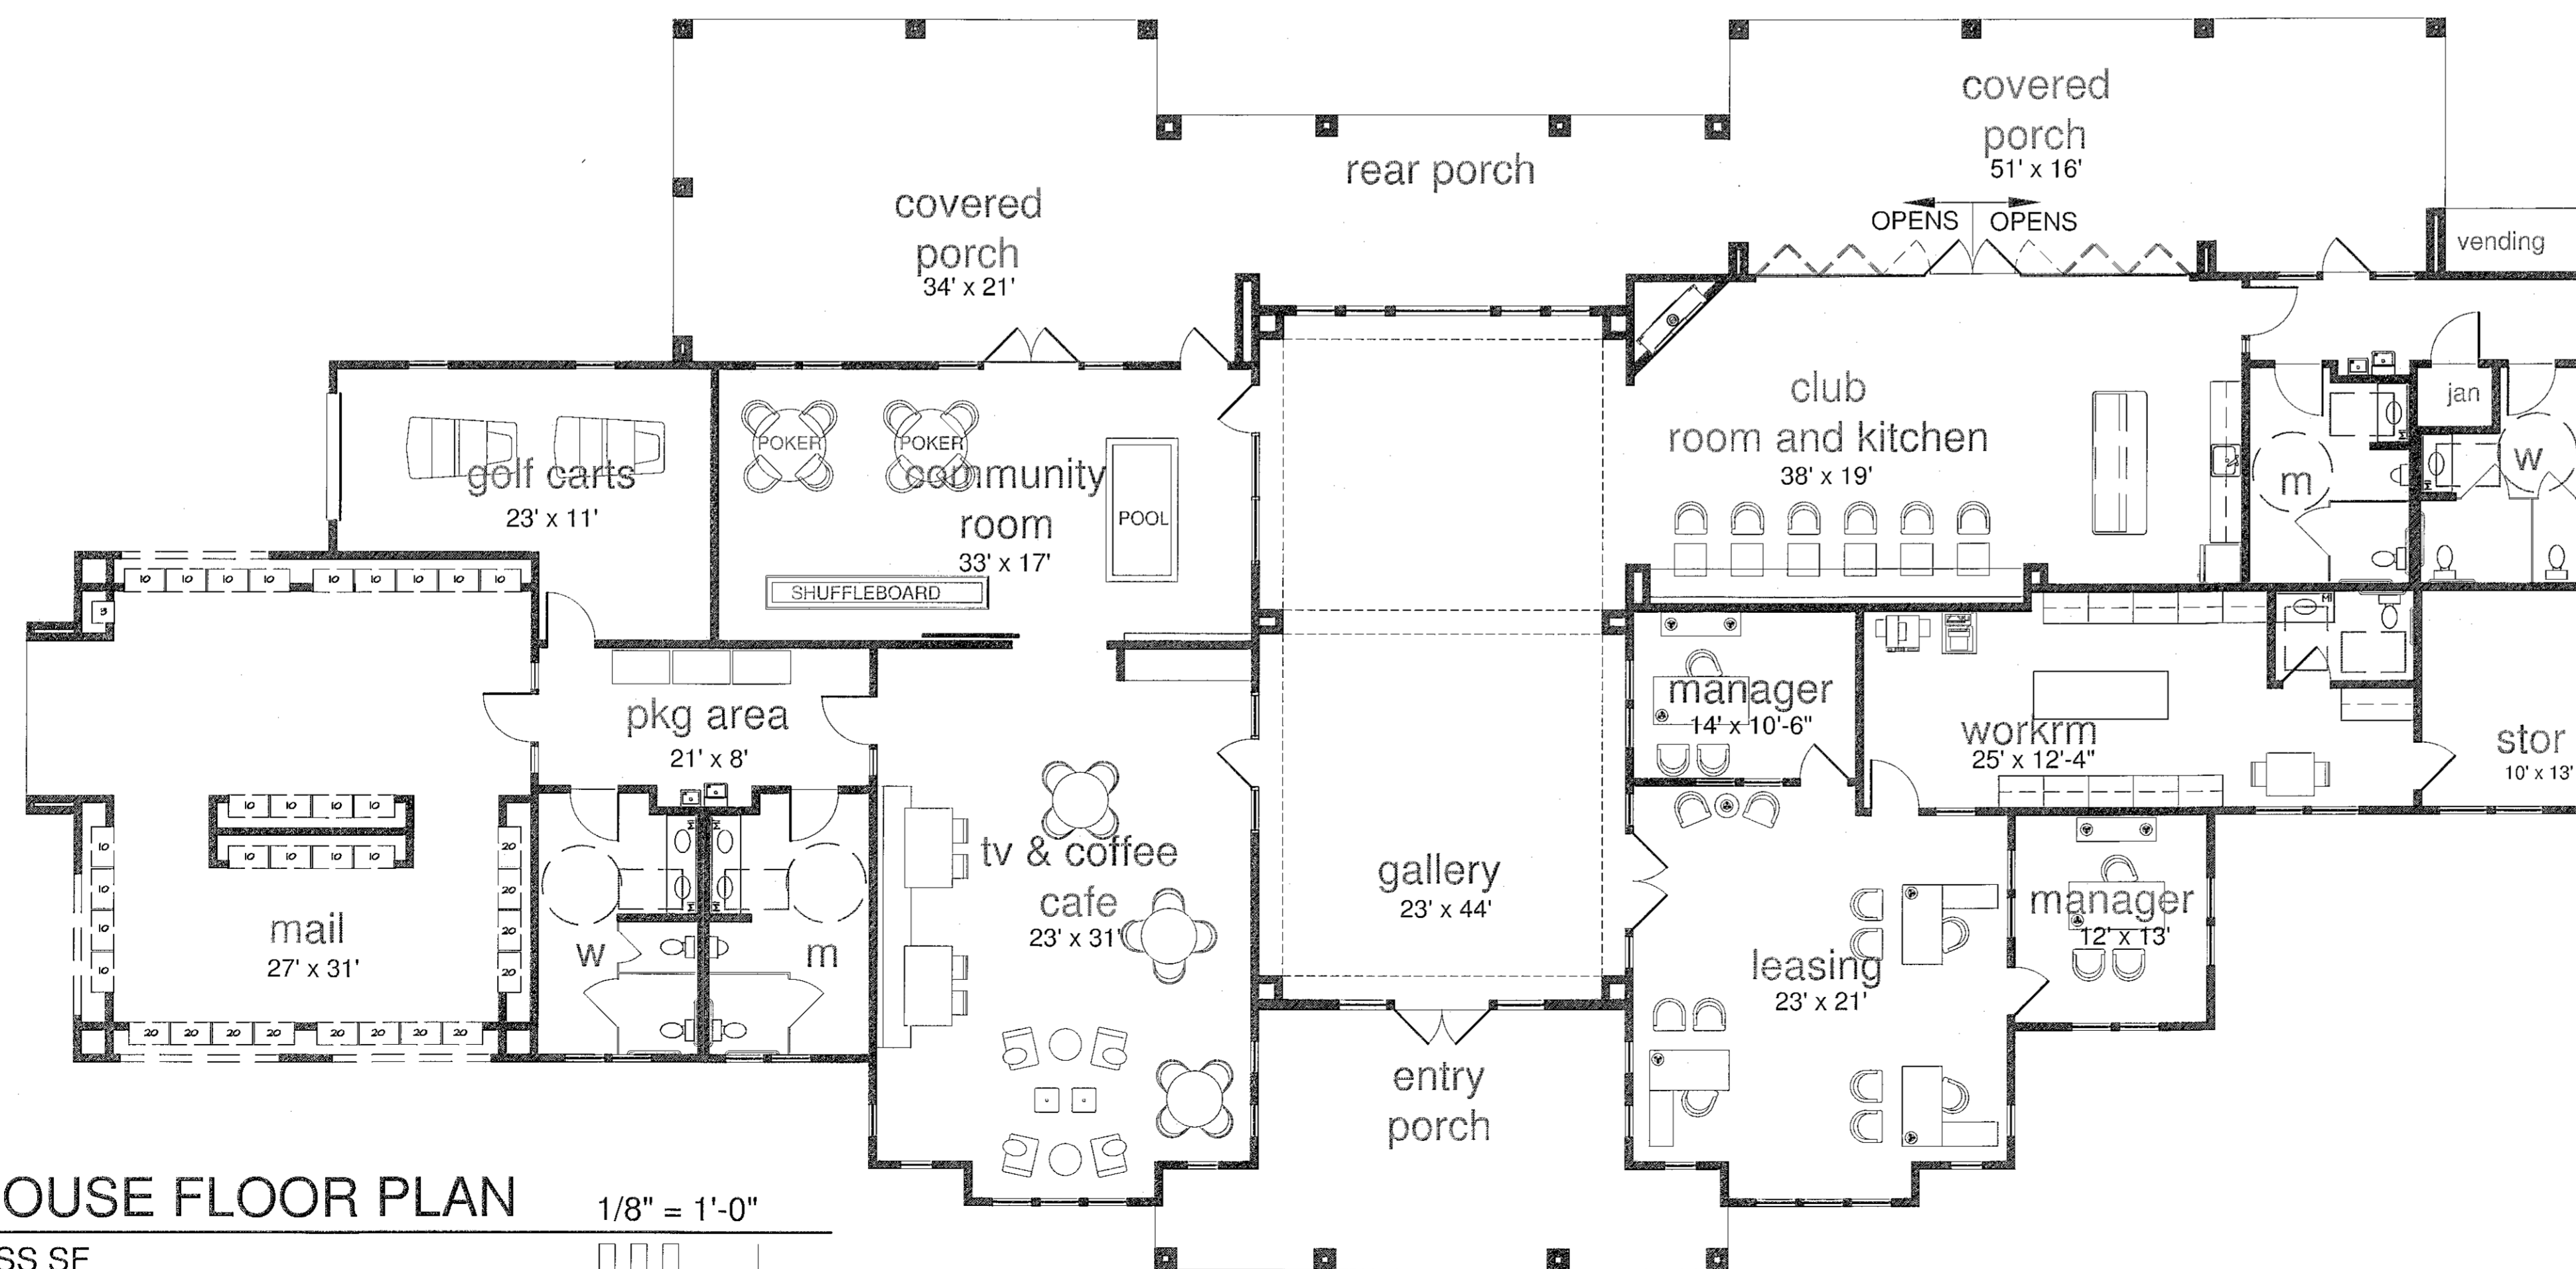


CLUBHOUSE FLOOR PLAN

9,440 GROSS SF
6,217 HTD. SF

1/8" = 1'-0"

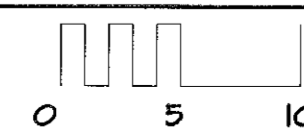

WLA
WATTS LEAF ARCHITECTS, PA
101 North McDowell Street Suite 112
Charlotte, North Carolina 28204
PH 704 376 1200 FX 704 376 5111

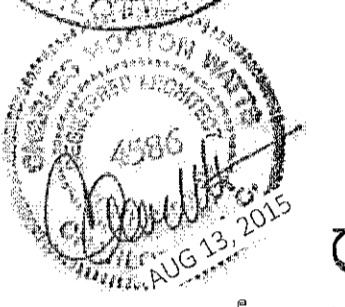

Alston Town Center
Cary, North Carolina
a multifamily community for
Woodfield Investments, LLC

13 AUG.2015
11 JUNE2015

PROJECT	1506
DATE	28 MAY15
DRAWN BY	SAB
CHECKED BY	CMW

FLOOR PLAN CLUB
ROOF PLAN CLUB

CL1.1

15-SP-013
HTE#: 15-0993
Approved by the Town of Cary
Development Review Committee
Planner: KAW Date: 1 Apr 2016