


X:\Projects\WDF-14000\Leno\Construction Drawings\Current Drawings\WDF14000-EC1.dwg, 3/19/2016, 2:07:08 PM, Stephens, Broton

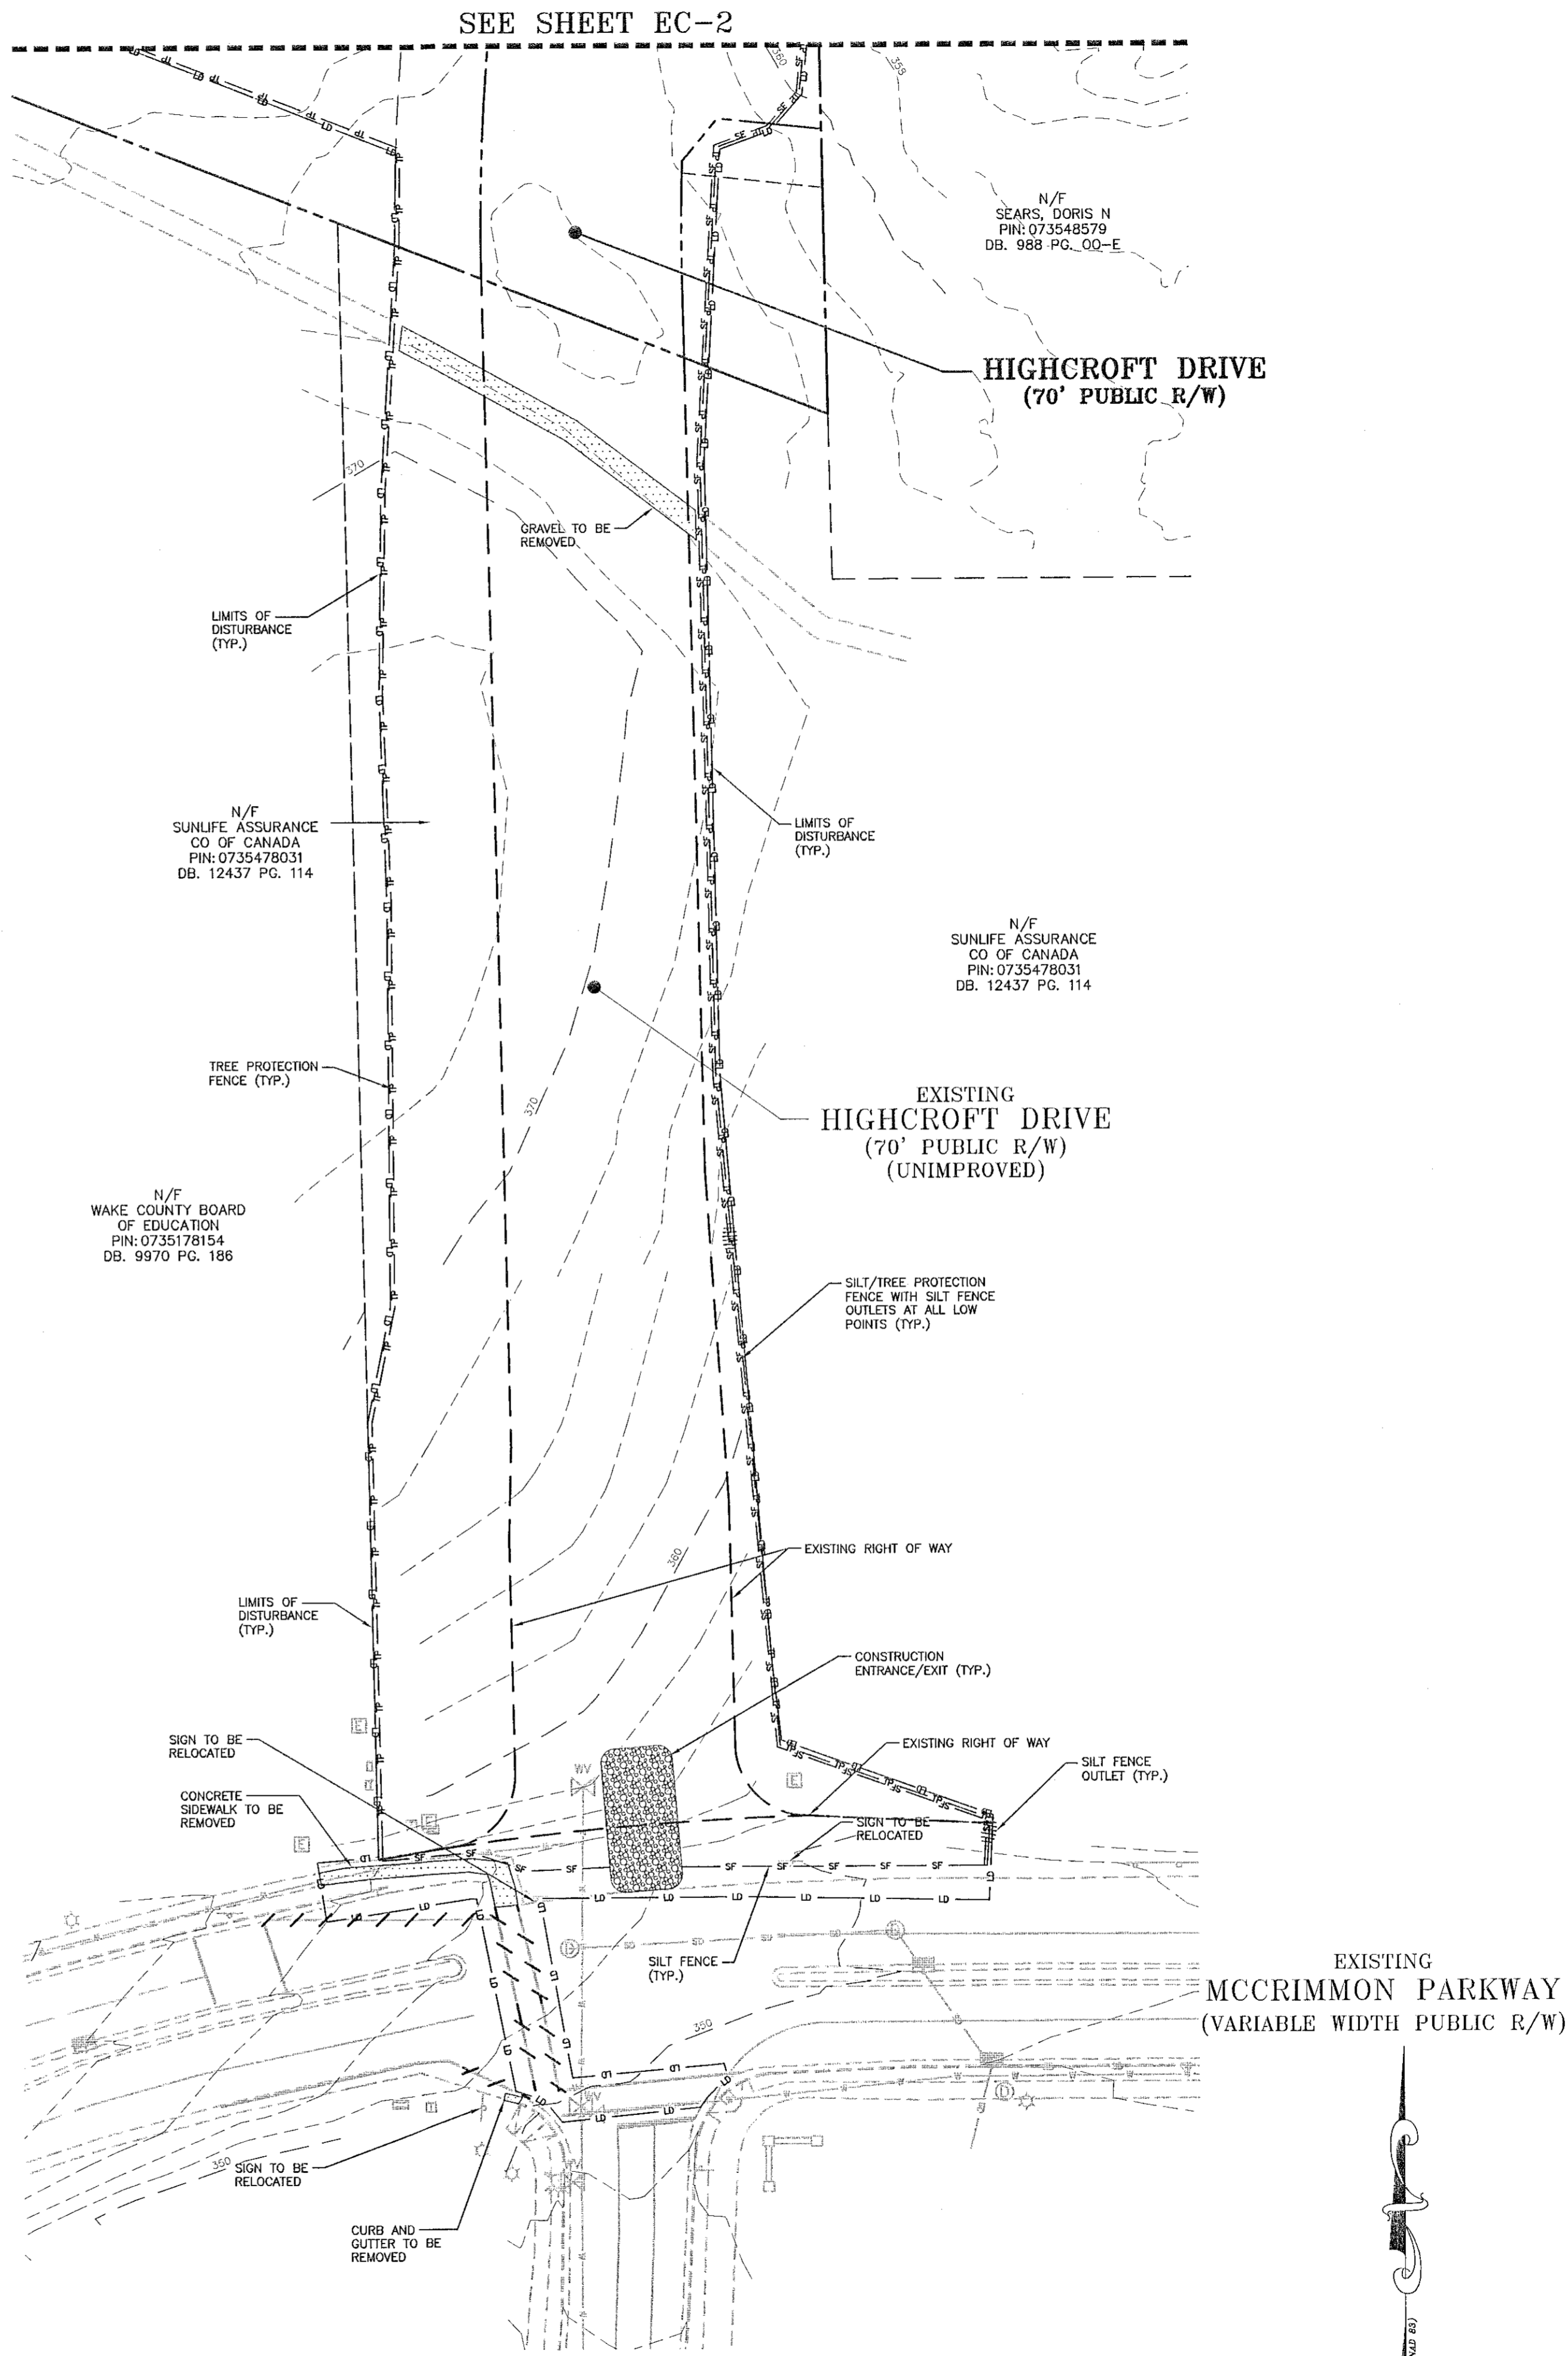

DEMOLITION LEGEND

	TREE OR OTHER VEGETATION TO BE REMOVED
	UNDERGROUND OR OVERHEAD UTILITY TO BE REMOVED
	AREA TO BE REMOVED (SIDEWALK, CURB AND GUTTER, STRUCTURES, ASPHALT, CONCRETE PAVING, ETC.)

EROSION CONTROL LEGEND

	SILT FENCE OUTLET
	INLET PROTECTION
	FILTER BERM
	CHECK DAM
	SILT FENCE
	TREE PROTECTION
	LIMITS OF DISTURBANCE
	WOODED AREA
	DIVERSION DITCH
	CONSTRUCTION ENTRANCE/EXIT


GRADING/EROSION CONTROL NOTES

1. THE TREE PROTECTION FENCE SHALL BE MAINTAINED ON THE SITE UNTIL ALL SITE WORK IS COMPLETED AND THE FINAL SITE INSPECTION PRIOR TO THE CERTIFICATE OF OCCUPANCY (CO). THE FENCING SHALL BE REMOVED IMMEDIATELY PRIOR TO FINAL INSPECTION FOR THE SITE.
2. TREE PROTECTION FENCING SHALL NOT BE MOVED AND THERE SHALL BE NO ENCROACHMENT INTO SUCH PROTECTED AREA(S) WITHOUT WRITTEN AUTHORIZATION OF THE TOWN'S ZONING COMPLIANCE STAFF. ANY ACTIVITY (LANDSCAPING, FENCING, OR UTILITY INSTALLATION) SHOWN ON THE APPROVED PLANS IN A TREE PROTECTION AREA, SHALL ALSO NOT OCCUR WITHOUT WRITTEN AUTHORIZATION FROM THE TOWN'S ZONING COMPLIANCE STAFF. ANY UNAUTHORIZED ENCROACHMENT OR DISTURBANCE WITHIN THE BOUNDARIES OF A TREE PROTECTION AREA SHALL AUTOMATICALLY RESULT IN FINES AND A REPLACEMENT OF ANY DAMAGED VEGETATION IN ACCORDANCE WITH THE LAND DEVELOPMENT ORDINANCE.

15-SP-013
HTE#: 15-0993
APPROVED BY THE TOWN OF CARY
DEVELOPMENT REVIEW COMMITTEE


SEE SHEET C-2 FOR EROSION CONTROL NOTES, SEDIMENT TRAP SPECIFICATIONS, AND EROSION CONTROL SEQUENCES

ALL CONSTRUCTION SHALL BE IN ACCORDANCE WITH THE CURRENT TOWN OF CARY ENGINEERING DESIGN AND CONSTRUCTION STANDARDS

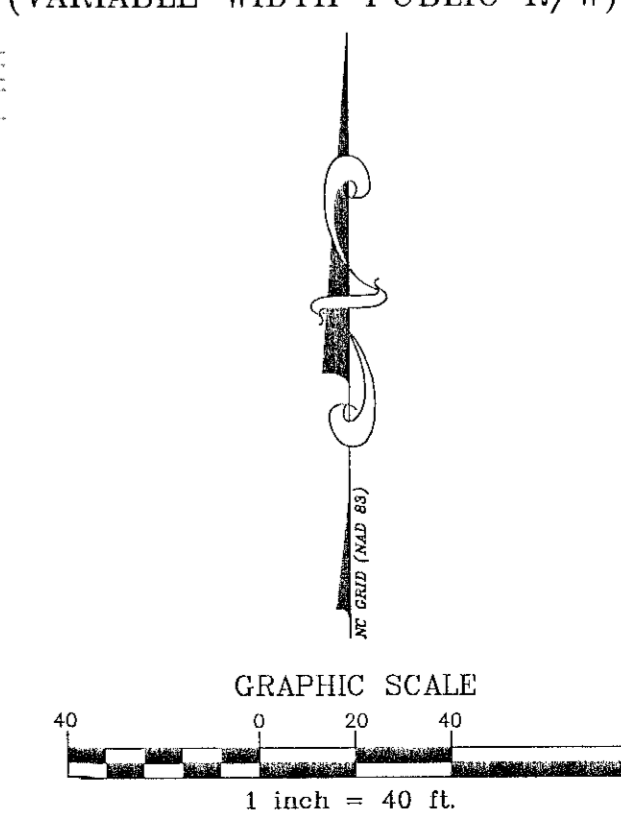

FINAL DRAWING - RELEASED FOR CONSTRUCTION

THE JOHN R. MCADAMS COMPANY, INC.
2905 McAdams Parkway
Durham, North Carolina 27713
License No.: C-0283
(800) 733-5646 • McAdamsCo.com

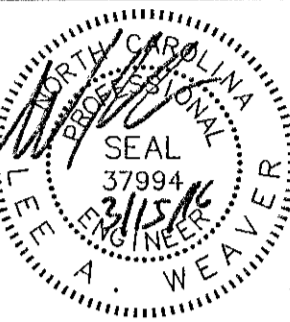

REVISIONS:

DEVELOPER:
WOODFIELD INVESTMENTS, LLC
11425 HORSEMAN'S TRAIL
RALEIGH, NC 27613

ALSTON VILLAGE
SUBDIVISION AND SITE PLAN
CONSTRUCTION DRAWINGS
CARY, NORTH CAROLINA

EROSION CONTROL PLAN - STAGE 1

PROJECT NO: WDF-14000
FILENAME: WDF14000-EC1
CHECKED BY: LAW
DRAWN BY: KWH
SCALE: 1" = 40'
DATE: 03-15-2016
SHEET NO: EC-6

