
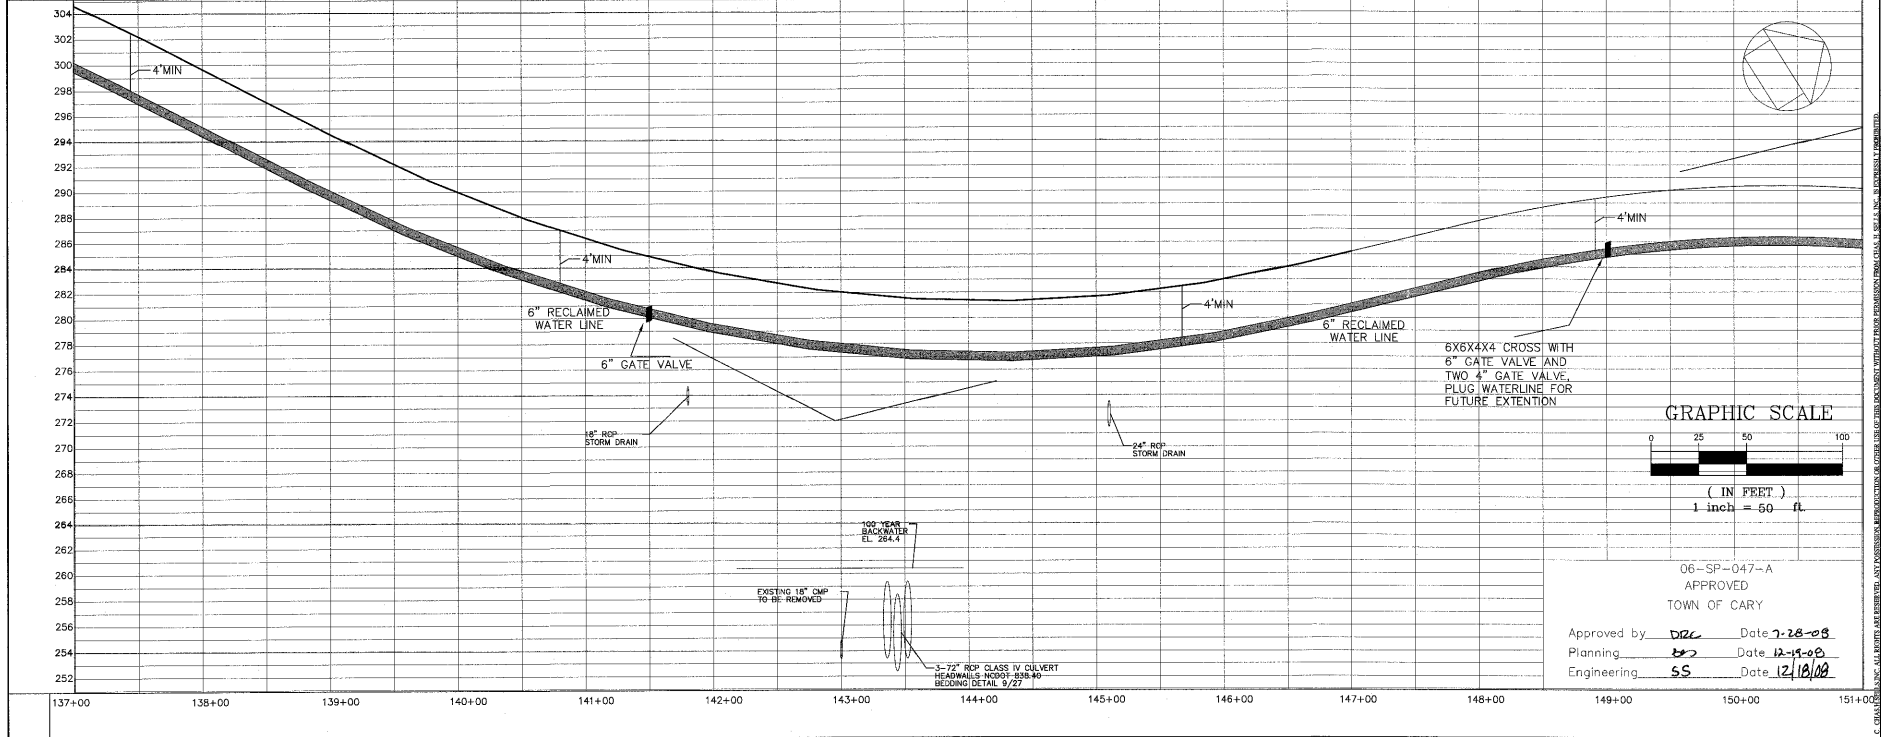


CHAS. H. SELLS, INC.
Civil Engineering, Surveying and Planning
154-01 Weston Parkway
Suite 100
Cary, NC 27513
Tel: 919-678-0226
Fax: 919-678-0226
www.chasells.com

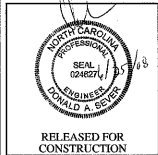

**Amberly Roadway
Phase 2**
Cary, NC
GS Carolina
Raleigh, NC 27607

REVISIONS	DATE	BY

PROJECT #: 04-007 DATE: 06/25/08
DRAWN BY: MB CHECKED BY: DS
TITLE: YATES STORE ROAD PLAN AND PROFILE
SHEET: **C3.1**