


CHAS. H. SELLS, INC.
Civil Engineering, Surveying and Planning
15401 Weston Parkway
Suite 100
Cary, NC 27513
Tel: 919-471-1111
Fax: 919-678-0206
www.chashesells.com

RELEASED FOR CONSTRUCTION

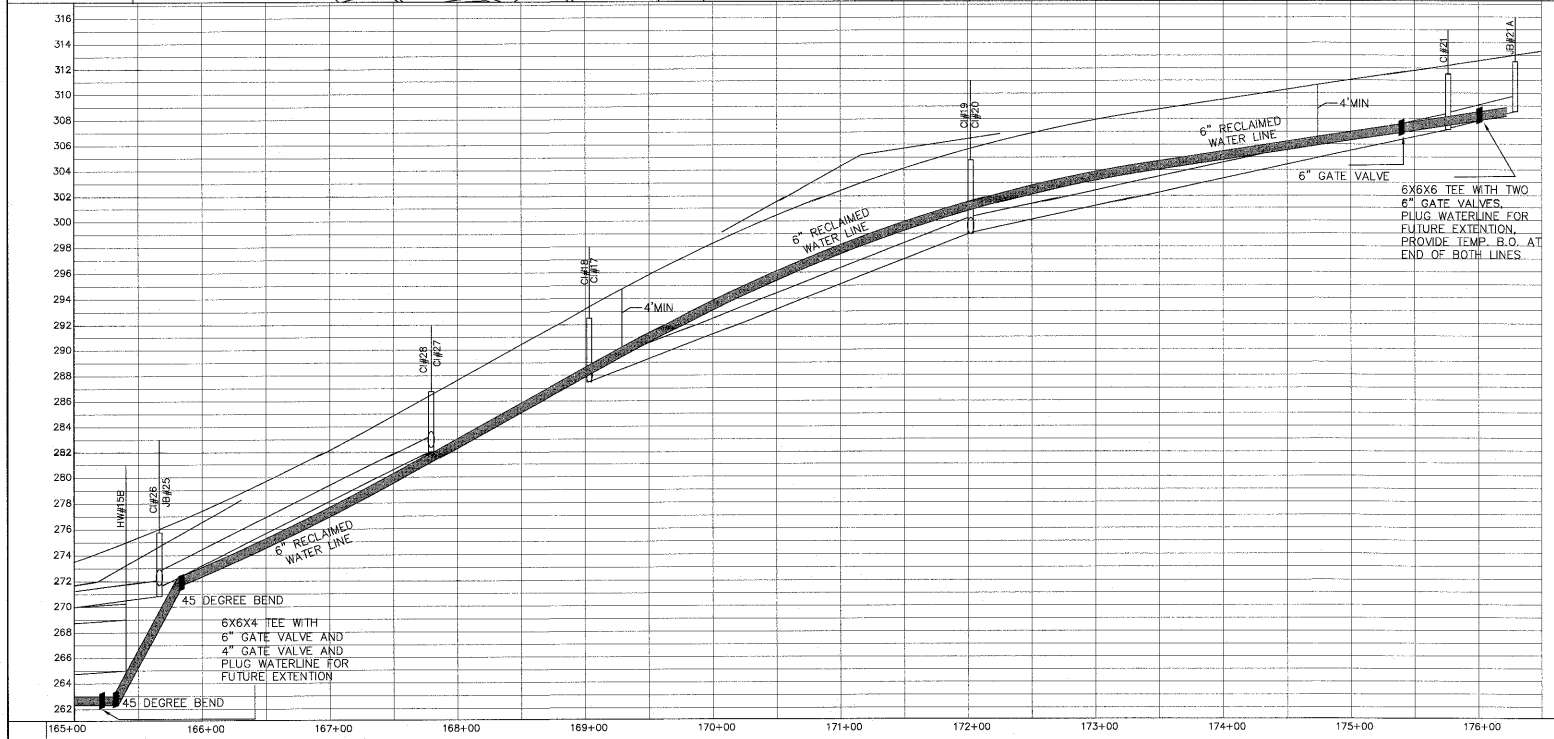

**Amberly Roadway
Phase 2**
Cary, NC

GS Carolina
4011 W. ... Raleigh, NC 27607

GRAPHIC SCALE
(IN FEET)
1 inch = 50 ft.

06-SP-047-A
APPROVED
TOWN OF CARY

Approved by: DRC Date 7-26-06
Planning: SS Date 12-19-08
Engineering: SS Date 12/18/08

REVISIONS

PROJECT #: 04-4027 DATE: 06/25/08
DRAWN BY: MB CHECKED BY: DS
TITLE: YATES STORE ROAD PLAN AND PROFILE
SHEET: **C3.3**