


CAROLINA POWER & LIGHT

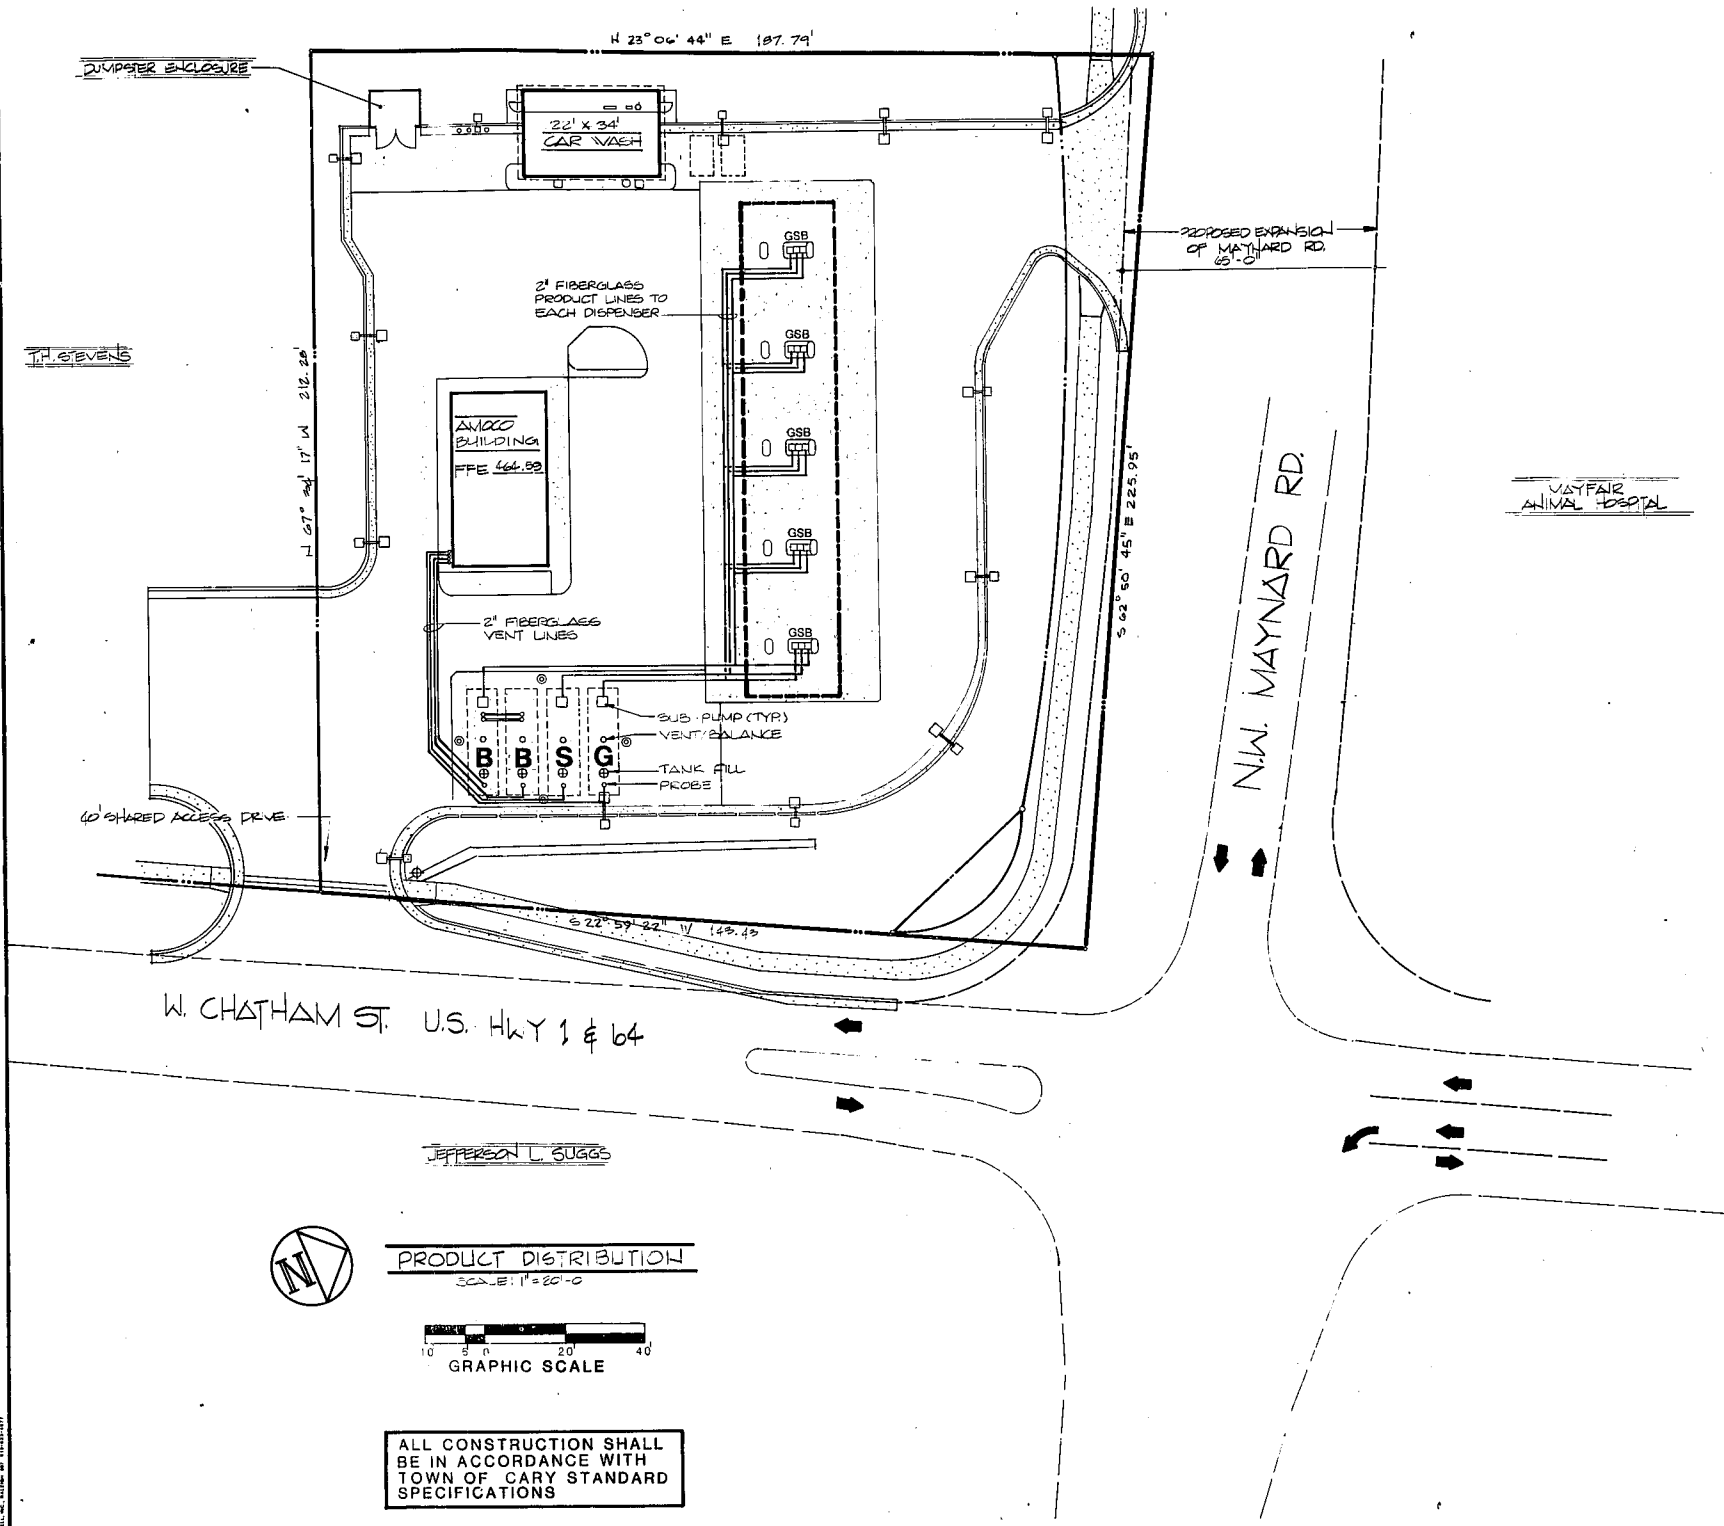

- GENERAL NOTES**
1. SITE CONDITIONS AS SHOWN WERE TAKEN FROM A SURVEY PREPARED BY R. R. HERRING & ASSOCIATES, INC., 7406 WEST NASH STREET, WILSON, NC 27893 (919) 291-8887. DATED: JULY, 1988.
 2. REFER TO SHEET ST-1 FOR SITE PLAN, SHEET ST-2 FOR GRADING PLAN, SHEET ST-3 FOR SOIL EROSION CONTROL PLAN, SHEET ST-5 AND ST-6 FOR PUMP ISLAND AND UNDERGROUND TANK AND ELECTRIC SUPPLY SITE PLAN.
 3. ALL UTILITY LOCATIONS INCLUDING SEWER, WATER, GAS, ELECTRIC, AND TELEPHONE SHALL BE VERIFIED BY THE CONTRACTOR AT THE SITE PRIOR TO CONSTRUCTION. COORDINATE ALL UTILITY CONNECTIONS WITH LOCAL AUTHORITIES PRIOR TO INSTALLATION.
 4. ELECTRICAL CONTRACTOR SHALL RUN CONDUIT TO NEW PRIME SIGN WHICH IS SUPPLIED AND INSTALLED BY OWNER. VERIFY EXACT LOCATION OF SIGN WITH OWNER'S SITE REPRESENTATIVE.
 5. WATER MAIN TAP TO BE 1" METER BASE. WATER LINE FROM METER TO BUILDING SHALL BE 1" COPPER.
 6. CONNECT BUILDING STORM DRAINAGE INTO STORM DRAINAGE SYSTEM WHERE APPLICABLE.
 7. YARD LIGHTS WHEN SHOWN SHALL HAVE BASE INSTALLED BY GENERAL CONTRACTOR AND WERED BY ELECTRICAL CONTRACTOR.
 8. CONTRACTOR, PRIOR TO SUBMITTING BID SHALL INSPECT SITE FOR WORK TO BE DONE THIS JOB BY HIS RESPECTIVE TRADE. CONTRACTOR(S) PROVIDING SERVICES SHALL VERIFY EXISTING CONDITIONS AND BE RESPONSIBLE FOR ALL DIMENSIONS AND ELEVATIONS ON JOB SITE. DISCREPANCIES NOTED SHALL BE BROUGHT TO THE ATTENTION OF THE ARCHITECT PRIOR TO CONSTRUCTION.
 9. PRODUCT PIPING AND CONDUIT RUNS AS SHOWN ARE SCHEMATIC - ADJUSTMENT OF PIPING LOCATION IS PERMISSIBLE UPON NOTIFICATION OF OWNER.


NOTE: RUN PRODUCT LINES UNDER CONCRETE PADS IN ALL CASES WHEN POSSIBLE.

R. GARY GLUCK, A.I.A.
ARCHITECT - PLANNERS
 228 SOUTH CHURCH STREET, POST OFFICE BOX 273
 ROCKY MOUNT, NORTH CAROLINA 27801
 TELEPHONE (919) 442-1686



CONTRACTOR SHALL VERIFY AND BE RESPONSIBLE FOR ALL DIMENSIONS AT JOB SITE.

SITE DEVELOPMENT PLANS FOR
AMOCO OIL COMPANY
 W. CHATHAM ST. & N.W. MAYNARD RD.
 CARY, N.C.

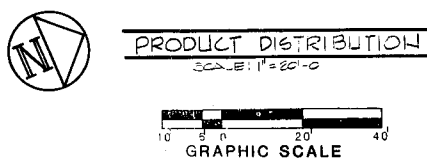

ALL CONSTRUCTION SHALL BE IN ACCORDANCE WITH TOWN OF CARY STANDARD SPECIFICATIONS

REVISIONS	
17 MAR '89	AS PER TOWN
31 MAR '89	AS PER TOWN
03 APRIL '89	AS PER TOWN
DRAWN BY JMB/SB	
CHECKED BY REG	
DATE 18 AUG 1988	
SHEET 5 OF 12	
PROJECT	SHEET NO.
872	ST-5
PRODUCT DISTRIBUTION	