


03 FRONT ELEVATION (PLAN SOUTH)

Scale: 1/8" = 1'-0"

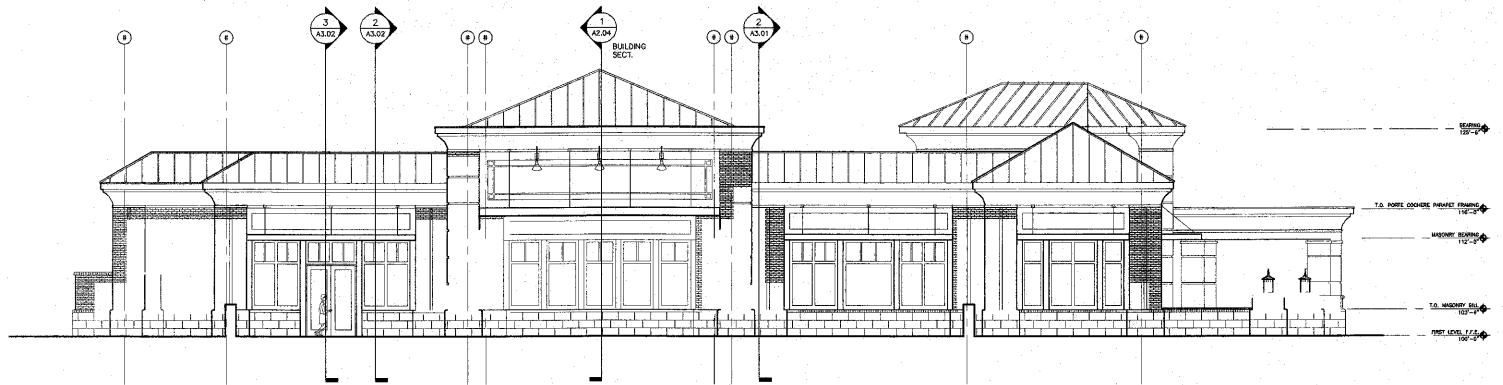

02 REAR ELEVATION (PLAN NORTH)

Scale: 1/8" = 1'-0"

01 NOTES, LEGENDS

Scale: 1/8" = 1'-0"

05-SP-001  
 APPROVED  
 TOWN OF CARY  
 Drawn by: DRC Date: 06/30/05  
 Checked by: JK Date: 06/30/05  
 Planning: TS Date: 7-1-05  
 Engineering: TS Date: 7-1-05



125 N. Harrington St.  
 Raleigh, NC 27603  
 919/833-6413  
 919/836-1280 FAX  
 ClineDesignAssoc.com

Poythress Commercial Contractors  
 Arboretum Restaurant (Shell Building)  
 Weston Parkway  
 Cary, North Carolina

Design Development  
 NOT FOR CONSTRUCTION

PROJECT: 05029  
 DATE: 04/21/2006  
 REVISIONS: \_\_\_\_\_ DATE: \_\_\_\_\_

DRAWN BY: AG/BW  
 CHECKED BY: JL

EXTERIOR ELEVATIONS

A2.01