


03 SIDE ELEVATION (PLAN EAST)

Scale: 1/8" = 1'-0"

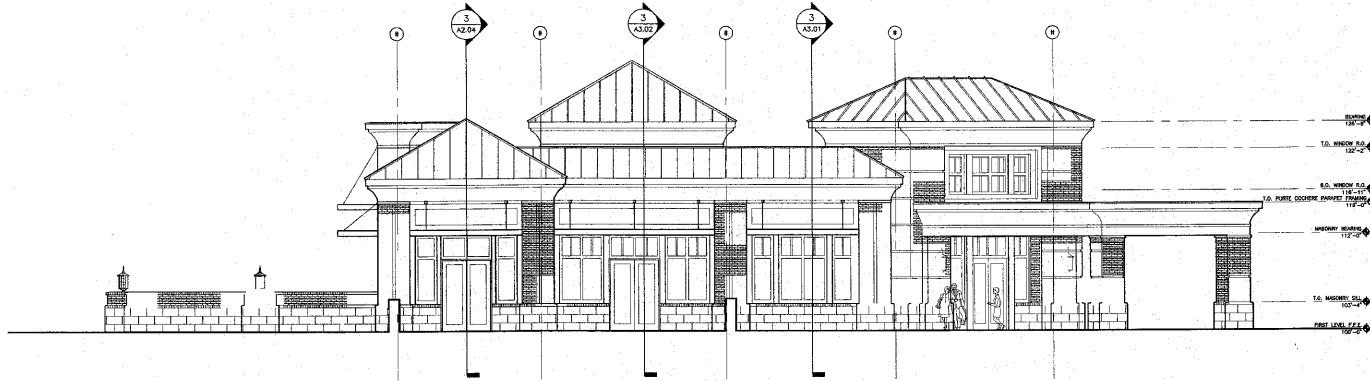

02 SIDE ELEVATION (PLAN WEST)

Scale: 1/8" = 1'-0"

01 NOTES, LEGENDS

Scale: 1/8" = 1'-0"

05-SP-001
 APPROVED
 TOWN OF CARY
 DRAWN BY: AG/BW
 CHECKED BY: JL
 DRC: DR Date: 06/30/05
 Planning: TL Date: 06/30/05
 Engineering: TS Date: 7-1-05

Design Development
 Not for Construction

PROJECT: 05029
 DATE: 04.21.2005
 REVISIONS: DATE

BRAWN BY: AG/BW
 CHECKED BY: JL
 EXTERIOR ELEVATIONS

A2.02



125 N. Harrington St.
 Raleigh, NC 27603
 919/833-6415
 919/836-1280 FAX
 ClineDesignAssoc.com

Poynthess Commercial Contractors
Arboretum Restaurant (Shell Building)
 Weston Parkway
 Cary, North Carolina

THIS DRAWING IS THE PROPERTY OF CLINE DESIGN ASSOCIATES, INC. AND IS NOT TO BE REPRODUCED, COPIED, OR LOANED IN ANY FORM OR MANNER WITHOUT THE EXPRESS WRITTEN PERMISSION AND CONSENT OF CLINE DESIGN ASSOCIATES, INC.