


Overall Site Key Plan

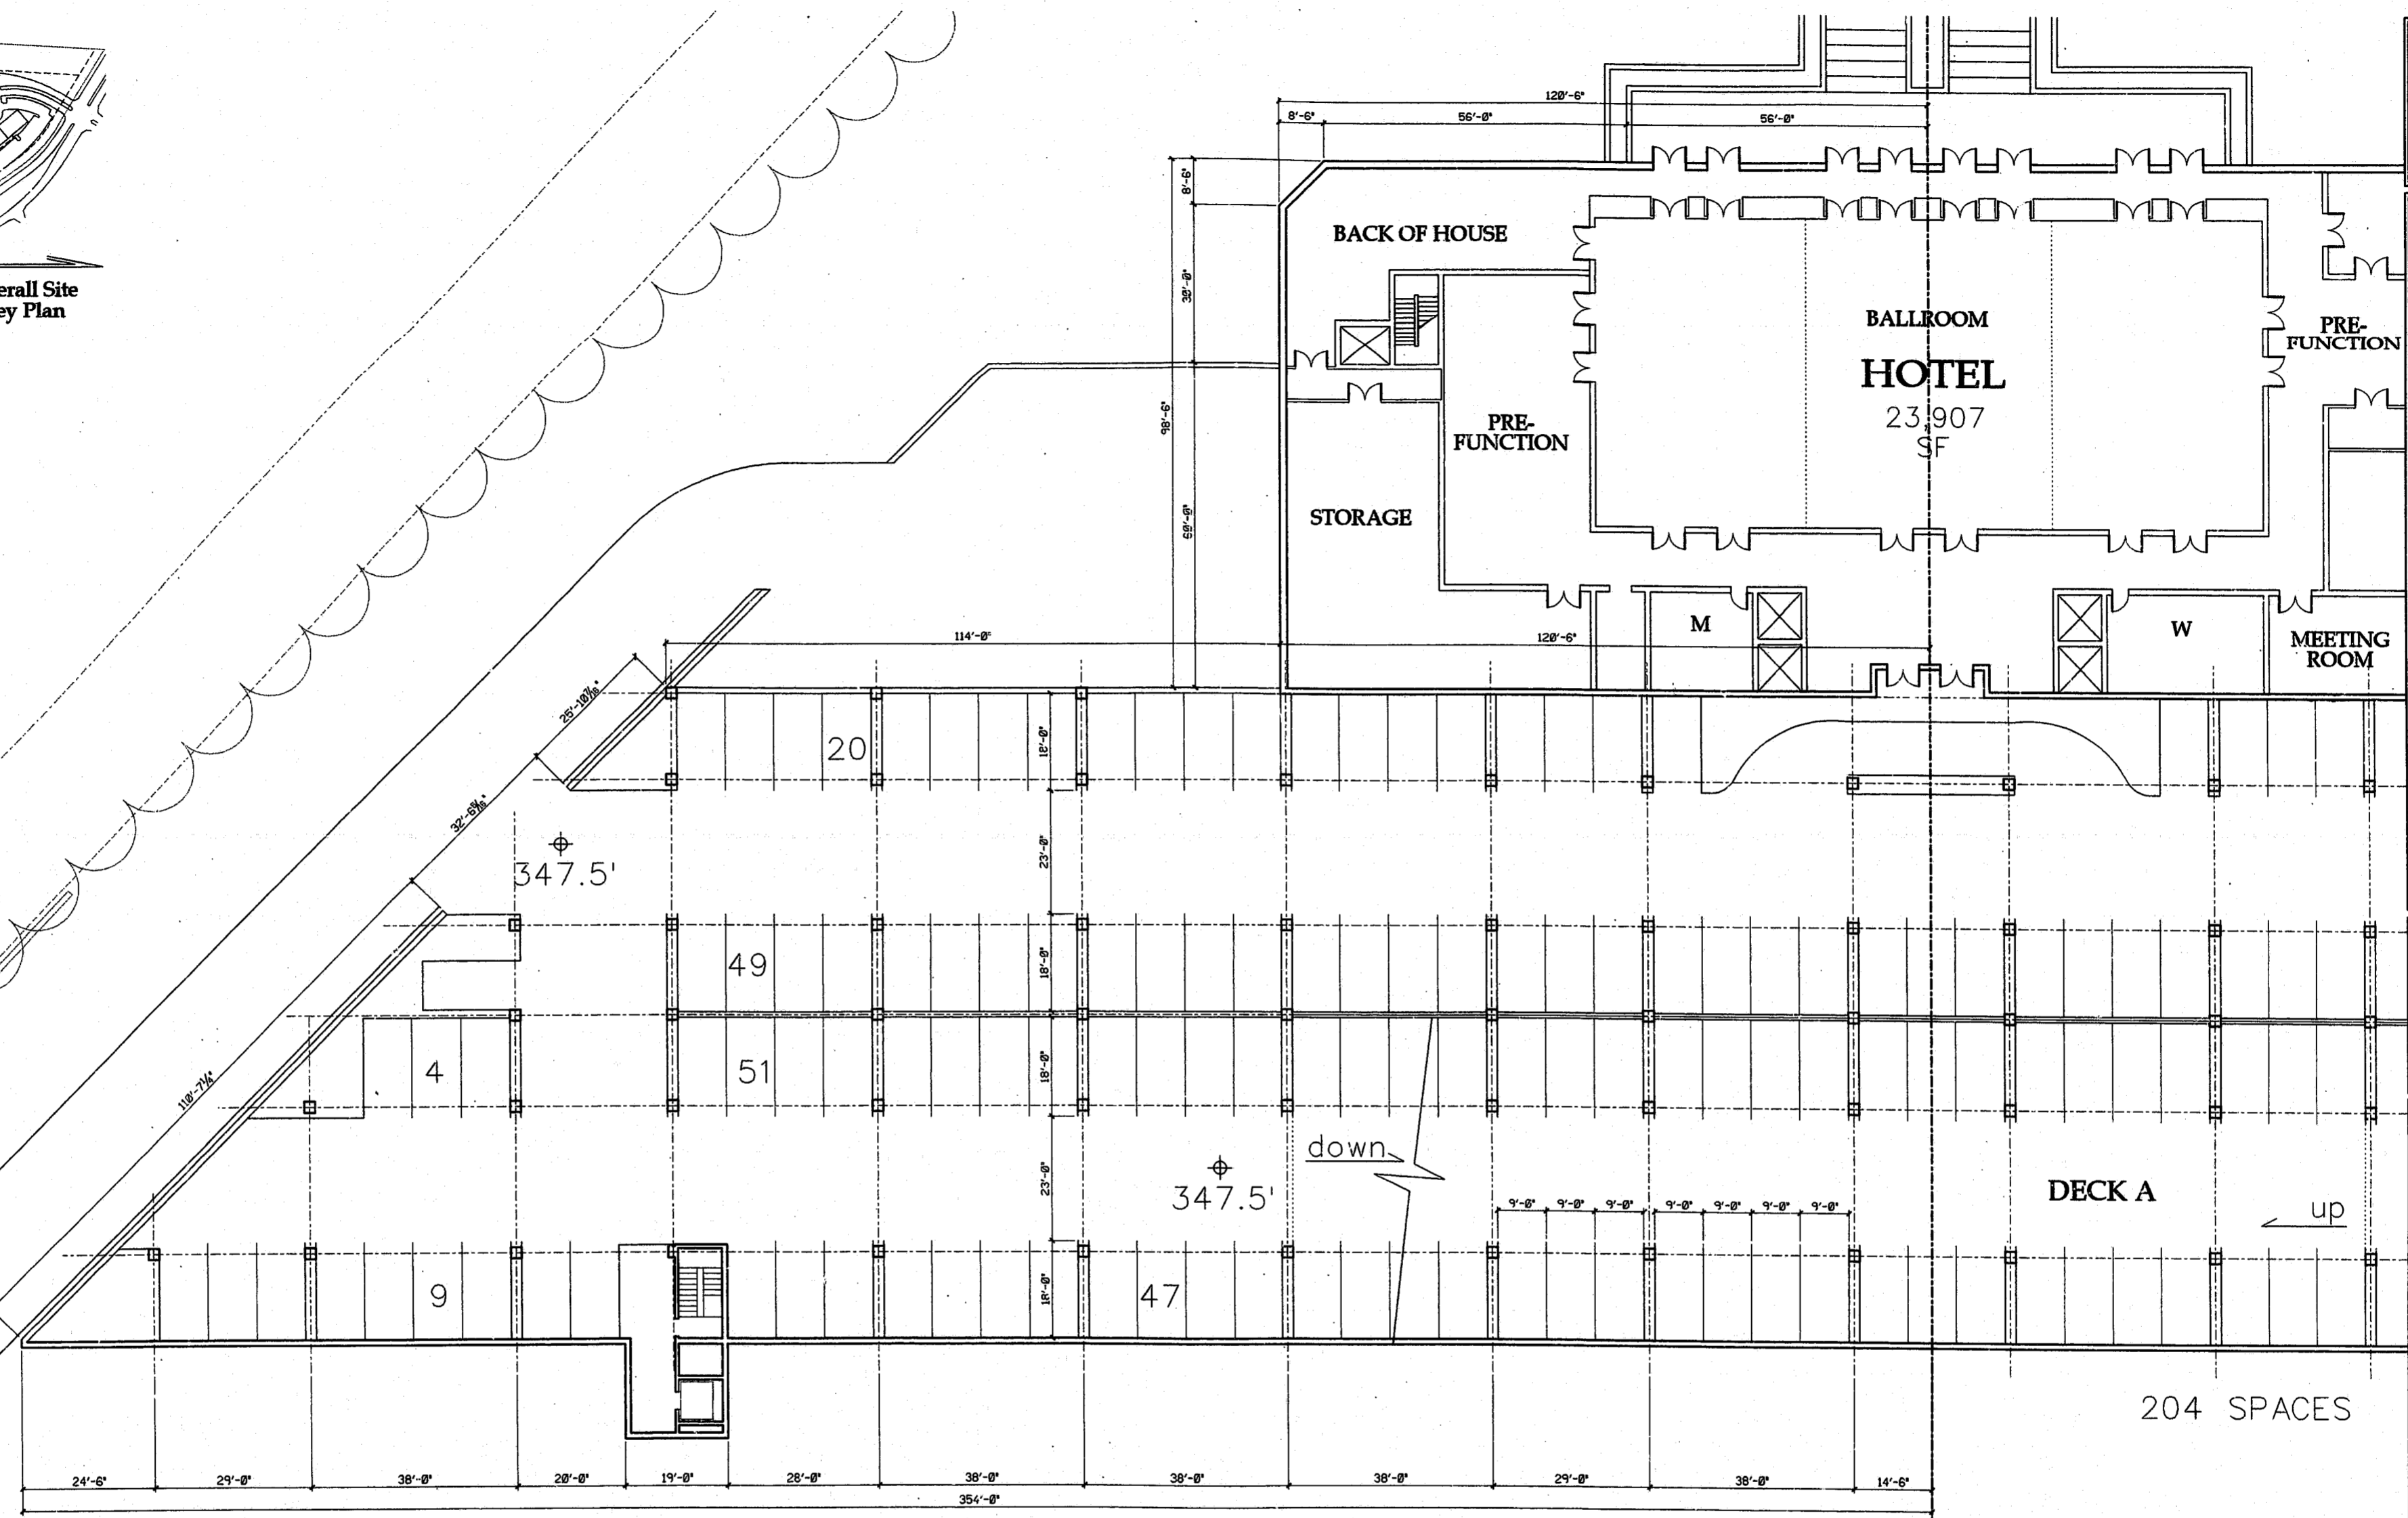

BARTHOLOMEW ASSOCIATES, INC.
ARCHITECTS AND PLANNERS AIA

605 WADE AVENUE - RALEIGH, NORTH CAROLINA 27605 - P: 919.832.1616 - F: 919.833.2528

THE USE OF THESE PLANS AND SPECIFICATIONS SHALL BE RESTRICTED TO THE ORIGINAL SITE FOR WHICH THEY WERE PREPARED AND PUBLICATION THEREOF IS EXPRESSLY LIMITED TO SUCH USE. REUSE, REPRODUCTION, OR PUBLICATION BY ANY METHOD, IN WHOLE OR IN PART, IS PROHIBITED. VISUAL CONTACT WITH THESE PLANS AND SPECIFICATIONS SHALL CONSTITUTE PRIMA FACIE EVIDENCE OF THE ACCEPTANCE OF THESE RESTRICTIONS.

DATE	REVISIONS	NO.
11/04/97	PROGRESS PRINTING	
07/08/98	LEASING PLAN REV. PER CONDOMINIUM LAYOUT	
07/17/98	SITEPLAN SUBMITTAL	
08/13/98	LEASING PLAN REV. SHOP'S 200-20M REVISED	
09/20/98	PLOTTED PER SITE PLAN COORDINATION	
08/21/98	SITEPLAN RESUBMITTAL	

THE ARBORETUM
 A Planned Urban Development
 Harrison Avenue & Weston Parkway
 Cary, North Carolina

NOT RELEASED FOR CONSTRUCTION ©

98-62-1873
APPROVED
 11-16-98
 TM

A-3.4
 3000
 BLOCK/
 HOTEL

A3.401 Hotel Ballroom Floor Plan/Parking Deck Level 2 Layout

SCALE: 1/16" = 1'-0"