


FRONT ELEVATION TWO BEDROOM UNIT - 'A' AND 'B'

elevation 01

SCALE - 1/4" = 1'-0"

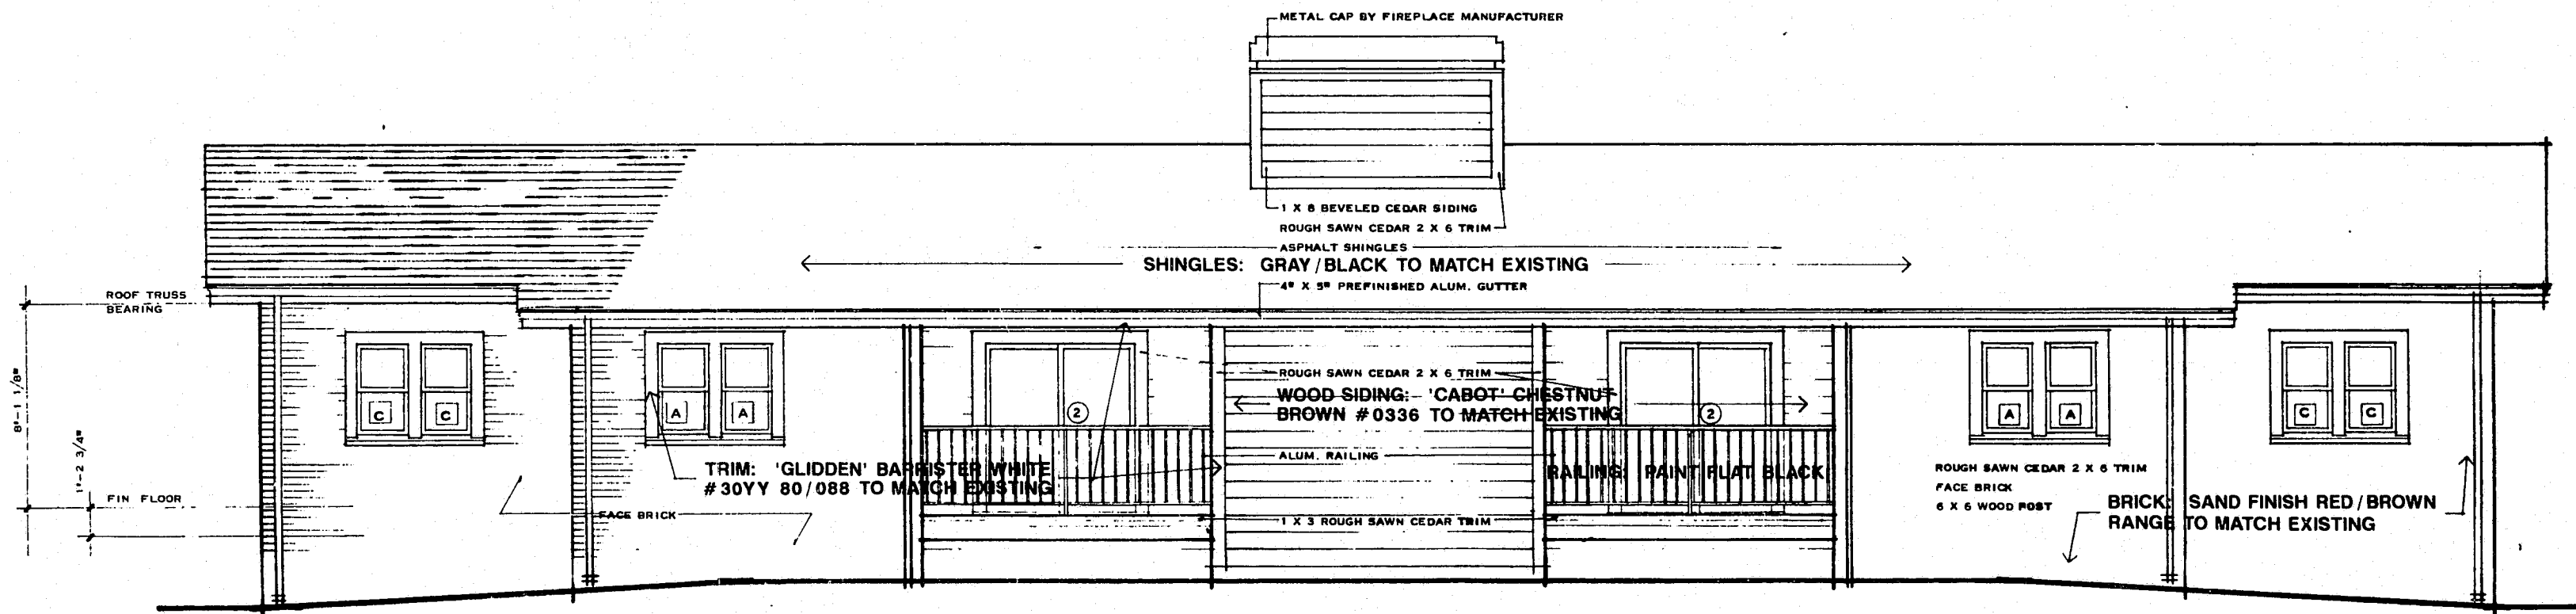

REAR ELEVATION TWO BEDROOM UNIT - 'A' AND 'B'

elevation 02

SCALE - 1/4" = 1'-0"



**ARCHITECTS
TOLSON
ASSOCIATES
INC**

Suite 200
6736 Falls of the Neuse Road
Raleigh, North Carolina 27609
919-846-1600

project
**ASHTON WOODS
APARTMENTS**

owner
ASHTON WOODS
ASSOCIATES
location
CARY,
NORTH CAROLINA
job number
776
drawn by

issued for review

issued for construction

TOWN OF CARY
REVIEW SUBMITTAL
JANUARY 30, 1995

REVISIONS

this document is the property of
architects tolson associates, inc.
use only for titled project - all
rights reserved.

sheet number

A3

of 4 sheets