


UNIT D
THREE BEDROOM

UNIT D
THREE BEDROOM

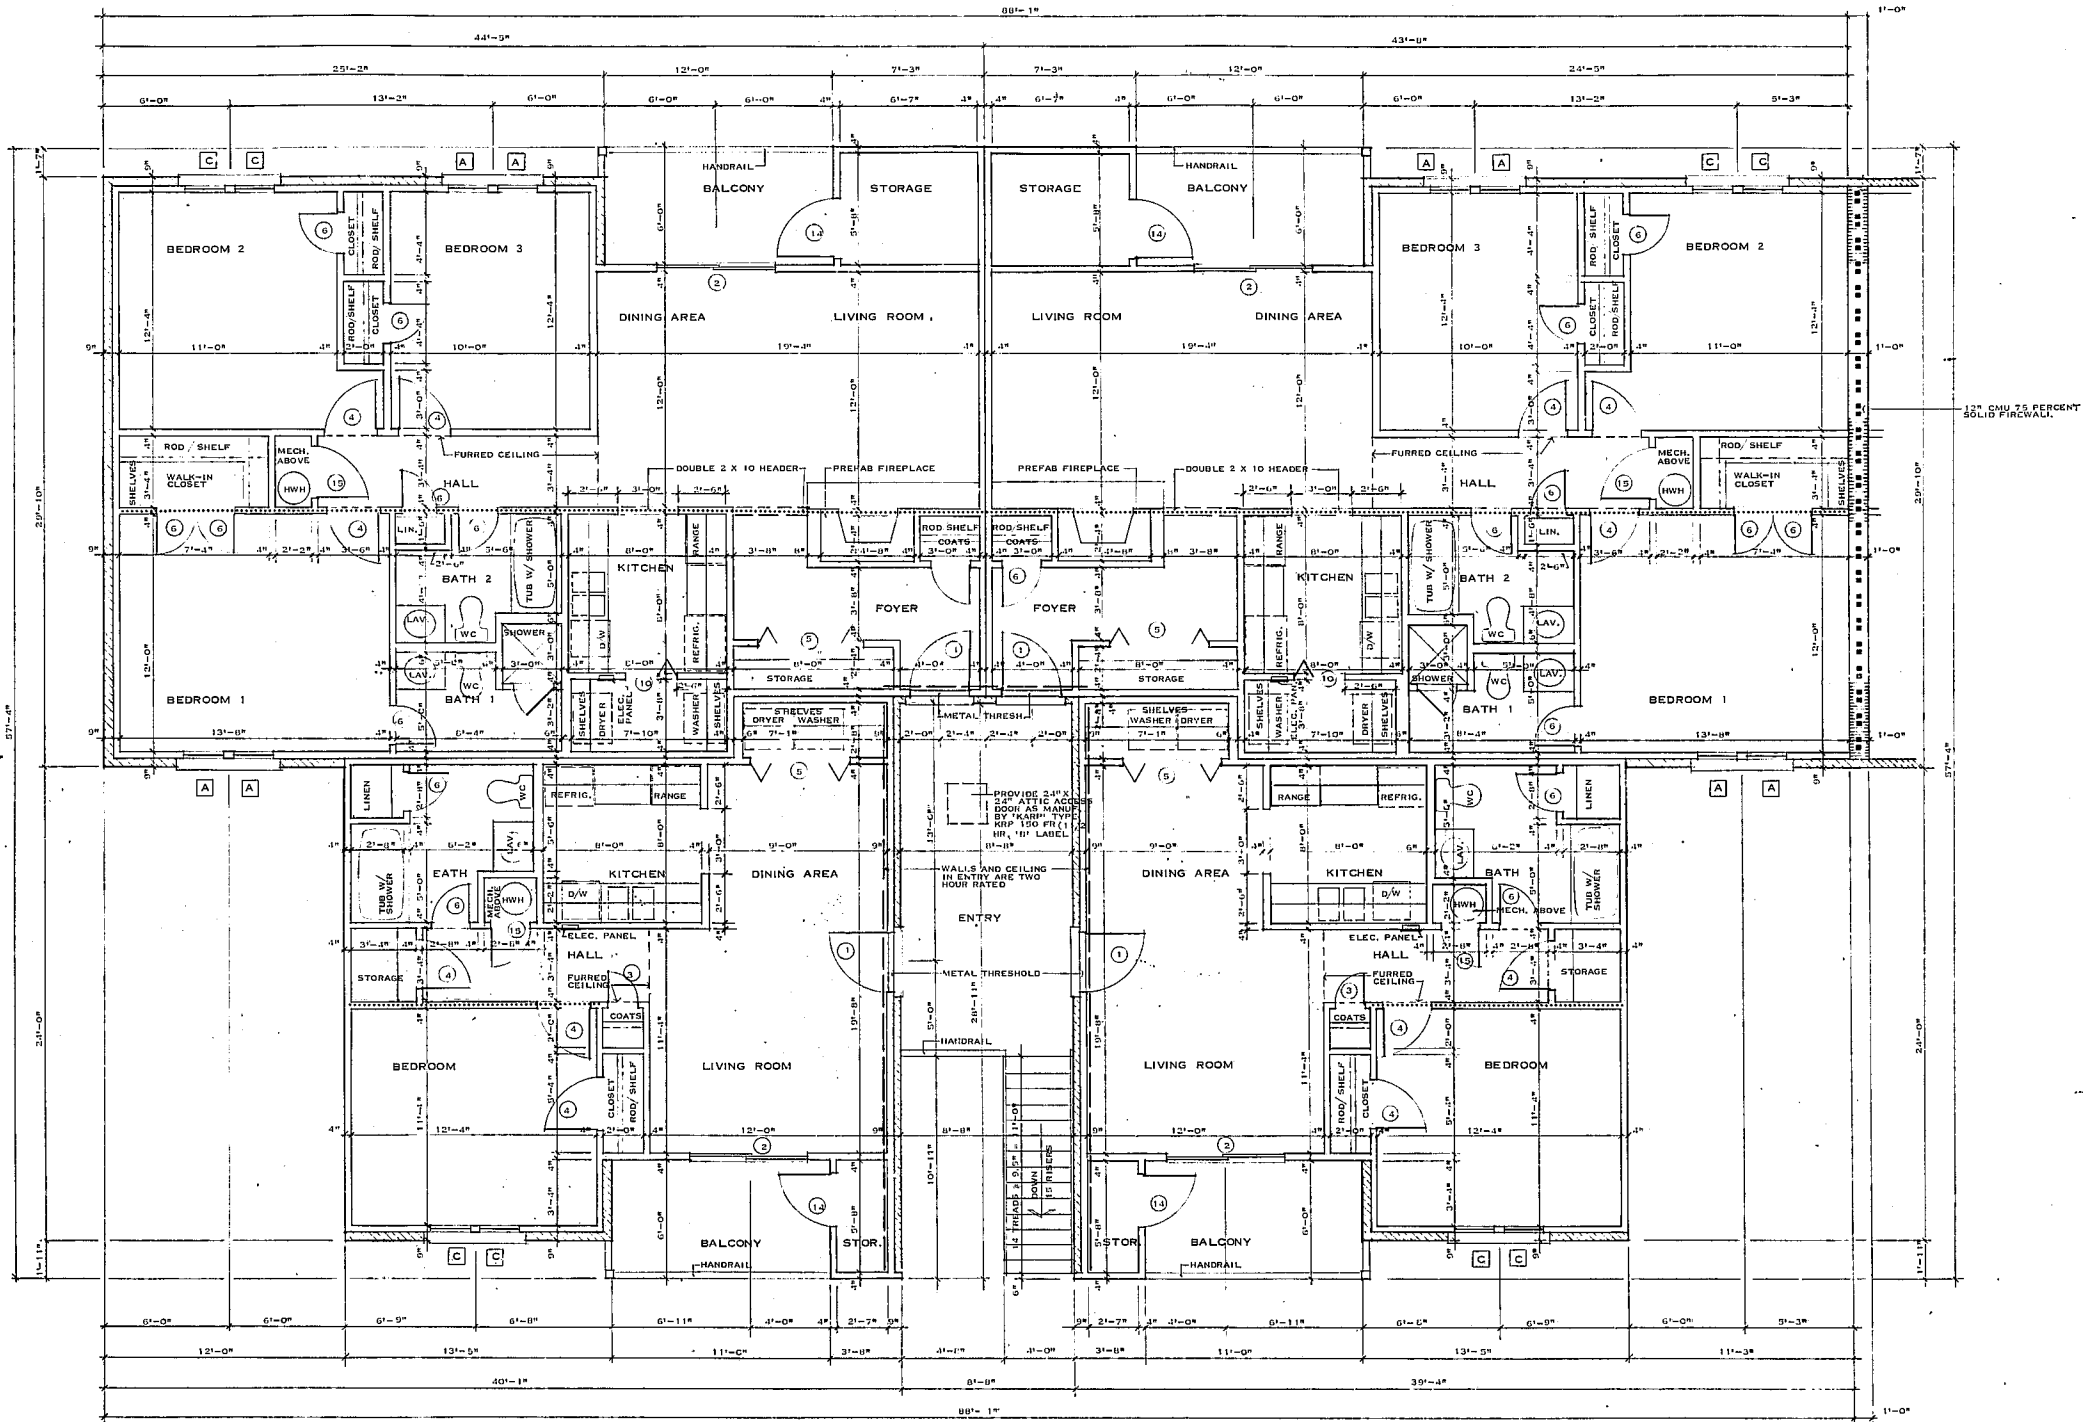

UNIT C
ONE BEDROOM

UNIT C
ONE BEDROOM

SEE SHEET A-1 FOR KITCHEN SCHEDULE
floor plan 01
SCALE - 1/4" = 1'-0"

--- 4 HOUR FIREWALL
- - - BEARING WALL (SEE A1001 FOR SIM. CONST.)
— 2 HOUR FIREWALL

NOTE
SEE LANDSCAPE DRAWINGS FOR
FINISHED FLOOR ELEVATIONS.



revisions

REVISED	MARCH 2, 1981
---------	---------------

atai

architects
fred tolson
associates inc
suite 200
3301 executive drive
raleigh, n. c. 27609 919-876-8400

project
ASHTON WOODS APARTMENTS
owner
ASHTON WOODS ASSOCIATES
location
CARY, N. C.
job number
8002-04
drawn by
ATAI
date
NOVEMBER 1980

UNIT FLOOR PLANS
ISSUED FOR CONSTRUCTION
MARCH 2, 1981

SHEET NUMBER
A2
OF 12 SHEETS

THIS DOCUMENT IS THE PROPERTY OF ARCHITECTS FRED TOLSON ASSOCIATES, INC. TO REUSE THIS DOCUMENT FOR ANY PURPOSE OTHER THAN THE EXECUTION OF THE ABOVE TITLED PROJECT IS PROHIBITED WITHOUT PRIOR WRITTEN PERMISSION OF THE ARCHITECT. RETURN ALL COPIES TO THE ARCHITECT UPON REQUEST.