



revisions  
REVISED MARCH 2, 1981

atai

architects  
fred tolson  
associates inc  
suite 200 3301 executive drive  
raleigh, n. c. 27609 919-876-9400

project  
ASHTON WOODS  
APARTMENTS  
owner  
ASHTON WOODS  
ASSOCIATES  
location  
CARY, N. C.



job number  
8002-04  
drawn by  
ATAI  
date  
NOVEMBER 1980

FOUNDATION PLANS

ISSUED FOR  
CONSTRUCTION  
MARCH 2, 1981


SHEET NUMBER  
**S1**  
OF 6 SHEETS

THIS DOCUMENT IS THE PROPERTY OF ARCHITECTS FRED TOLSON ASSOCIATES, INC. TO RELEASE THIS DOCUMENT FOR ANY PURPOSE OTHER THAN THE EXECUTION OF THE ABOVE TITLED PROJECT IS PROHIBITED WITHOUT PRIOR WRITTEN PERMISSION OF THE ARCHITECT. RETURN ALL COPIES TO THE ARCHITECT UPON REQUEST.

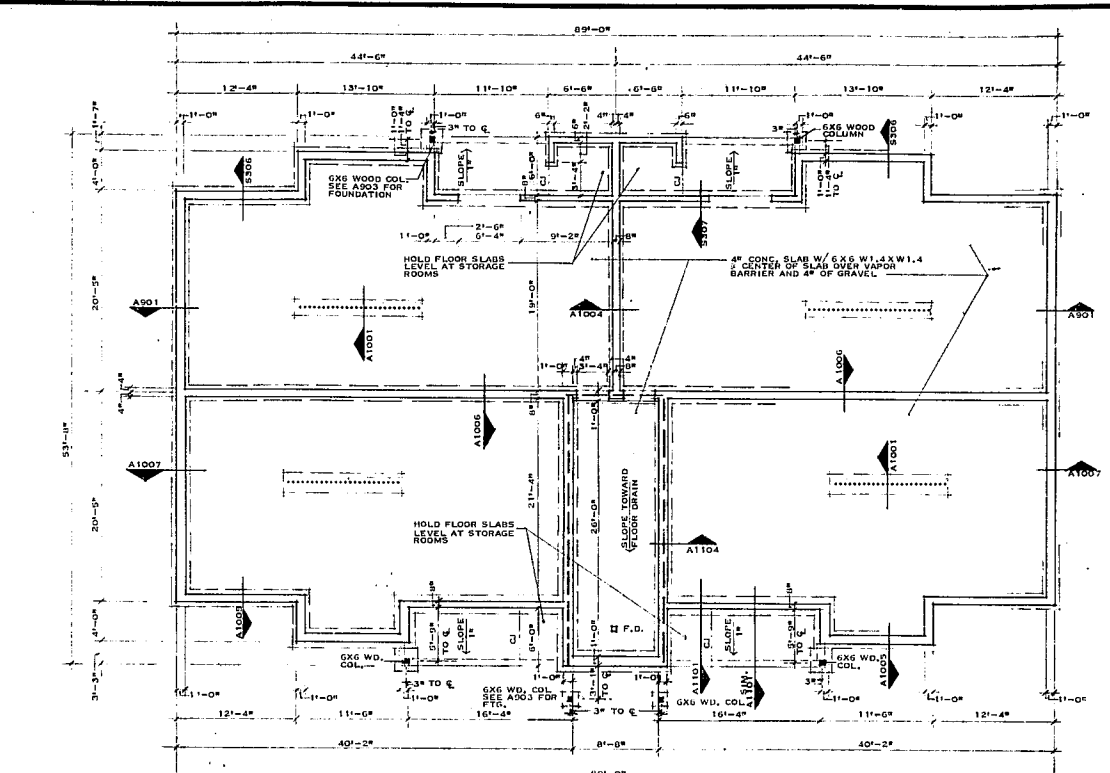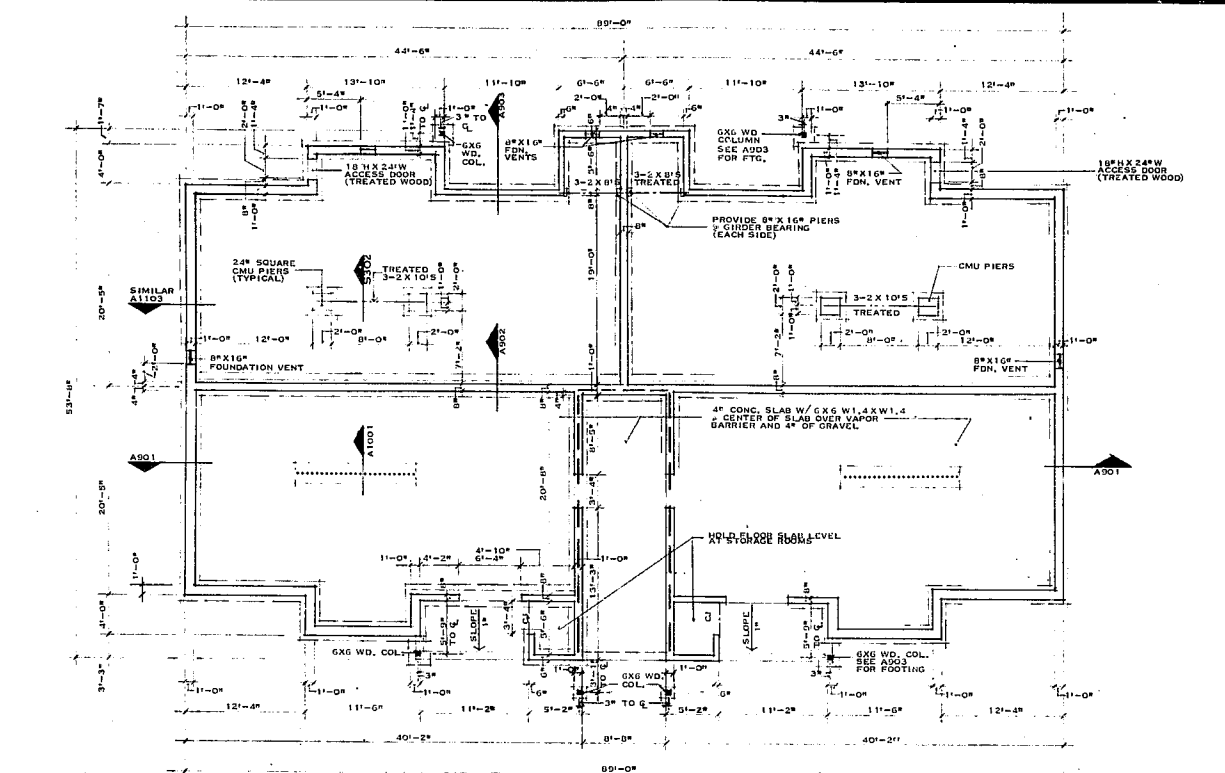

BUILDING # 1  
**foundation plan 01**  
SCALE 1/8" = 1'-0"

BUILDING # 2 AND 3  
**foundation plan 02**  
SCALE 1/8" = 1'-0"

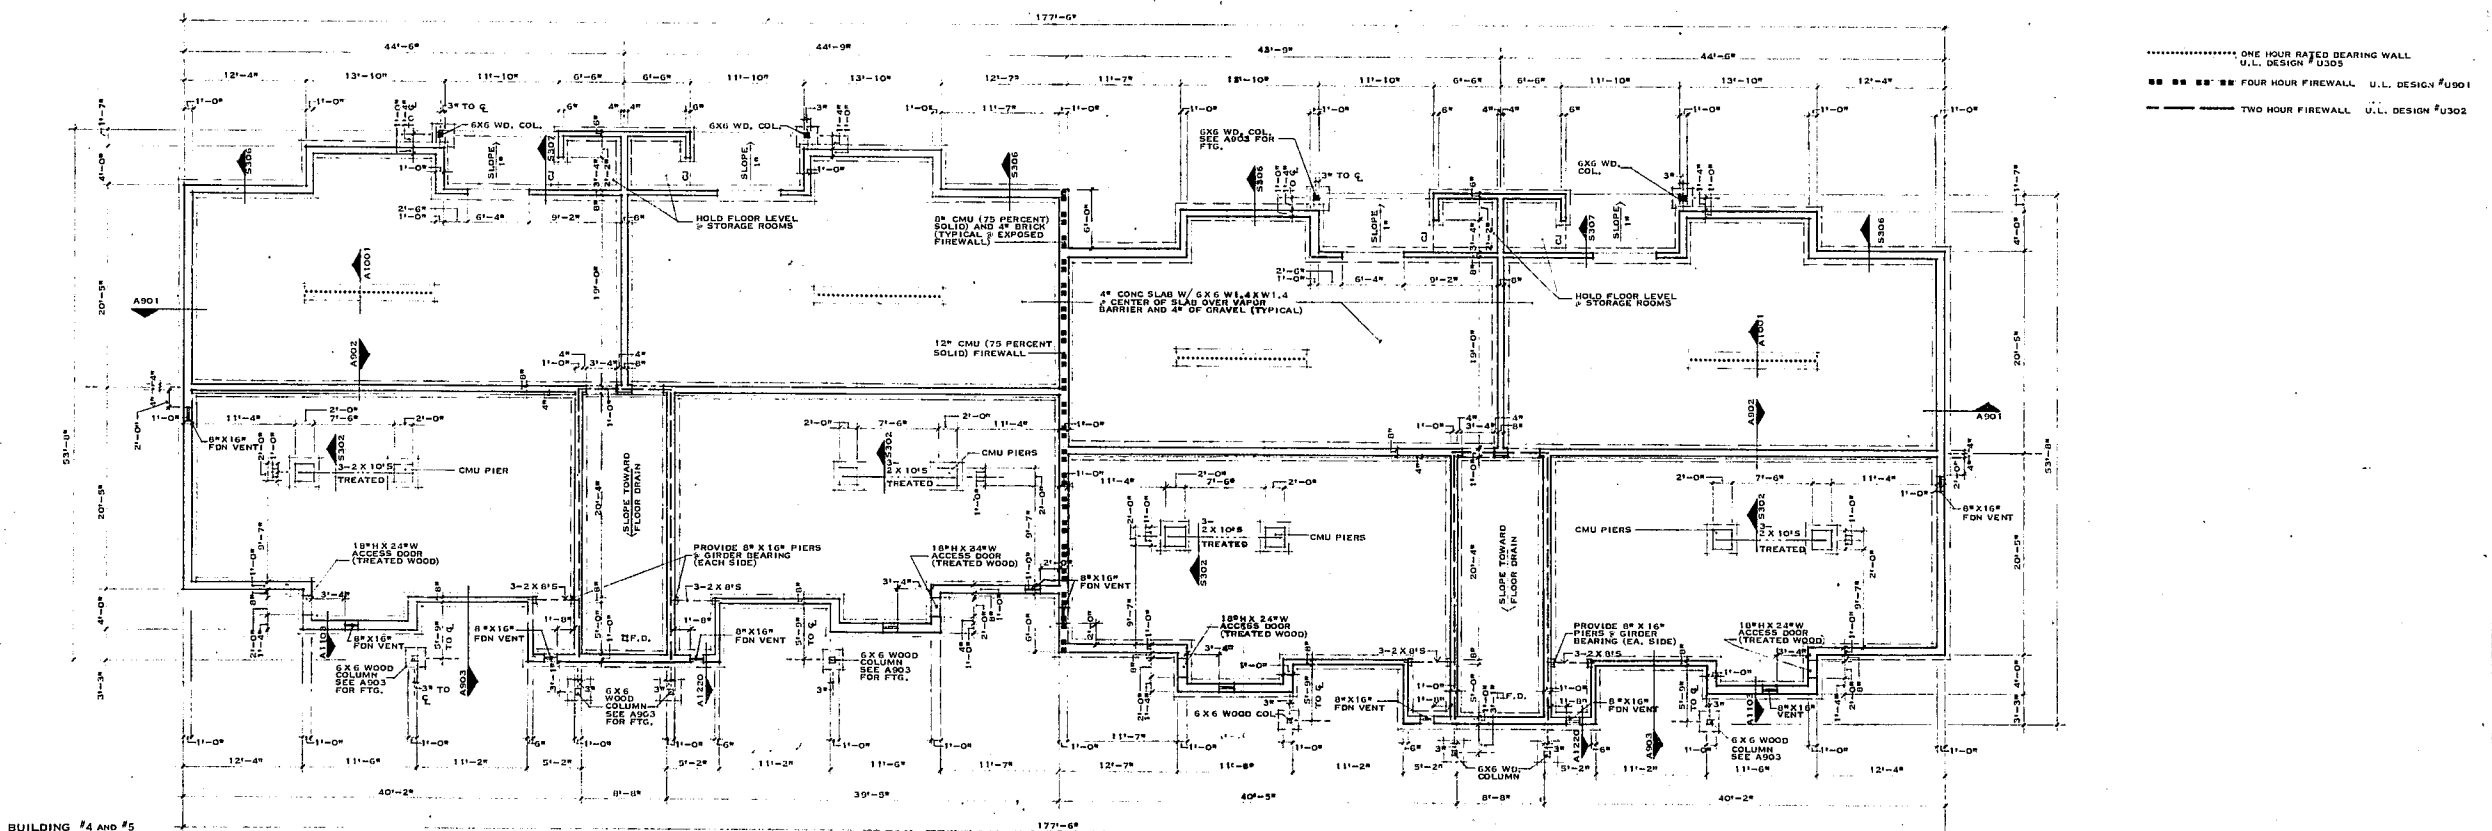

BUILDING # 4 AND # 5  
**foundation plan 03**  
SCALE 1/8" = 1'-0"

← BUILDING NUMBER 5      BUILDING NUMBER 4 →