


Loose W. C. Allen

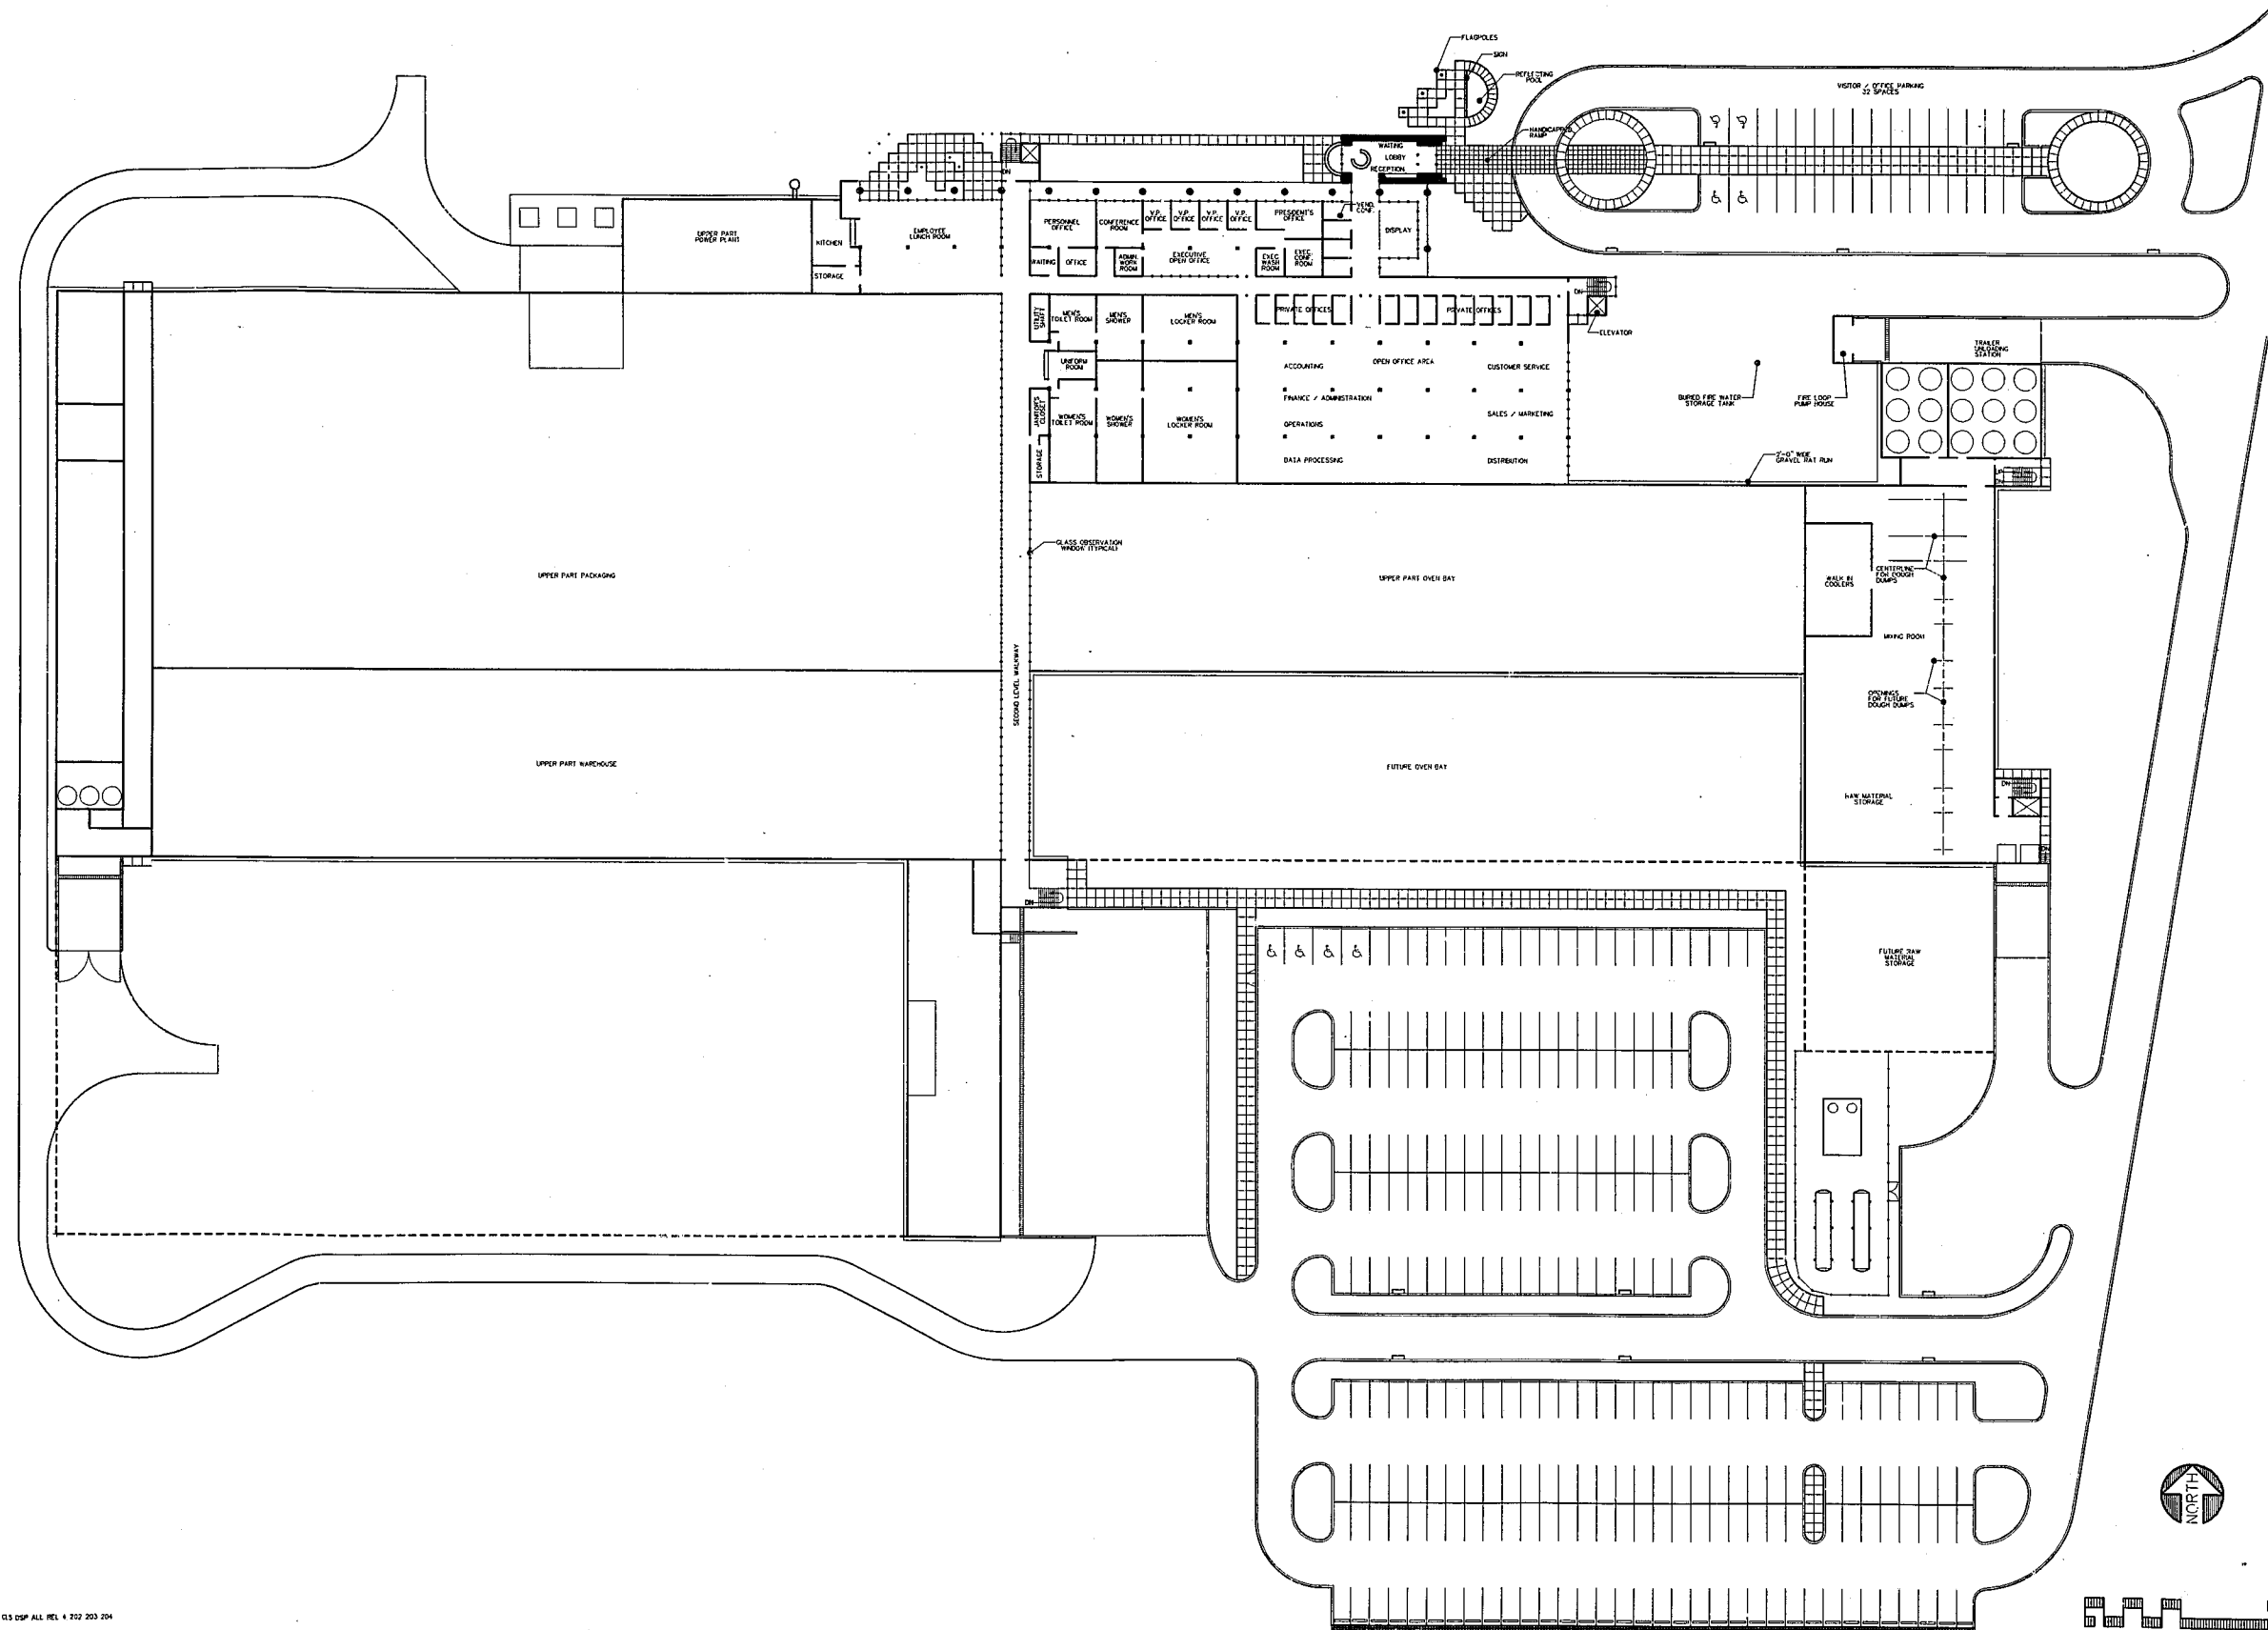

BAHLSSEN / AUSTIN FOODS - PROPOSED SPECIALTY FOODS FACILITY
 MacGREGOR PARK - CARY, NORTH CAROLINA

BELGAN CORPORATION
 ARCHITECTS & ENGINEERS (EST. 1931) 891-0972
 10200 ANDERSON WAY, CINCINNATI, OHIO 45242

THIS DOCUMENT SHALL BE USED ONLY FOR:
PLAN APPROVAL

DRAWN: B.A. KEVET
 CHECKED: L.W. GILLIAM
 DATE: 6-9-85
 ISSUED: PLANNING REVIEW

REVISIONS			
NO.	DATE	NO.	DATE

PROJECT NUMBER
3840

DRAWING TITLE
SECOND FLOOR PLAN

SHEET
7
 OF



013 DSP ALL REL 4 702 203 204

System: B:\NFACDES\AF7PLAN2 06/04/86 08:59:44