


Bae W. E. E. E.

BAHLSEN / AUSTIN FOODS - PROPOSED SPECIALTY FOODS FACILITY
 MACGREGOR PARK - CARY, NORTH CAROLINA

BELOAN CORPORATION
 ARCHITECTS - ENGINEERS - (513) 881-0872
 10200 ANDERSON WAY, CINCINNATI, OHIO 45242

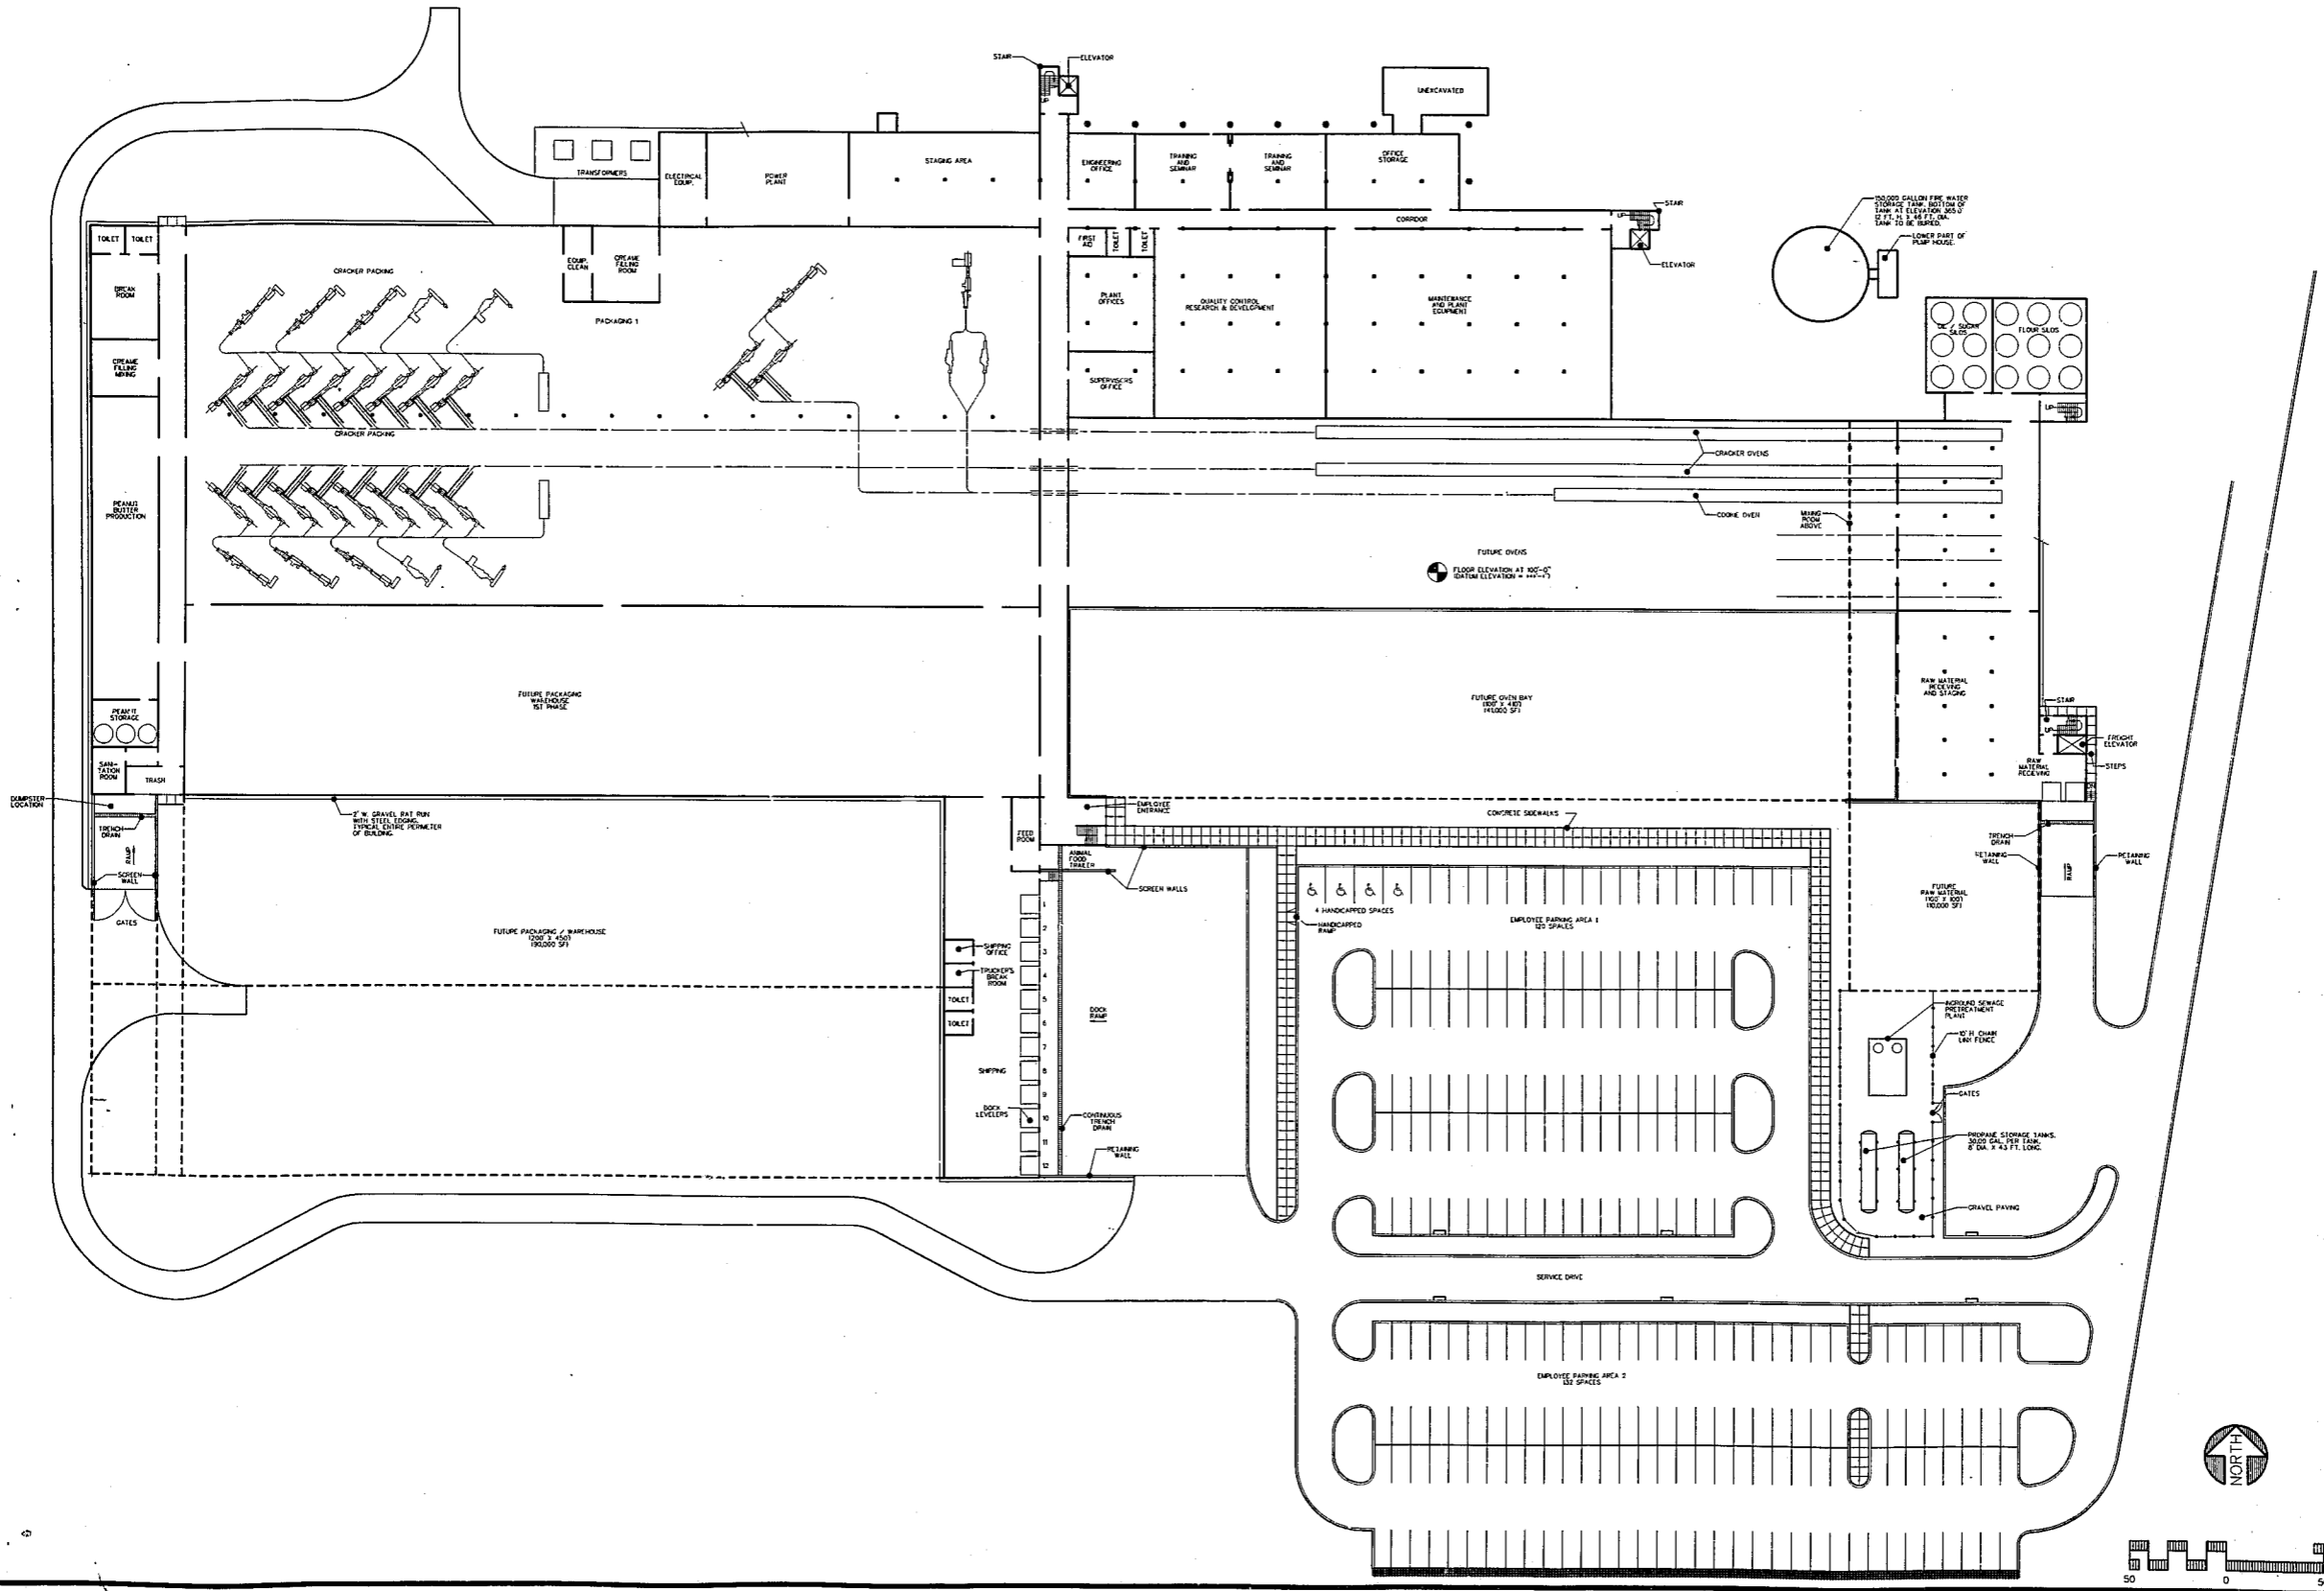

THIS DOCUMENT SHALL BE USED ONLY FOR:
PLAN APPROVAL

DRAWN: B. A. KIEVIT
 CHECKED: L.W. GILLIAM
 DATE: 6-9-86
 ISSUED: PLANNING REVIEW

NO.	DATE	NO.	DATE
1	4-9-86		
2	4-20-86		

PROJECT NUMBER
3840

DRAWING TITLE
1ST FLOOR PLANT LAYOUT
 SCALE: 1/32" = 1'-0"

SHEET
6
 OF