


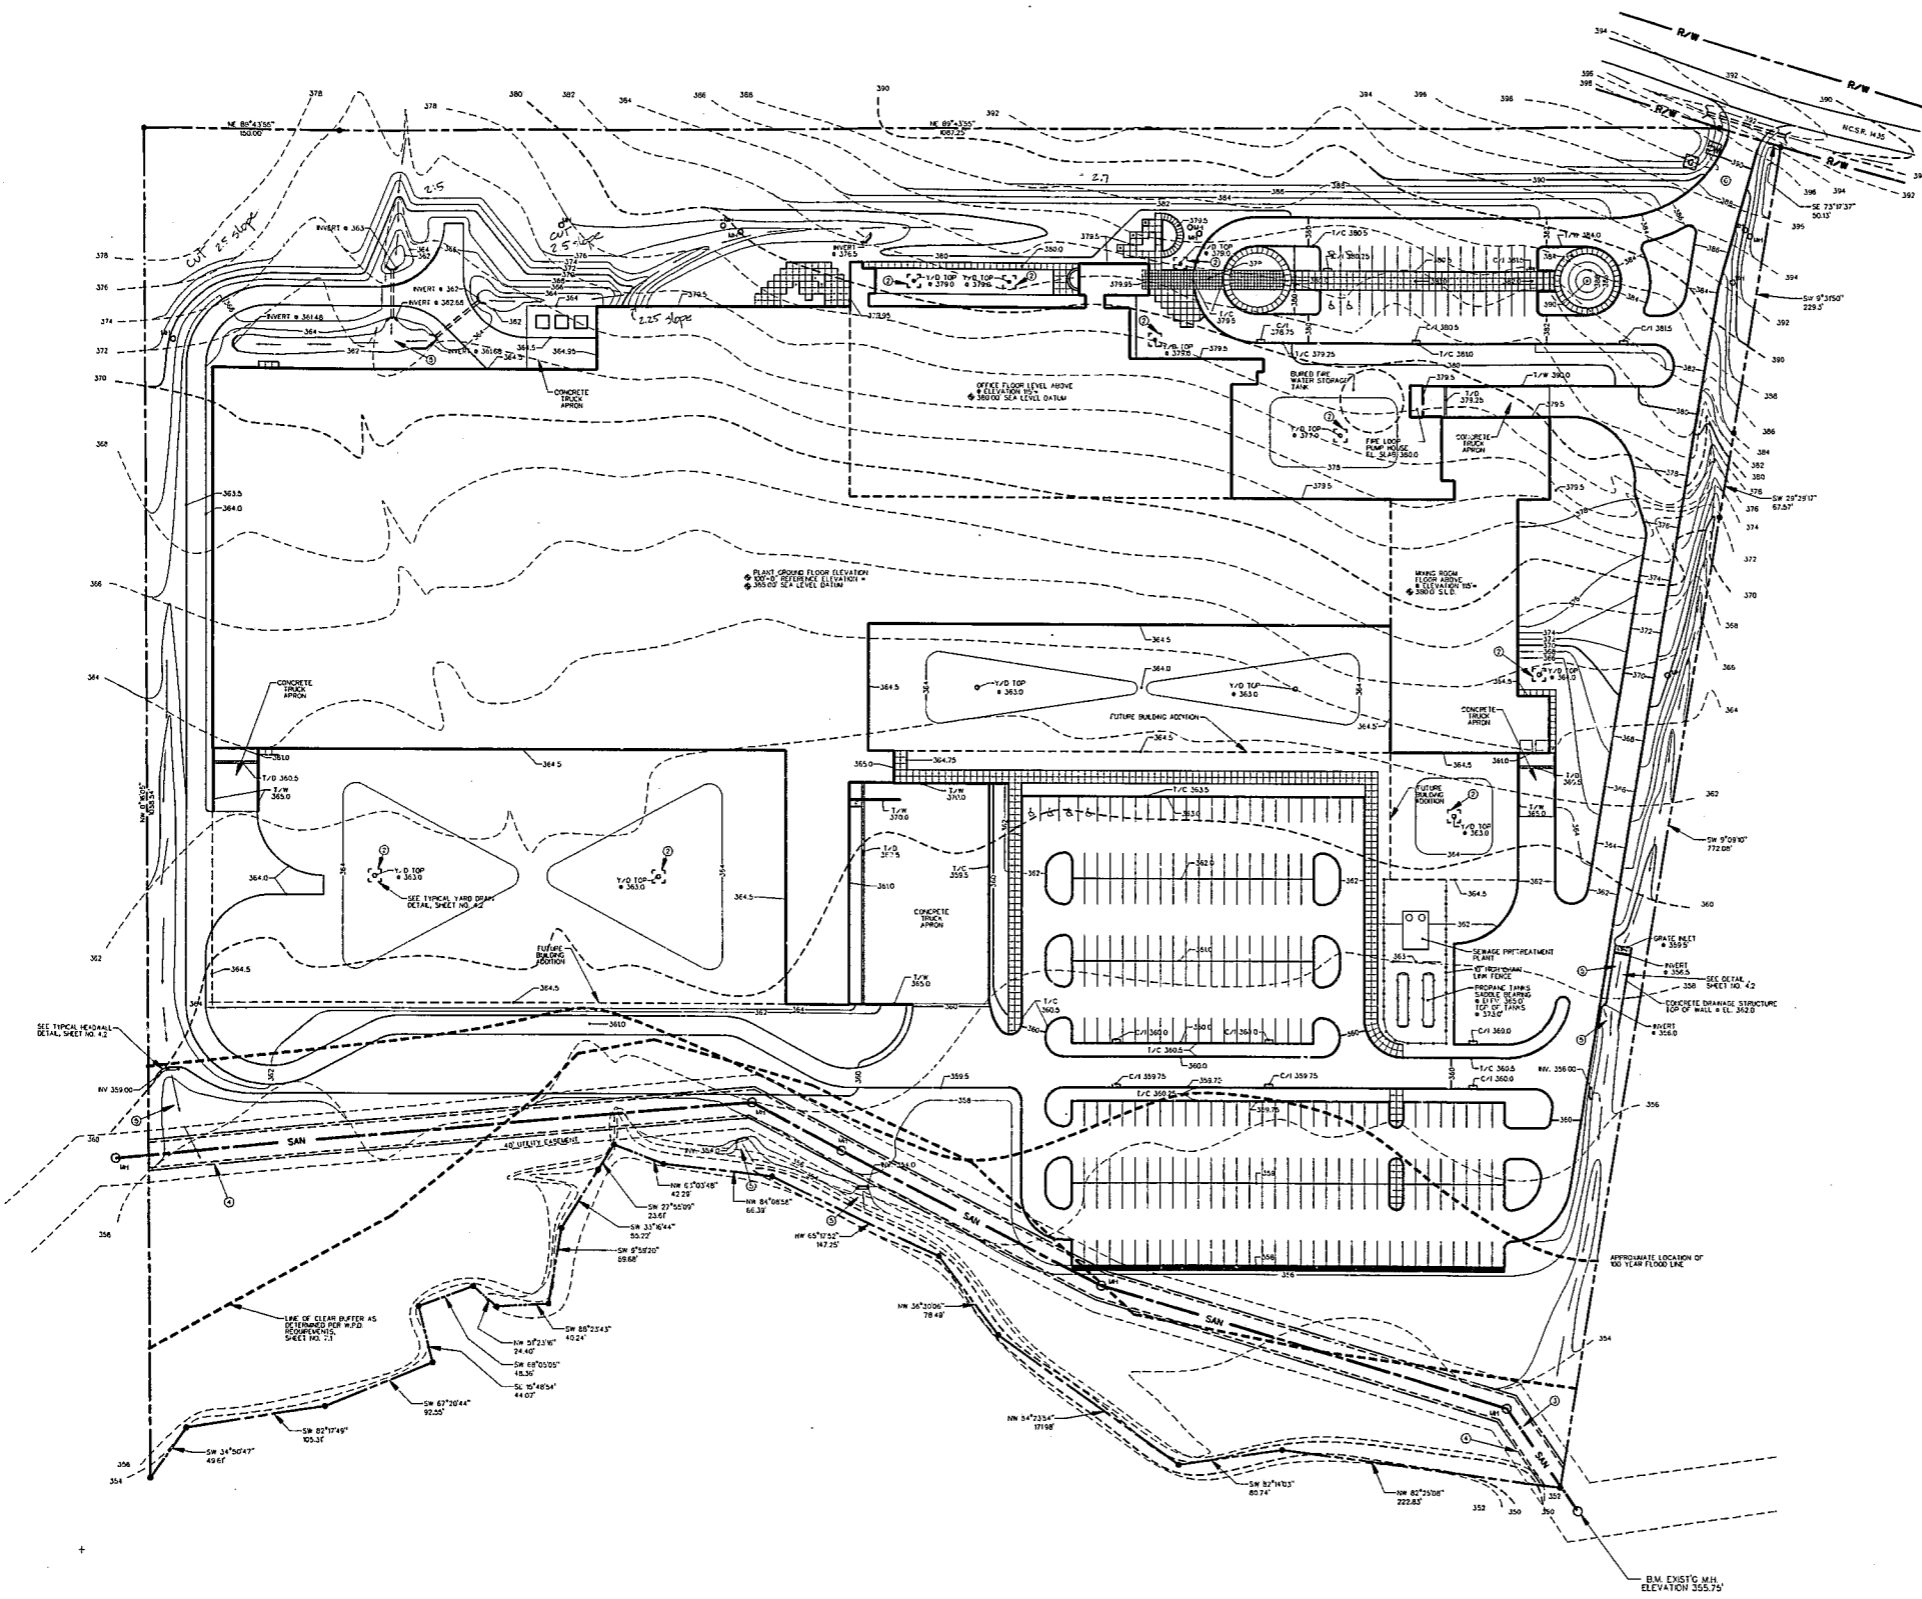

BAHLEN / AUSTIN FOODS - PROPOSED SPECIALTY FOODS FACILITY
 MacGREGOR PARK - CARY, NORTH CAROLINA

BELEAN CORPORATION
 ARCHITECTS - ENGINEERS - (513) 881-0972
 10200 ANDERSON WAY, CINCINNATI, OHIO 45242



SITE GRADING PLAN LEGEND

- 360 --- EXISTING CONTOUR TO REMAIN
- 360 --- NEW CONTOUR
- - - 360 - - - RELOCATED CONTOUR
- 380.5 SPOT ELEVATION
- ||||| CONCRETE SIDEWALK
- — — CONCRETE CURB
- ▭ ASPHALT PAVING
- — — CHAIN LINK FENCE
- — — PROPERTY LINE
- R/W RIGHT OF WAY
- — — TRENCH DRAIN
- C/I CURB INLET
- Y/D YARD DRAIN
- D/SW DRAINAGE SWALE

EROSION CONTROL NOTES

1. GENERAL: ALL EROSION CONTROL MEASURES ARE TO BE PERFORMED IN STRICT ACCORDANCE WITH REQUIREMENTS OF THE TOWN OF CARY. THE FOLLOWING CONSTRUCTION SEQUENCE SHALL BE COMPLETED FOR ALL WORK.
 - A. OBTAIN GRADING PERMIT.
 - B. INSTALL ALL EROSION CONTROL MEASURES AS SHOWN. REFER TO TOWN OF CARY STANDARD DETAILS AS SHOWN ON SHEET NO. 3.1.
 - C. OBTAIN CERTIFICATE OF COMPLIANCE THROUGH ON-SITE INSPECTION BY TOWN EROSION CONTROL ENGINEER.
 - D. PROCEED WITH GRADING.
 - E. CLEAN SEDIMENT BASINS WHEN HALF FULL.
 - F. SEED AND MULCH REMOVED AREA WITHIN 30 DAYS AFTER FINISHED GRADES ARE ESTABLISHED. REFER TO SECONDARY REQUIREMENTS AS SHOWN ON SHEET NO. 5.
 - G. MAINTAIN SOIL EROSION CONTROL MEASURES UNTIL PERMANENT GROUND COVER IS ESTABLISHED.
 - H. REMOVE SOIL EROSION CONTROL MEASURES AND STABILIZE THESE AREAS.
 - I. REQUEST FINAL APPROVAL BY TOWN EROSION CONTROL ENGINEER.
2. INSTALL TEMPORARY Silt FENCE AT ALL CATCH BASIN LOCATIONS AS PER TOWN OF CARY STANDARD NO. 2.01 REFER TO SHEET NO. 3.1.
3. EXCAVATION FOR SANITARY SEWER LIMITED TO 24" - 30" WIDE. COORDINATE WITH LANDSCAPING REQUIREMENTS SHOWN ON SHEET NO. 5.
4. INSTALL CONTINUOUS Silt FENCE ON SOUTH-SIDE, ENTIRE LENGTH OF SEWER EXCAVATION INSTALL IN ACCORDANCE WITH TOWN OF CARY STANDARD DETAIL NO. 2.01.
5. INSTALL TEMPORARY Silt PITS AT ALL HEADWALL LOCATIONS AS PER TOWN OF CARY STANDARD NO. 2.03 REFER TO SITE UTILITIES PLAN SHEET NO. 4 FOR REFINISHING REQUIREMENTS. REFER TO SHEET NO. 3.1 FOR DETAIL.
6. PROVIDE CRUSHED STONE CONSTRUCTION ENTRANCE AS PER TOWN OF CARY STANDARD 2.04 REFER TO SHEET NO. 3.1.



THIS DOCUMENT SHALL BE USED ONLY FOR PLAN APPROVAL			
DRAWN: E.M.KRECH			
CHECKED: L.W.GILLIAM			
DATE: 6-9-86			
ISSUED: PLANNING			
REVISIONS			
NO.	DATE	NO.	DATE
PROJECT NUMBER 3840			
DRAWING TITLE SITE GRADING PLAN			
SHEET 3 OF			