



1 SECTION @ CANOPY
A-2 SCALE 1/2" = 1'-0"

2 SECTION @ CANOPY
A-2 SCALE 1/2" = 1'-0"


5 TRUSS CONNECTION DETAIL
A-2 SCALE 1/2" = 1'-0"

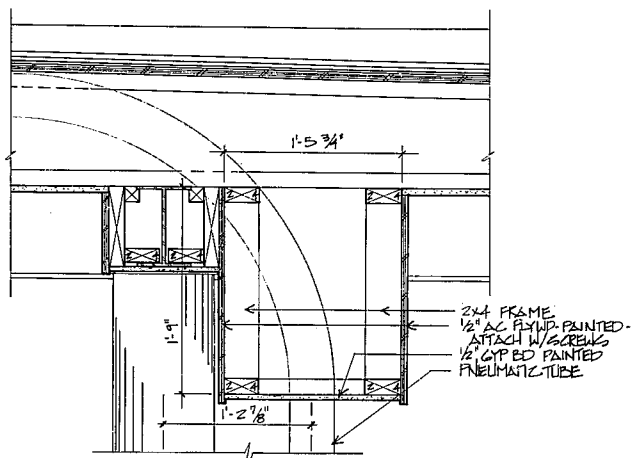

3 SECTION @ PNEUMATIC TUBE
A-2 SCALE 1/2" = 1'-0"

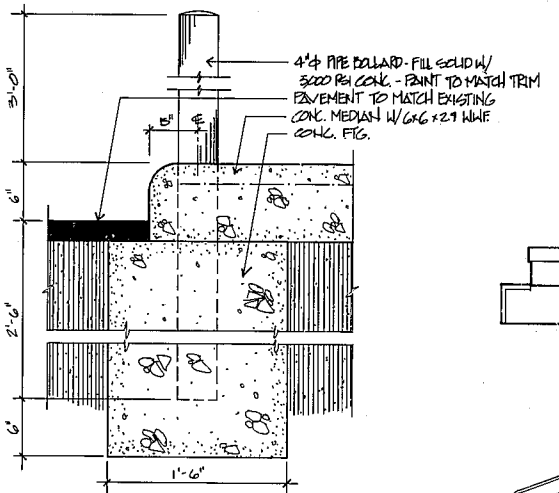


4 DETAIL @ PIPE BOLLARD
A-2 SCALE 1/2" = 1'-0"

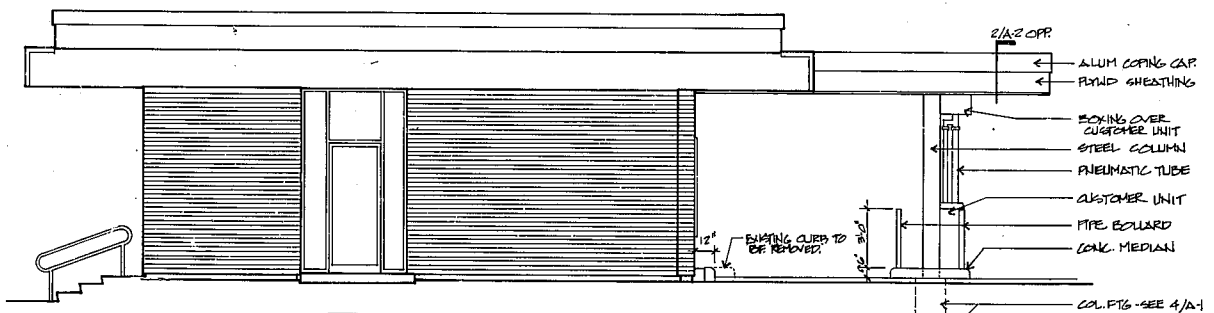

NOTE: ALL NEW MATERIALS AND FINISHES USED SHALL MATCH EXISTING MATERIALS AND FINISHES OF SIMILAR APPLICATION OR USE.

NORTH ELEVATION
SCALE 1/4" = 1'-0"

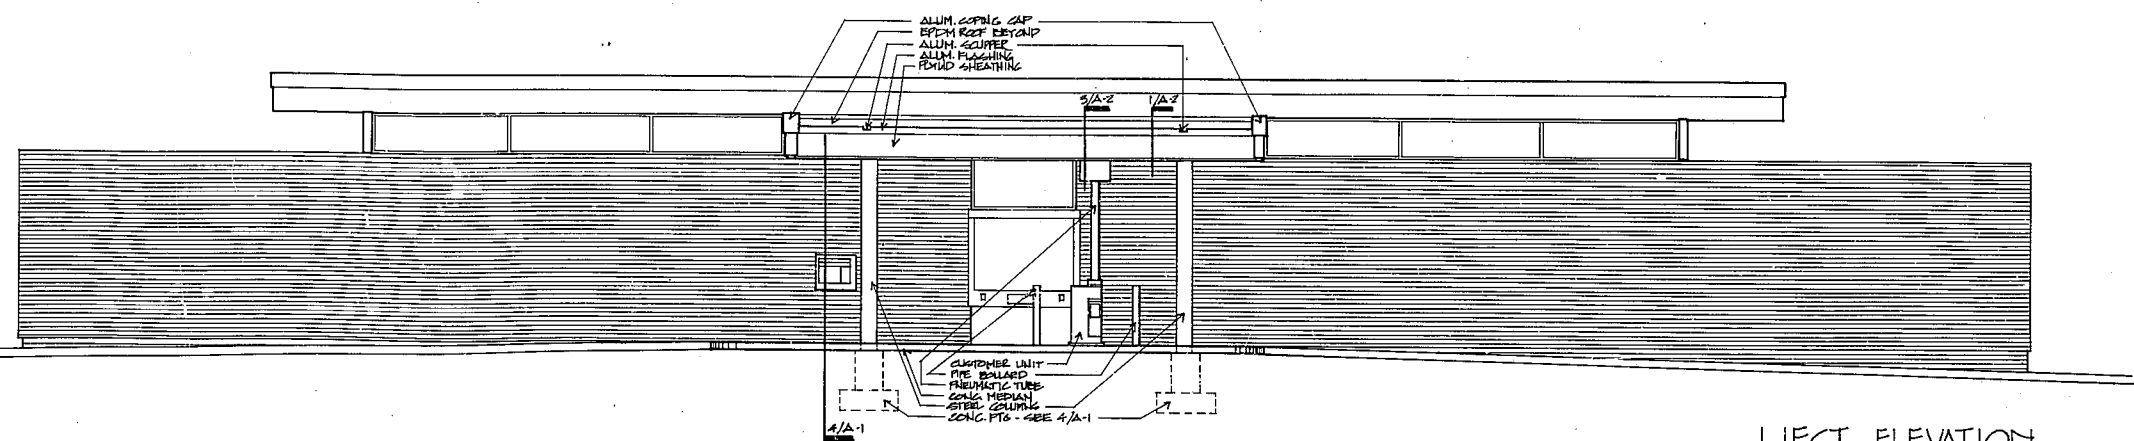

WEST ELEVATION
SCALE 1/4" = 1'-0"

THIS DRAWING AND THE DESIGN SHOWN IS THE PROPERTY OF THE SMITH • SINNETT ASSOCIATES, P.A. NO PART OF THIS DRAWING OR THE DESIGN SHOWN HEREIN IS TO BE REPRODUCED OR TRANSMITTED IN ANY FORM OR BY ANY MEANS, ELECTRONIC OR MECHANICAL, INCLUDING PHOTOCOPYING, RECORDING, OR BY ANY INFORMATION STORAGE AND RETRIEVAL SYSTEM, WITHOUT THE WRITTEN CONSENT OF THE ARCHITECT. IT IS THE RESPONSIBILITY OF THE USER OF THIS DRAWING TO LEGAL ACTION. ALL COPIES OF THIS DRAWING MUST BE RETURNED TO THE ARCHITECT AT THE COMPLETION OF THE CONTRACT.

THE SMITH • SINNETT ASSOCIATES, P.A.
110 WIND CHIME COURT
RALEIGH, NORTH CAROLINA, 27609

CANOPY ADDITION TO
BRANCH BANKING AND TRUST
CARY, NC

A-2
OF 2

NOV. 86