

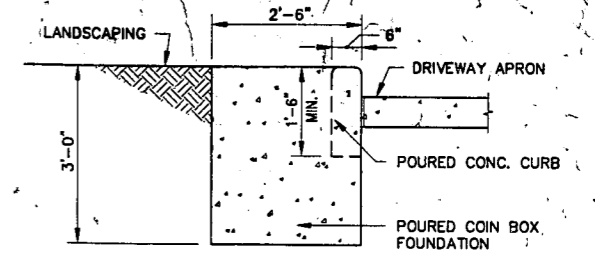


FLOOR PLAN
SCALE: 1/4" = 1'-0"
(LEFT-HAND ENTRANCE OPPOSITE HAND)


NOTE: LANDSCAPING IS EDGED BY A POURED CURB.
NOTE: STEEL FORMS ARE NOT ALLOWED FOR SIDEWALKS

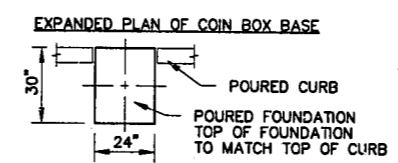

SECTION
SCALE: 3/4" = 1'-0"

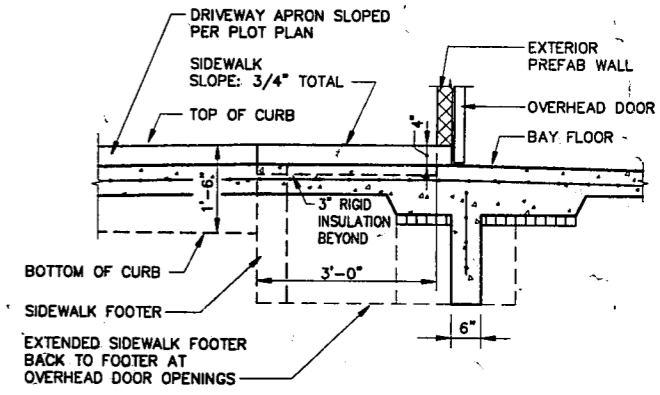


SECTION
N.T.S.

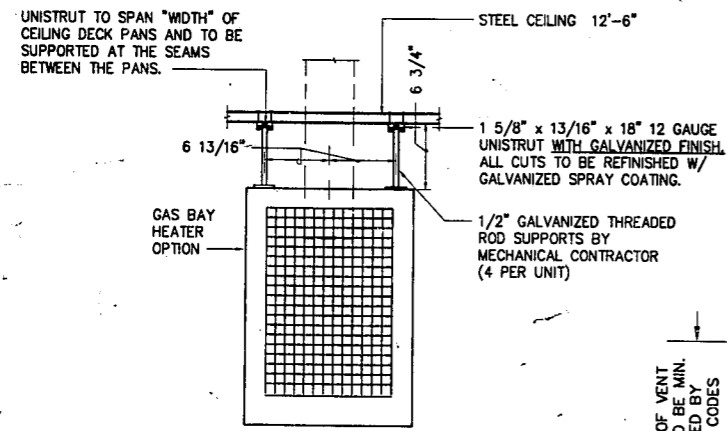


TYPICAL GAS HEATER INSTALLATION DETAIL
N.T.S.

NOTE: SEE MANUFACTURERS DRAWINGS FOR ELECTRICAL HEATER INSTALLATION

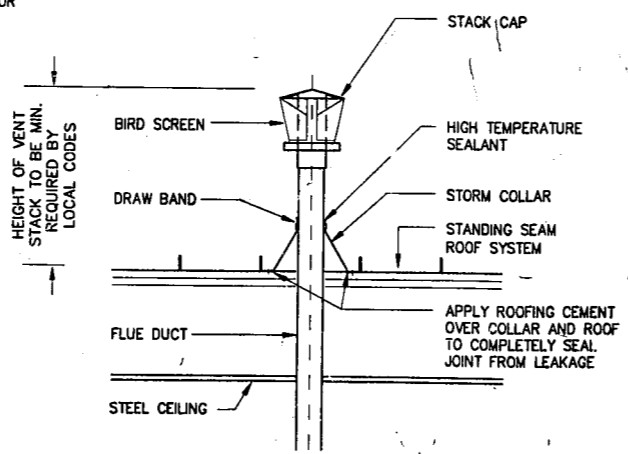

FLUE THRU ROOF DETAIL
N.T.S.

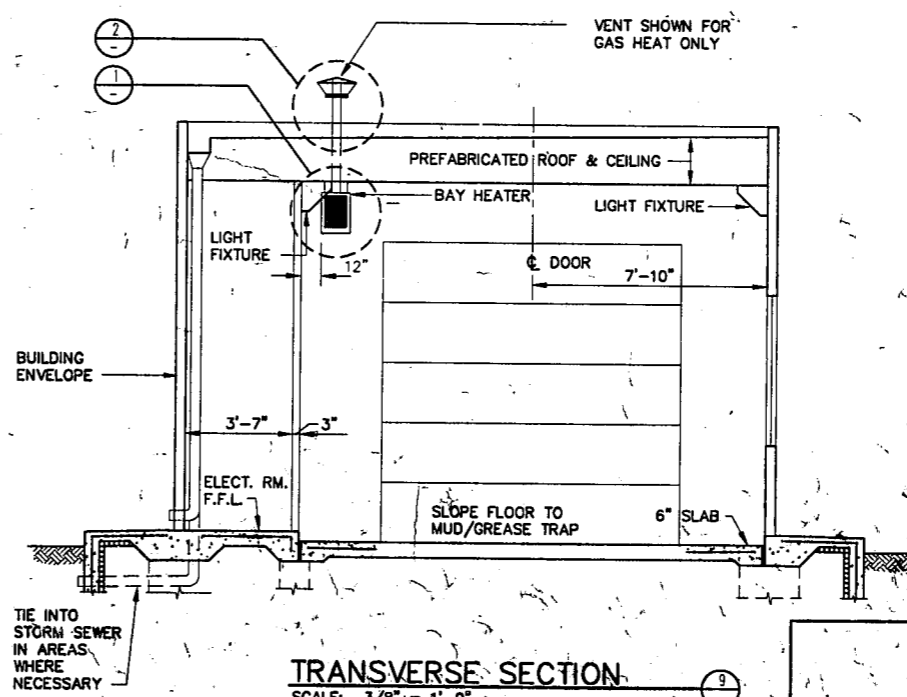

TRANSVERSE SECTION
SCALE: 3/8" = 1'-0"

SECTION CUT SYMBOL:
TOP NUMBER INDICATES SECTION NUMBER.
BOTTOM NUMBER INDICATES DRAWING TO REFERENCE.

BP OIL COMPANY
RETAIL MARKETING DESIGN AND ENGINEERING
200 PUBLIC SQUARE
CLEVELAND, OH 44114

3620 ROLLOVER CAR WASH
RIGHT HAND ENTRANCE

ARCHITECTURAL PLAN, SECTION AND ELEVATIONS

DWG. No.:	4-3620 S	REV.:	3	
SCALE:	AS NOTED	MADE BY:	BMD (923)	
DATE:	APRIL 25, 1989	CHECKED BY:	R.C.B.	
REVISIONS		DATE	DWN	CHKD
COMBINATION-VOYAGER AND NON-VOYAGER PACKAGE		4-27-89		
MUD/GREASE TRAP		4-28-89		
ELECTRICAL REVISIONS		5-1-89		