




FRONT ELEVATION

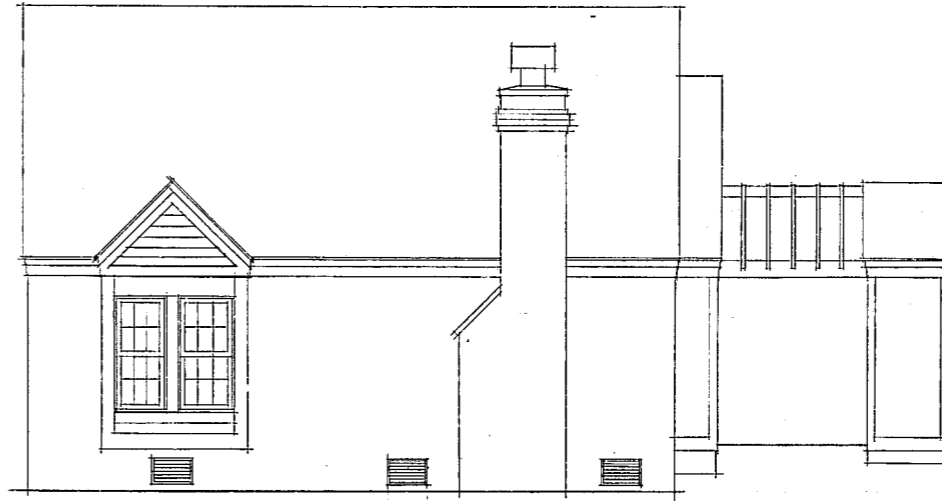

REAR ELEVATION

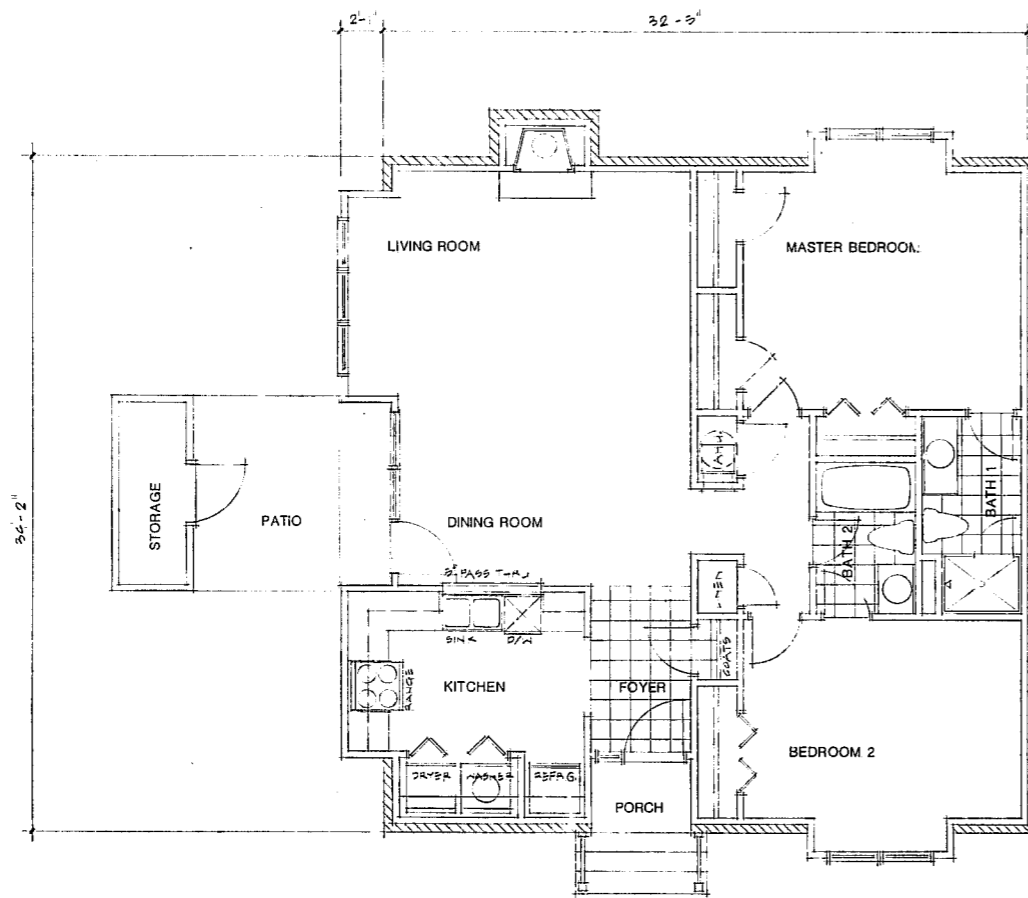

TYPICAL ONE LEVEL UNIT PLAN 1150 GSF
SCALE 1/4" = 1'-0"

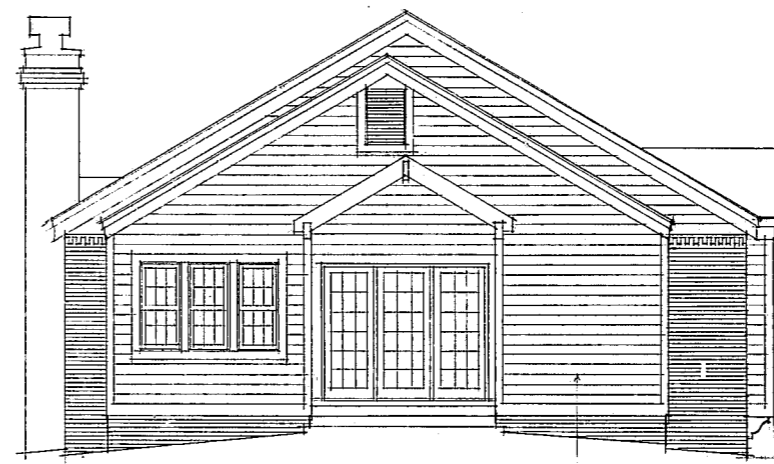

SIDE ELEVATION

WILLIAM ROBERT WAKEHAM
ARCHITECT

5106 BUR OAK CIRCLE
RALEIGH, NORTH CAROLINA 27612
TELEPHONE 919 787 3595



DATE	DESCRIPTION	REV.
12/22/04		

PARKSIDE
RESIDENTIAL CONDOMINIUM
DEVELOPMENT
CARY, NORTH CAROLINA

DRAWING NUMBER
A3
JOB NUMBER

NOT RELEASED FOR CONSTRUCTION