




SOUTH ELEVATION - BUILDING A  
scale: 1/16" = 1'-0"

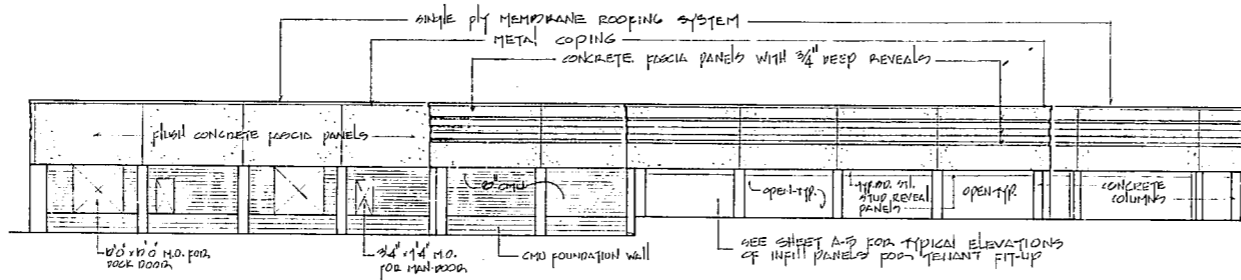

WEST ELEVATION - BUILDING A  
scale: 1/16" = 1'-0"

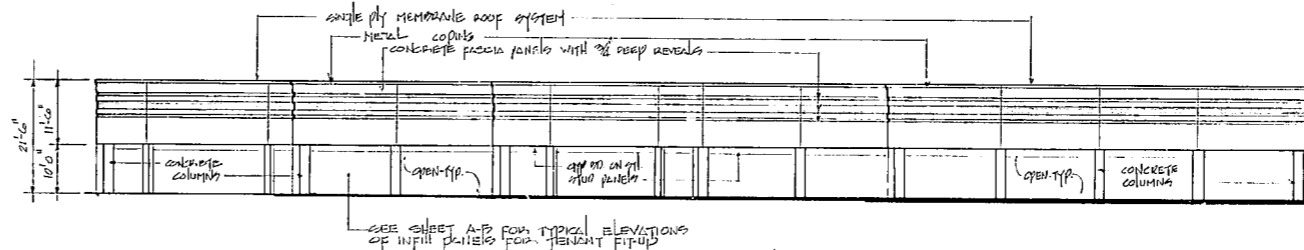

EAST ELEVATION - BUILDING A  
scale: 1/16" = 1'-0"

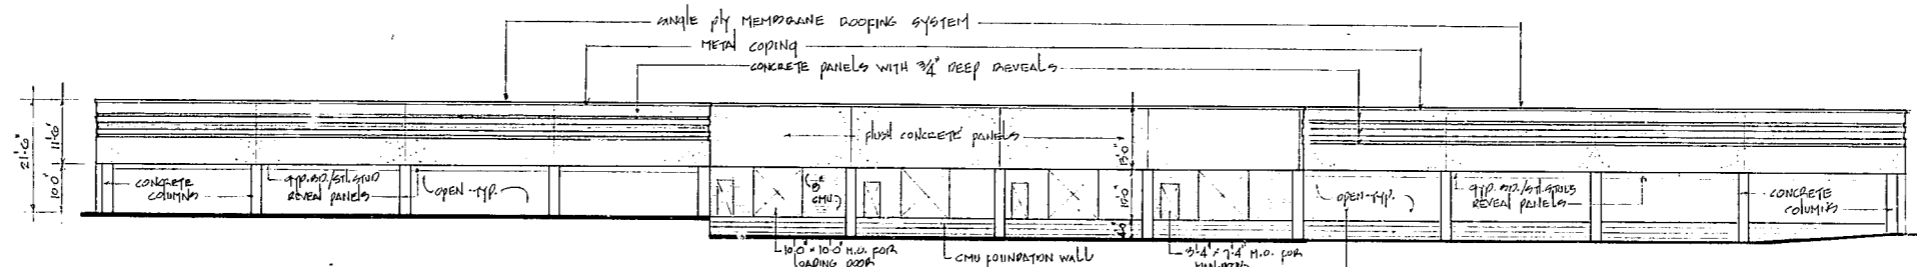

NORTH ELEVATION - BUILDING A  
scale: 1/16" = 1'-0"

THESE DRAWINGS AND SPECIFICATIONS AS INSTRUMENTS OF SERVICE ARE THE PROPERTY OF THE ARCHITECT. WHETHER THE WORK FOR WHICH THEY ARE MADE IS EXECUTED OR NOT, AND ARE NOT TO BE USED ON OTHER WORK EXCEPT BY AGREEMENT WITH THE ARCHITECT.

COMMISSIONED BY  
DRAWN BY  
CHECKED BY

**HACKNEY, SEARS & ASSOC., ARCHITECTS**  
321 EAST CHAPEL HILL STREET, DURHAM, N.C.  
1142 EXECUTIVE CIRCLE, CARY, N.C.

**HSR**

**THE BARNHILL COMPANY**  
DISTRIBUTION FACILITIES  
27 A-B MACGREGOR PARK, CARY, N.C.

DATE: Sept. 14, 1984  
REVISIONS:

SHEET NO.  
7

OF \_\_\_\_\_ SHEETS