


EAST ELEVATION - BUILDING B  
SCALE: 1/16" = 1'-0"


SEE SHEET A-5 FOR TYPICAL ELEVATIONS OF INFILL PANELS FOR TENANT FIT-UP

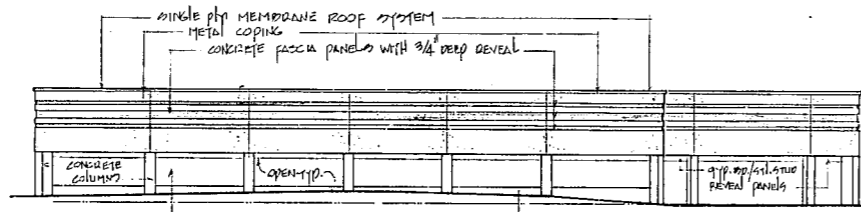

SOUTH ELEVATION - BUILDING B  
SCALE: 1/16" = 1'-0"


SEE SHEET A-5 FOR TYPICAL ELEVATIONS OF INFILL PANELS FOR TENANT FIT-UP

CMU FOUNDATION WALL

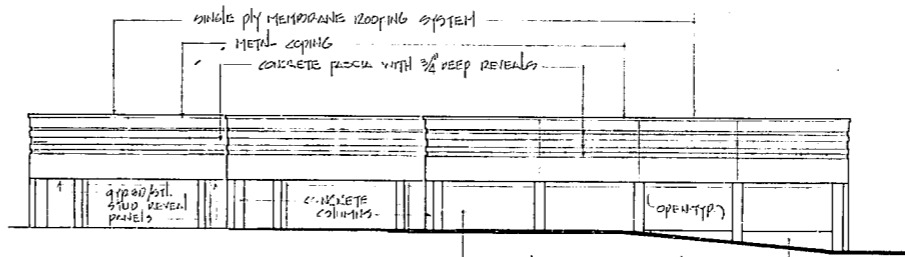

NORTH ELEVATION - BUILDING B  
SCALE: 1/16" = 1'-0"

SEE SHEET A-5 FOR TYPICAL ELEVATIONS OF INFILL PANELS FOR TENANT FIT-UP

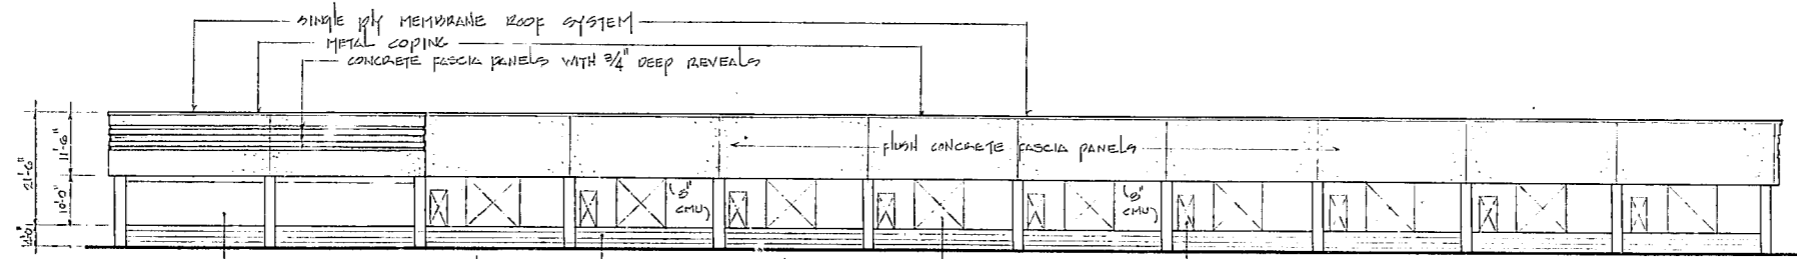

WEST ELEVATION - BUILDING B  
SCALE: 1/16" = 1'-0"

SEE SHEET A-5 FOR TYPICAL ELEVATIONS OF INFILL PANELS FOR TENANT FIT-UP

CMU FOUNDATION WALL

10'-0" x 10'-0" M.O. FOR LOADING DOCK

8'-6" x 1'-4" M.O. FOR MAIN ROOM

THESE DRAWINGS AND SPECIFICATIONS AS INSTRUMENTS OF SERVICE ARE THE PROPERTY OF THE ARCHITECT. WHETHER THE WORK FOR WHICH THEY ARE MADE BE EXECUTED OR NOT, AND ARE NOT TO BE USED ON OTHER WORK EXCEPT BY AGREEMENT WITH THE ARCHITECT.

COMPLETION  
DRAWN BY  
CHECKED BY

**HERA**

**HACKNEY, SEARS  
& ASSOC., ARCHITECTS**  
321 EAST CHAPEL HILL STREET, DURHAM, N.C.  
1142 EXECUTIVE CIRCLE, CARY, N.C.

**THE BARNHILL COMPANY  
DISTRIBUTION FACILITIES**  
27 A-B MACGREGOR PARK, CARY, N.C.

DATE: 08/14/10  
REVISIONS:

SHEET NO.  
**8**

OF \_\_\_\_\_ SHEETS