

WITTY! & Associates
 3008 ANDERSON DR. #103, RALEIGH, NC, 27609
 PHONE: (919) 781-1519 FAX: (919) 881-0998

PUBLICATION OR REUSE OF THESE DRAWINGS
 OR ANY DETAILS THEREFROM MUST BE WITH
 THE WRITTEN CONSENT OF THE DESIGNER.


**RAMSAY
 BURGIN
 SMITH
 ARCHITECTS**

825 W. INNES STREET, SALISBURY, NC 28144
 PHONE: (704) 633-3121 FAX: (704) 633-5381
 3008 ANDERSON DR. #103, RALEIGH, NC 27609
 PHONE: (919) 781-0026 FAX: (919) 881-0998

X:\WITTY\BEARROCK\Carey\Salibox\MS60708E1.dwg Thu Aug 26 12:16:29 1999



A2-01 FRONT ELEVATION- SOUTH
 SCALE: 1/4" = 1'-0"

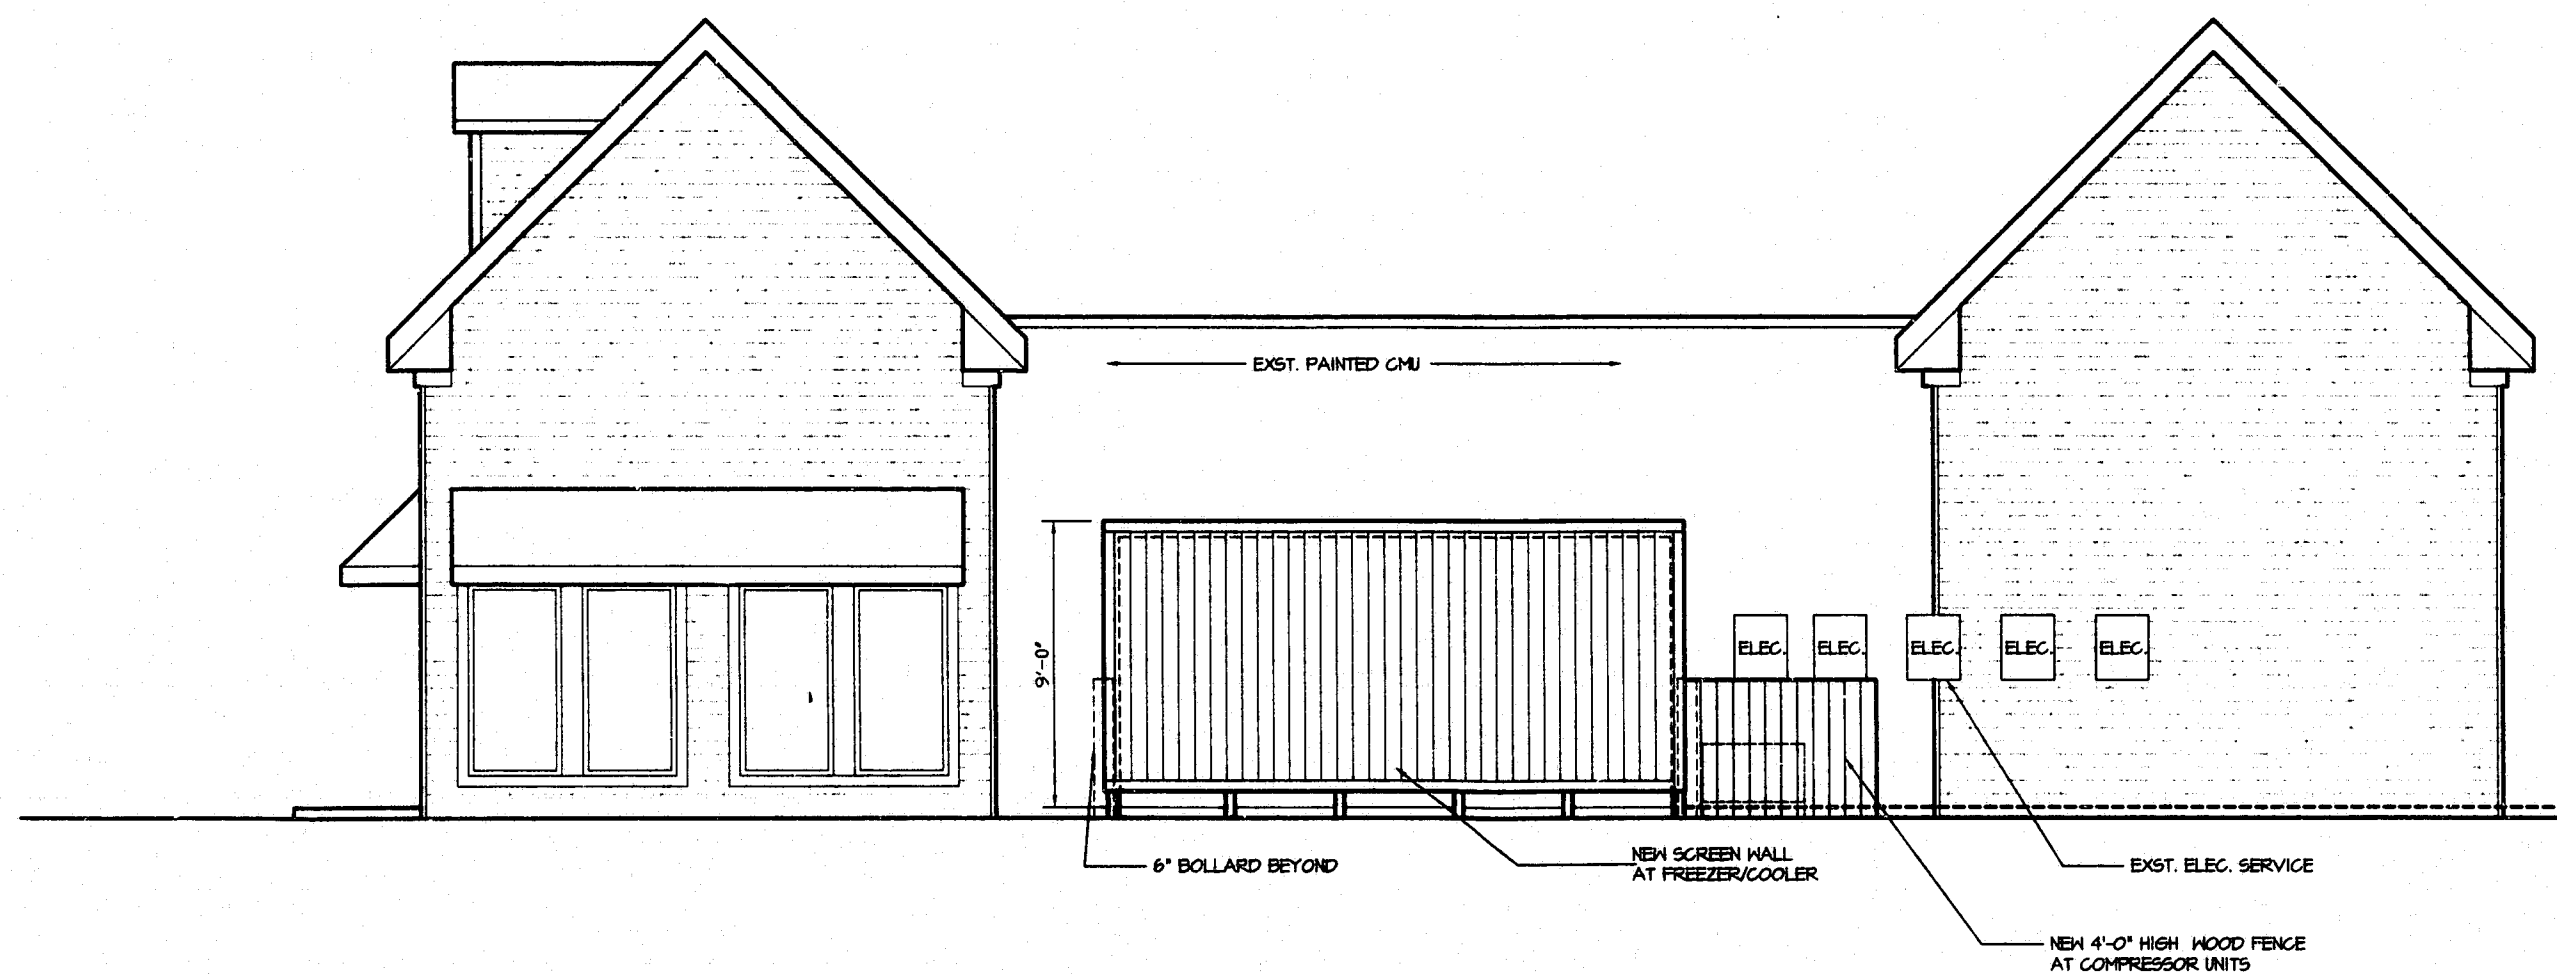

A2-02 RIGHT SIDE ELEVATION-EAST
 SCALE: 1/4" = 1'-0"

ELEVATIONS

TENANT UPFIT FOR
BEAR ROCK CAFE
 SALTBOX VILLAGE
 CARY, NORTH CAROLINA

DAK, DAC
 DRAWN BY
 JER
 CHECKED BY
 B/23/19
 DATE
 W160708
 CDRG. NO.

SHEET NO.
A2
 OF 2