


FROM	TO	Q	DIA	INVERT UP	INVERT DOWN	LENGTH	SLOPE%
1	EX	3.7	15	426.50	425.94	25	2.24

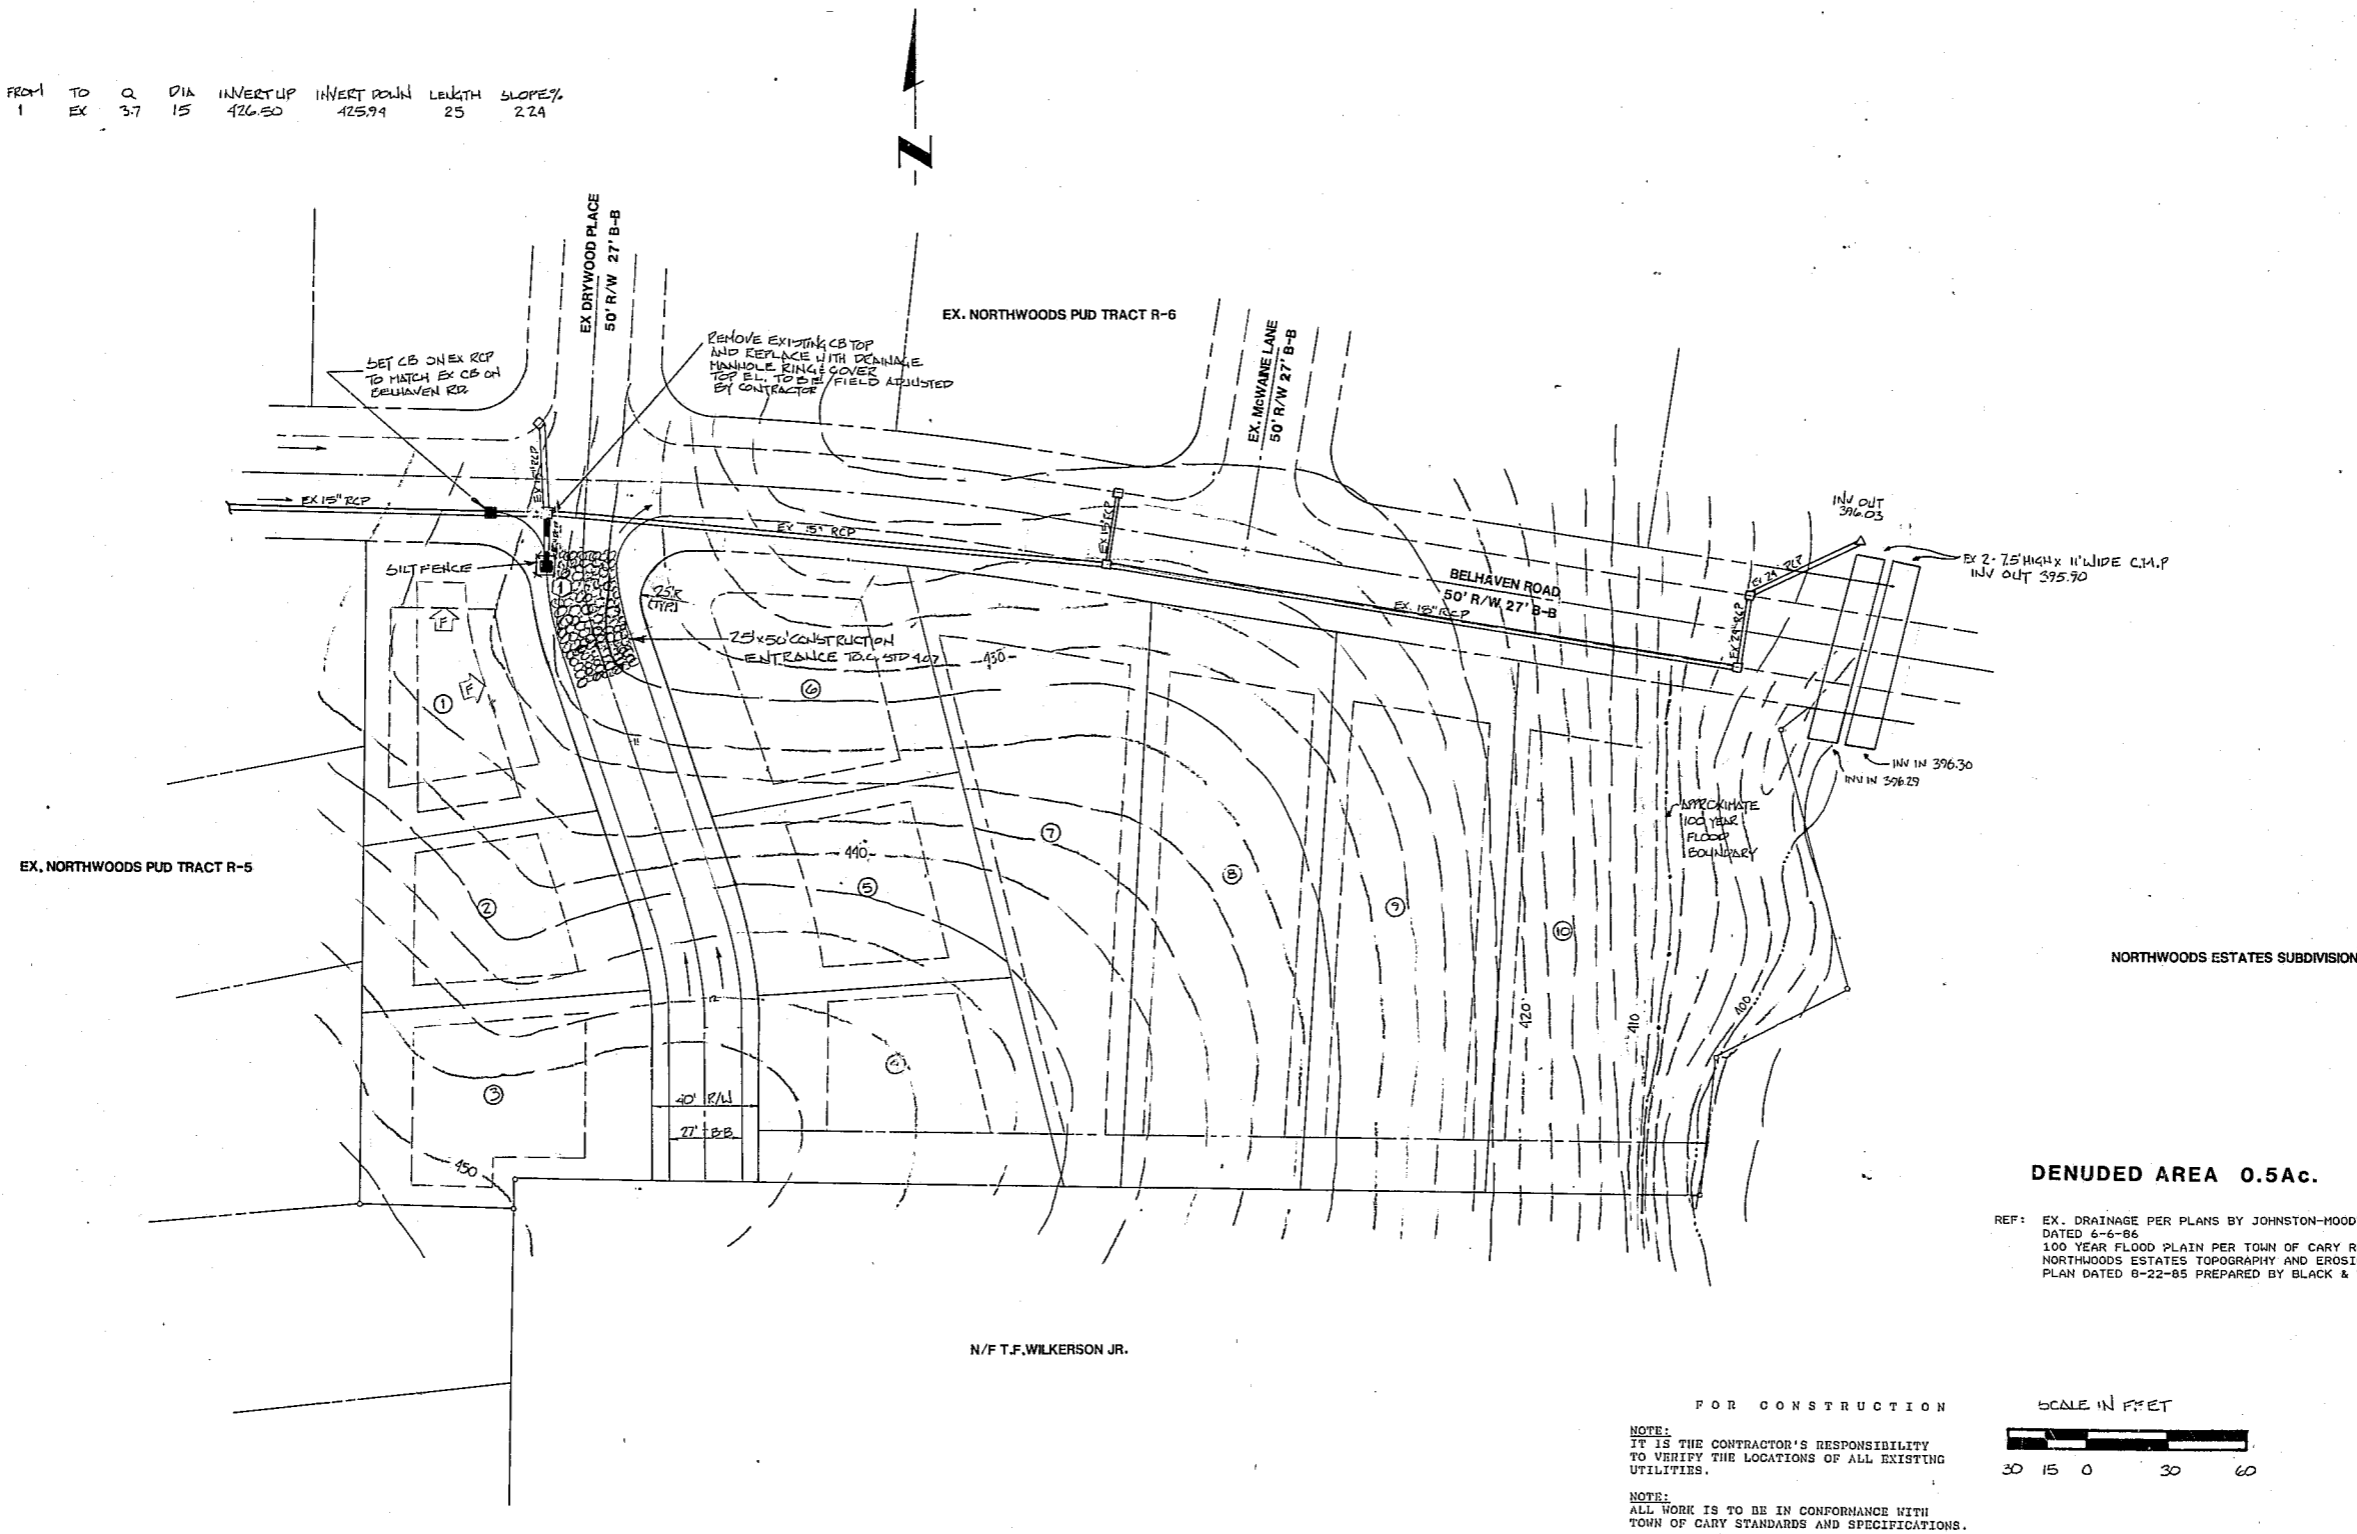

**R-8 PHASE II BELHAVEN**

**DRAINAGE & EROSION CONTROL**

**HUGH J. GILLEECE & ASSOC.**

104 FOUNTAINBROOK CIRCLE SUITE C CARY N.C. 27511 (919) 469-1101

REVISIONS

DESIGNER	DATE	SHEET
15	6-28-90	2
DRAWN BY	SCALE	OF
15	AS NOTED	
CHECKED BY	JOB NO.	
STC	113515	

